


CULTURAL MAP TABULATION						
SECTION	SUB-DIVISION	TOWNSHIP	RANGE	CULTIVABLE ACREAGE	DESCRIPTION OF CULTURE	DATE OF FIRST CULTURE
8	SW 1/4 SW 1/4	17N	22E	0.42	GARDEN	
8	SW 1/4 SW 1/4	17N	22E	2.65	MTH. HAY	

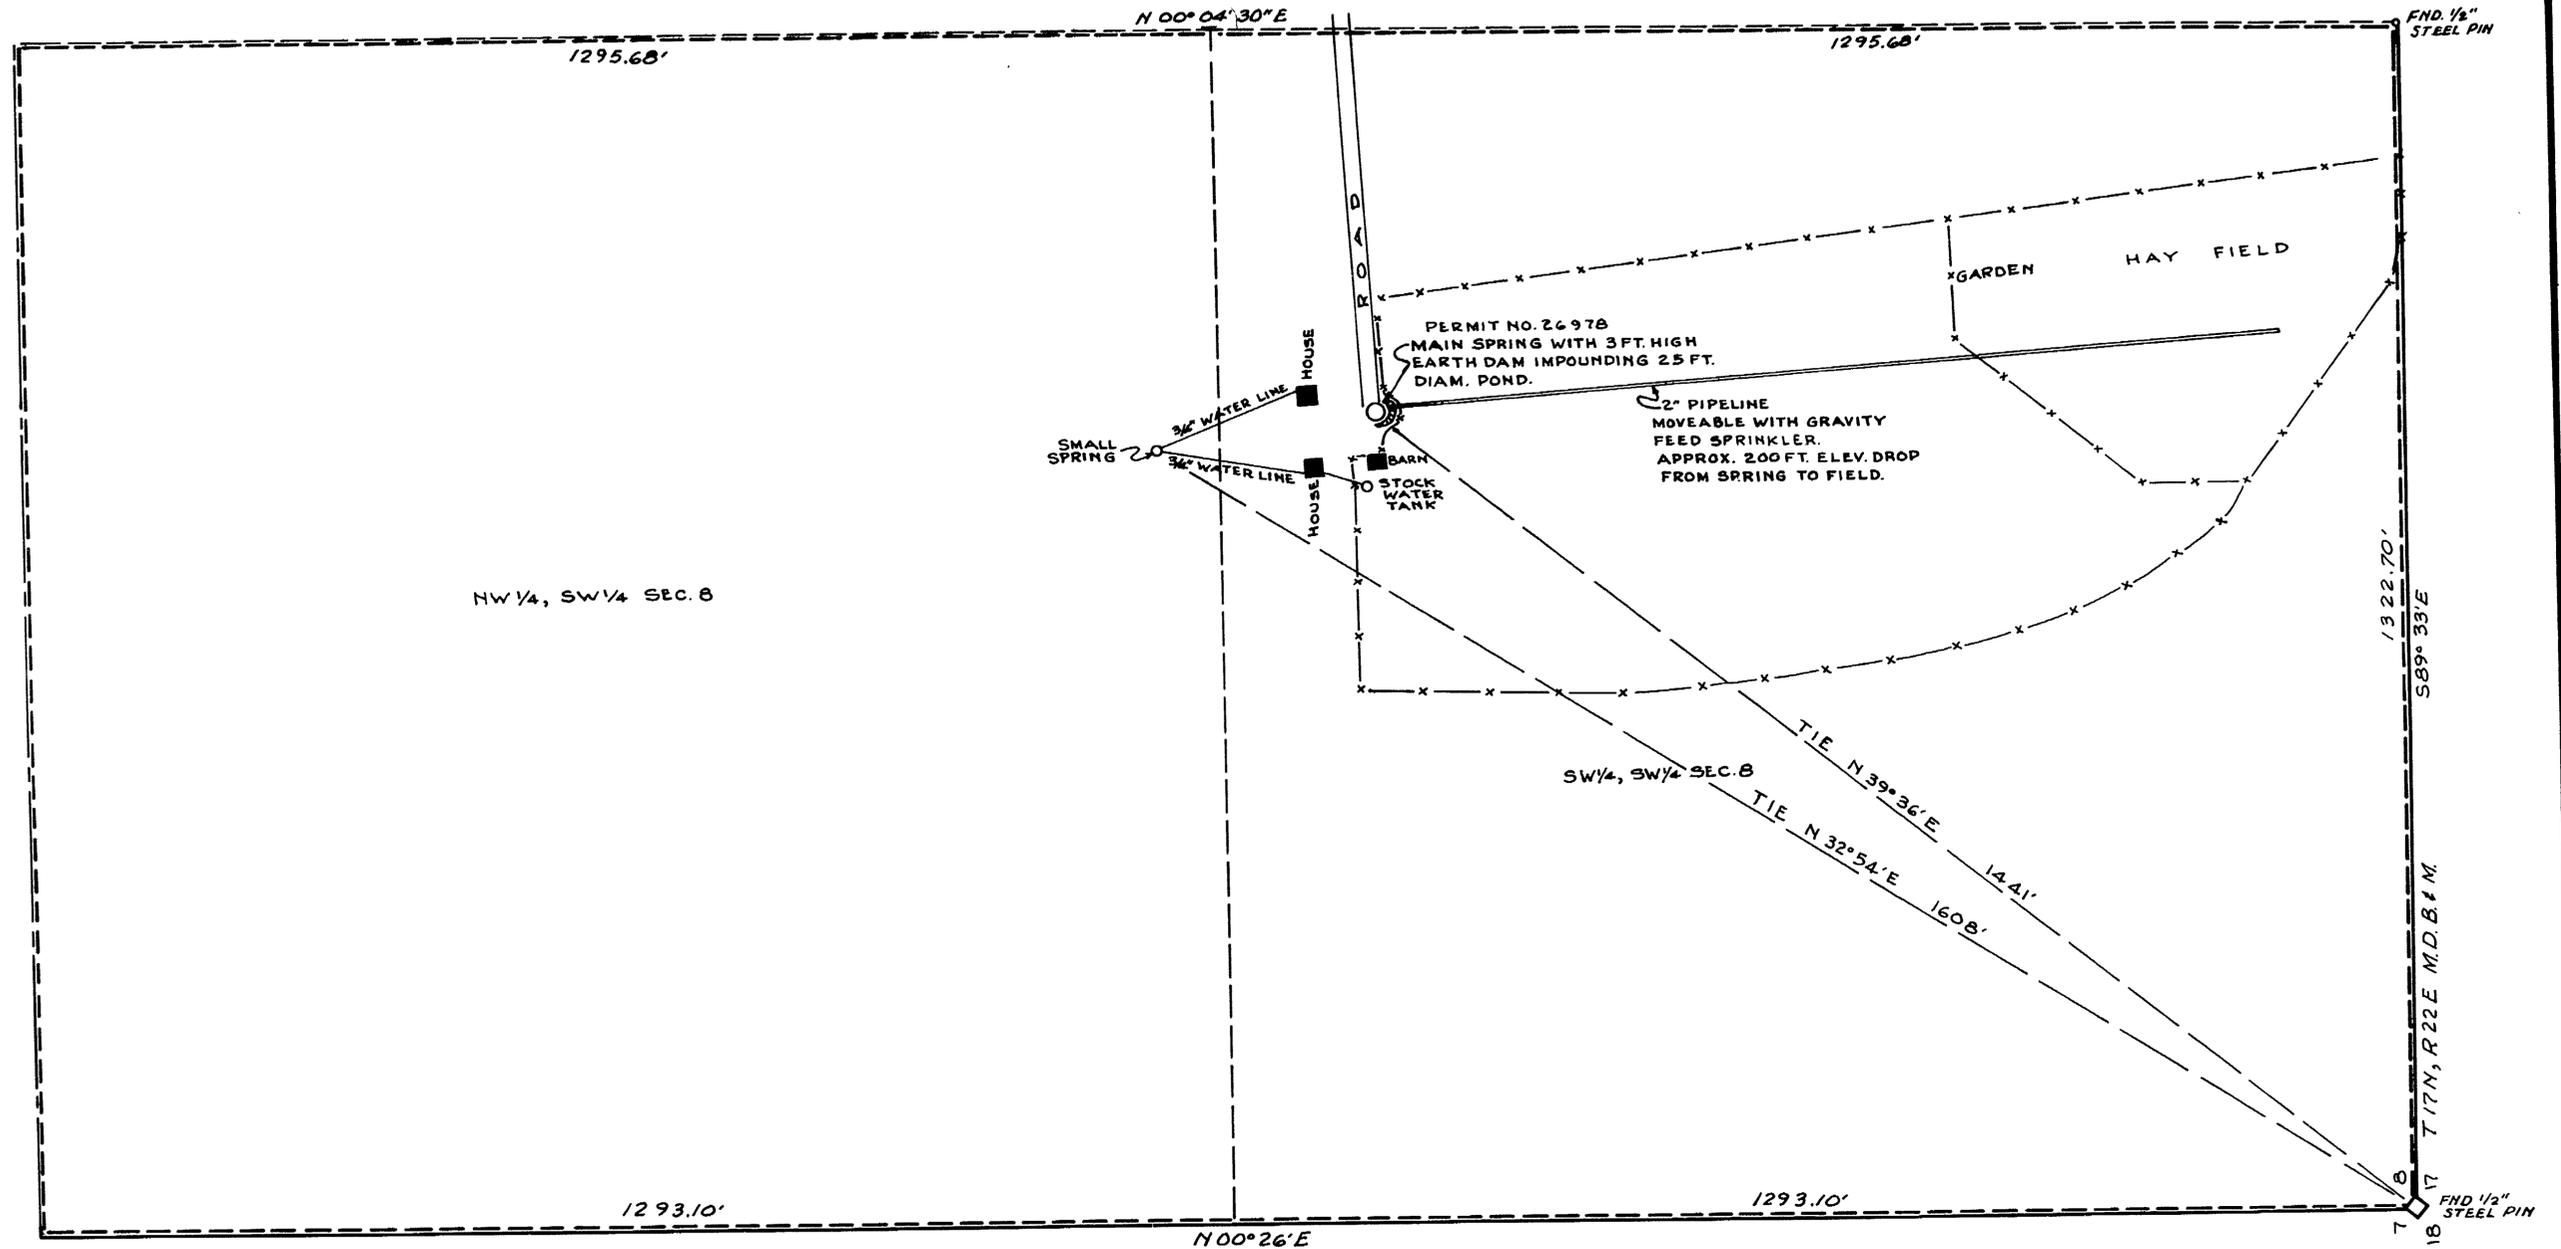

BASIS OF BEARING
 SOUTH LINE OF SEC. 8, S89° 33' E, FROM MAP TO ACCOMPANY APPLICATION TO APPROPRIATE WATER NO. 26978.

STATE OF NEVADA
 COUNTY OF STOREY SS

I, FRANK W. GENTRY, JR., BEING FIRST DULY SWORN, DEPOSE AND SAY THAT THIS MAP, CONSISTING OF ONE SHEET, HAS BEEN CORRECTLY DRAWN TO THE DESIGNATED SCALE FROM FIELD NOTES OF A SURVEY MADE UNDER MY SUPERVISION AND DIRECTION, BETWEEN THE 1ST DAY OF FEB. AND THE 14TH DAY OF FEB, 1978; THAT IT TRULY AND CORRECTLY REPRESENTS THE PROPOSED LOCATION AND EXTENT OF THE WORKS USED TO DIVERT WATER FROM WEST SUTRO SPRINGS, IN STOREY COUNTY, BY CECIL A. MILLER AND WAYNE E. DICKEY, FOR IRRIGATION AND DOMESTIC PURPOSES, UNDER APPLICATION NO. 26978. THAT THE POINT OF DIVERSION, THE LOCATION, SIZE OF DIVERTING CHANNEL, LOCATION AND DESCRIPTION OF ALL MEASURING DEVICES, THE LOCATION AND EXTENT OF LANDS OWNED OR CONTROLLED BY THE APPLICANT UPON WHICH WATER APPLIED FOR UNDER APPLICATION NO. 26978 IS USED, TOGETHER WITH THE AREA AND KIND OF CULTURE IN EACH 40-ACRE SUBDIVISION, AND THE NAMES OF ALL OTHER WORKS OR STREAMS WHICH ARE CROSSED BY OR CONNECTED WITH SAID WORKS ARE FULLY AND CORRECTLY DESIGNATED THEREON.

Frank W. Gentry, Jr.
 FRANK W. GENTRY, JR.
 STATE WATER RIGHTS SURVEYOR NO. 434


SUBSCRIBED AND SWORN TO BEFORE ME THIS 22nd DAY OF February, 1978.
 NOTARY PUBLIC IN AND FOR THE STATE OF NEVADA.

Kathalie G. Smith
 KATHALIE G. SMITH
 NOTARY PUBLIC



CERTIFICATE No. 9885 ISSUED 2/21/78

FILED
 FEB. 23, 1978
 STATE ENGINEER'S OFFICE

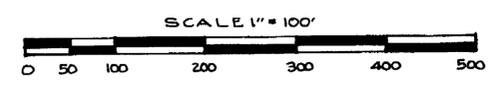

MAP
 TO ACCOMPANY PROOF OF BENEFICIAL USE UNDER APPLICATION NO. 26978 FOR IRRIGATION AND DOMESTIC USE BY: CECIL A. MILLER & WAYNE E. DICKEY FROM: WEST SUTRO SPRING

FW GENTRY & ASSOC.
 5861 S CARSON ST.
 CARSON CITY, NEV.

FEBRUARY 20 78
 JN 408-01
 SHEET 1 OF 1

26978