


-  = Oats
-  = Barley
-  = Plowed, previously planted in Wheat Grasses

PERMIT No. 27064						
Section	Subdivision	Township	Range	Cultivated Acreage	Description of Culture	Date of First Culture
13	NW1/4 NW1/4	10 N.	57 E.	30.0	Barley	
13	SW1/4 NW1/4	10 N.	57 E.	40.0	"	
13	NW1/4 SW1/4	10 N.	57 E.	40.0	Wheat Grasses	
13	SW1/4 SW1/4	10 N.	57 E.	40.0	"	
Total Acreage				150.0		

PERMIT No. 27065						
Section	Subdivision	Township	Range	Cultivated Acreage	Description of Culture	Date of First Culture
13	NW1/4 NW1/4	10 N.	57 E.	10.0	OATS	
13	NE1/4 NW1/4	10 N.	57 E.	40.0	"	
13	SE1/4 NW1/4	10 N.	57 E.	20.0	"	
Total Acreage				70.0		

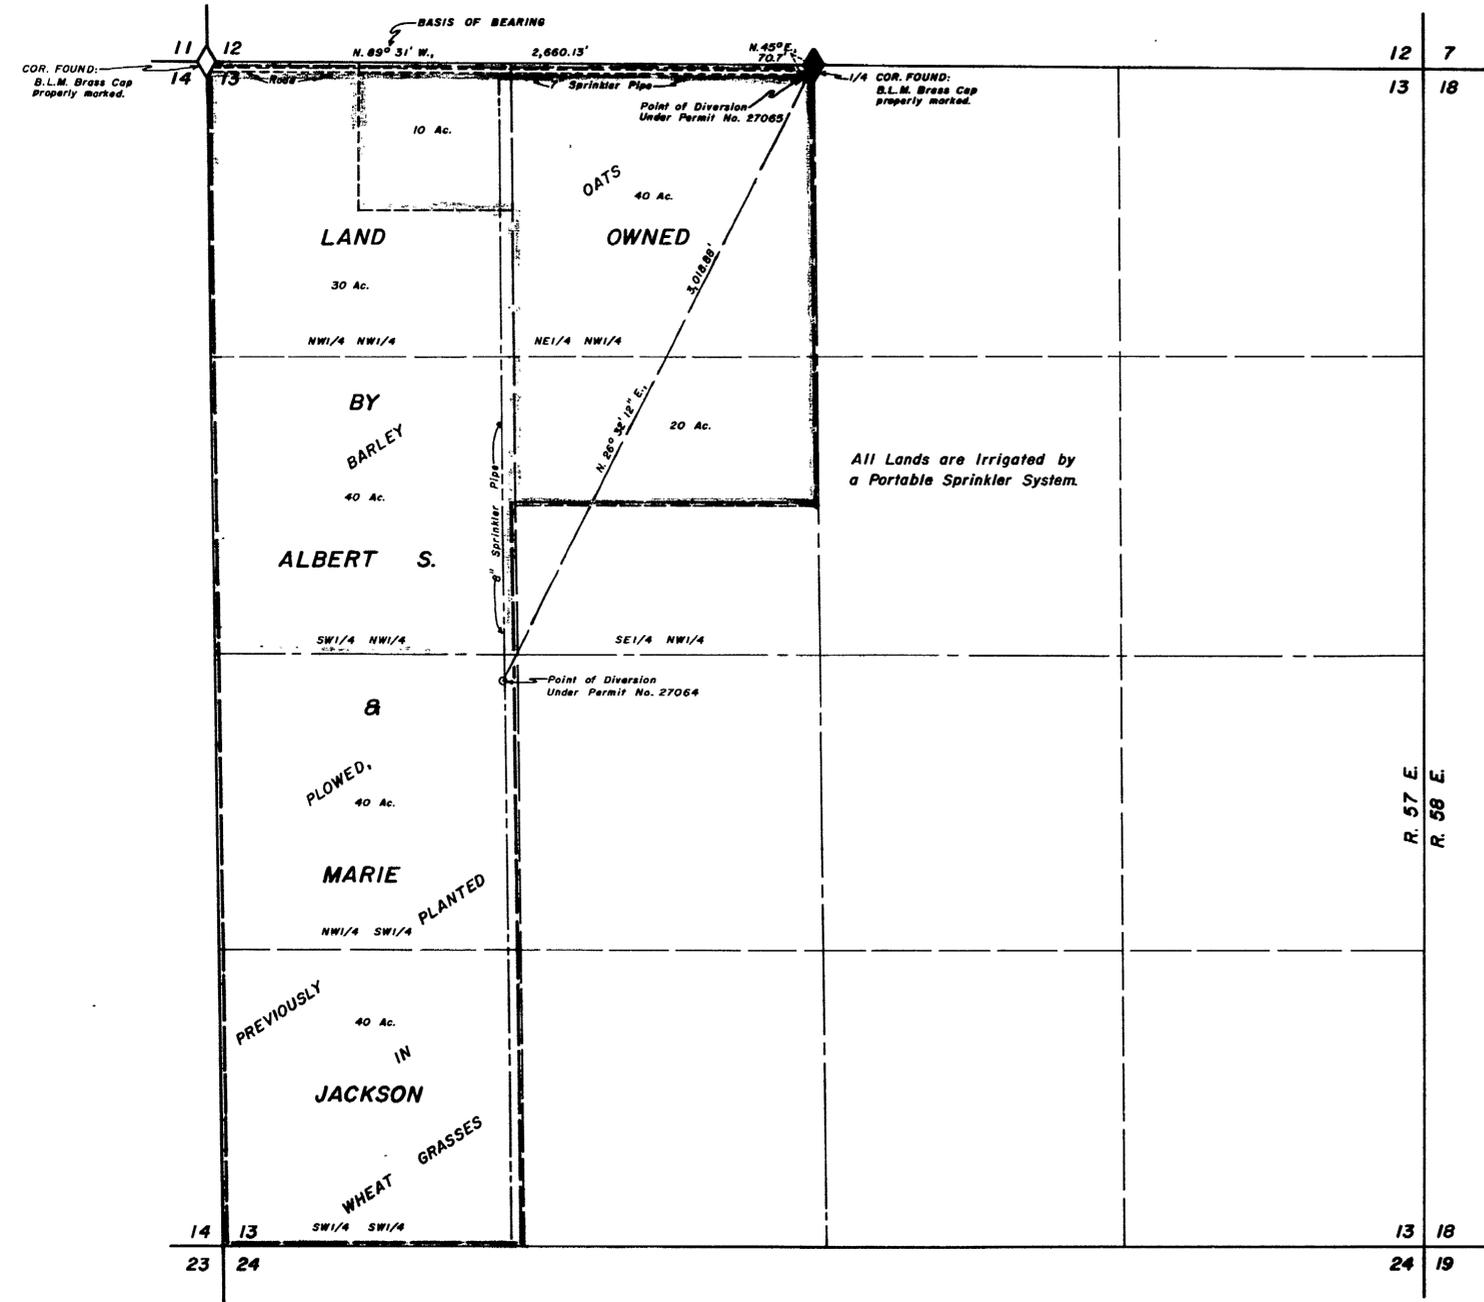


STATE OF NEVADA } ss
 County of White Pine }

I, Richard W. Forman, being first duly sworn, depose and say that this map, consisting of one sheet, has been correctly drawn to the designated scale from field notes of a survey made by me on the 28th day of August, 1975; that it truly and correctly represents the location and extent of the works used to divert water from Underground Sources, in Nye County, by Albert S. and Marie Jackson for Irrigation and Domestic purposes under Application Nos. 27064 & 27065. That the point of diversion, the location, size of the diverting channel, location and description of all measuring devices, the location and extent of lands owned or controlled by the applicant upon which water applied for under Application No. 27064 & 27065 are used, together with the area and kind of culture in each 40-acre subdivision, and the location and names of all other works or streams which are crossed by or connected with said works are fully and correctly designated thereon.

Richard W. Forman
 State Water Right Surveyor

Subscribed and sworn to before me this 13th day of January, 1976.

Margie Forman
 Notary Public in and for White Pine County, Nevada.

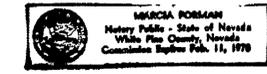

T. 10 N., R. 57 E., M. D. B. & M.

FILED
 JAN 19 1976
 STATE ENGINEER'S OFFICE

27064 CERTIFICATE No. 8820 ISSUED 8-20-76
 27065 CERTIFICATE No. 8821 ISSUED 8-20-76

OFFICE
 STATE ENGINEER
 1976 JAN 19 PM 3 02

SURVEYED & MAPPED
 BY
 BOUNDY & FORMAN, INC.
 ELY, NEVADA
 NOVEMBER, 1975

MAP TO ACCOMPANY
 PROOF OF BENEFICIAL USE UNDER
 PERMIT Nos. 27064 & 27065
 FOR IRRIGATION & DOMESTIC
 BY ALBERT S. & MARIE JACKSON
 FROM UNDERGROUND SOURCES

27065 27064