


SECTION	SUBDIVISION	TOWN-SHIP	RANGE	CULTIVATED ACREAGE	DESCRIPTION OF CULTURE	DATE OF FIRST CULTURE
28	NE 1/4 SW 1/4	14N.	26E.	22	BARLEY	
28	SE 1/4 SW 1/4	14N.	26E.	32	ALFALFA	
33	NE 1/4 NW 1/4	14N.	26E.	38	BARLEY	
33	SE 1/4 NW 1/4	14N.	26E.	34	BARLEY	

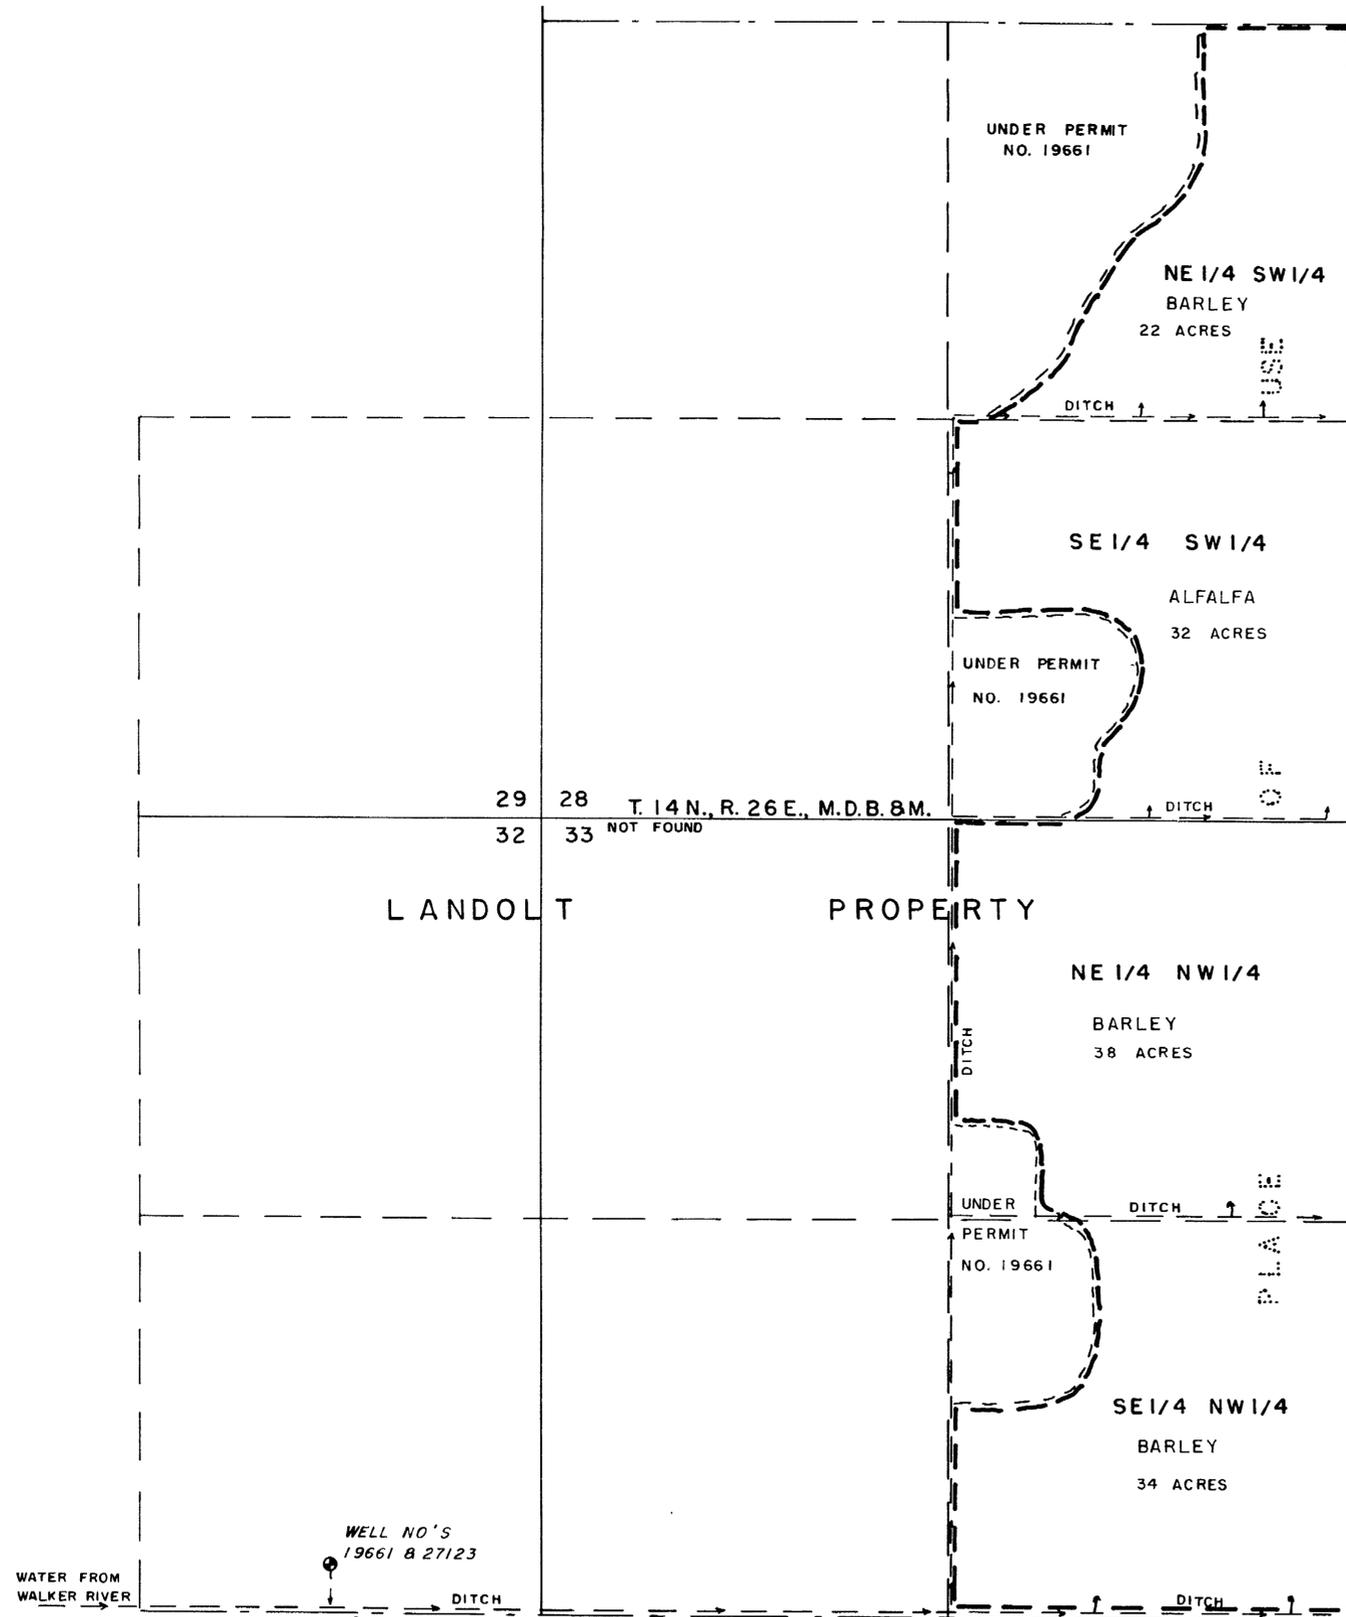

STATE of NEVADA } s.s.
CARSON CITY

I, Walter G. Reid, being first duly sworn, depose and say that this map, consisting of one sheet, has been correctly drawn to the designated scale from field notes of a survey made by me on the 23rd day of October, 1976; that it truly and correctly represents the location and extent of the works used to divert water from an underground source in Lyon County, by Joseph and Beverly Landolt for irrigation and domestic purposes under Application No. 27123. That the point of diversion, the location, size of the diverting channel, location and description of all measuring devices, the location and extent of lands owned or controlled by the applicant upon which water applied for under Application No. 27123 is used, together with the area and kind of culture in each 40-acre subdivision, and the location and names of all works or streams which are crossed by or connected with said works are fully and correctly designated thereon.

Walter G. Reid
State Water Right Surveyor

Subscribed and sworn to before me this 23rd day of October, 1976.

Gladys E. Emerson

FILED
OCT 28 1976
STATE ENGINEER

SCALE - 1" = 300'



CERTIFICATE NO. 8963 ISSUED 2-18-77

MAP
TO ACCOMPANY
PROOF OF BENEFICIAL USE
UNDER APPLICATION NO. 27123
FOR IRRIGATION & DOMESTIC BY
JOSEPH & BEVERLY LANDOLT
FROM UNDERGROUND SOURCE

27123