
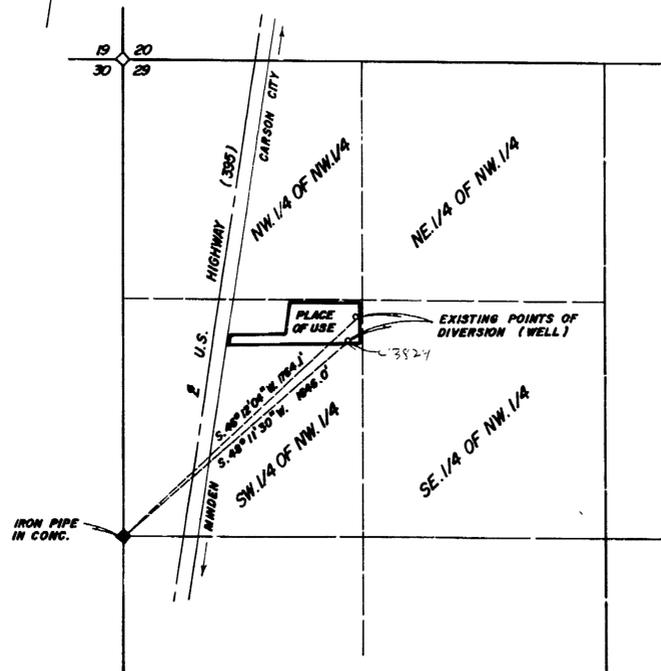



U.S. HIGHWAY (395)

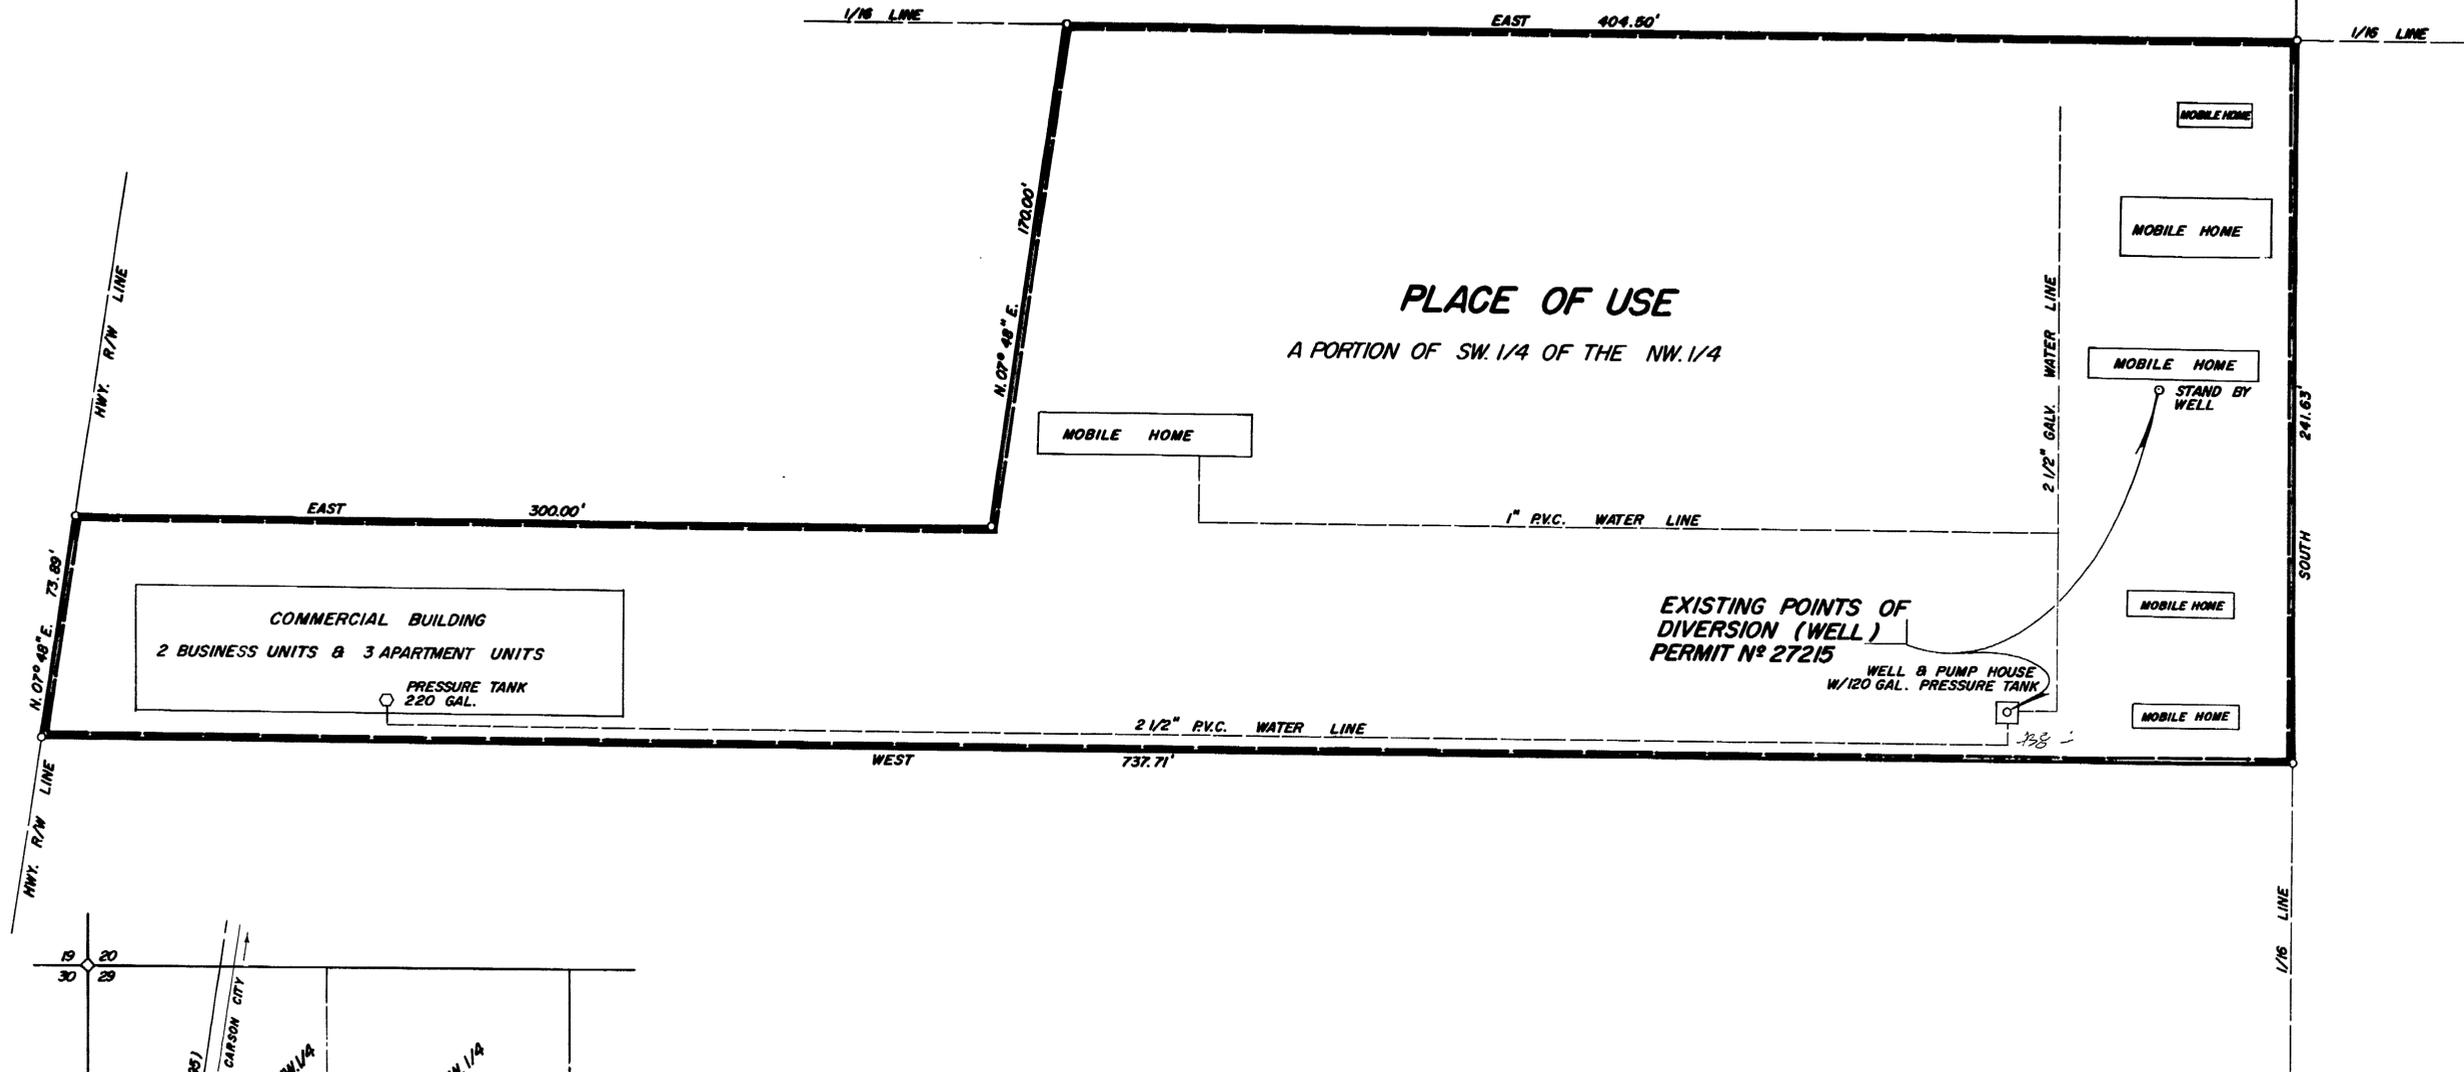


VICINITY MAP
SCALE 1" = 500'

SURVEYOR'S CERTIFICATE

I, ROBERT L. FULLER, BEING FIRST DULY SWORN, DEPOSE AND SAY THAT THIS MAP CONSISTING OF ONE SHEET, HAS BEEN CORRECTLY DRAWN TO THE DESIGNATED SCALE FROM FIELD NOTES OF A SURVEY MADE UNDER MY SUPERVISION AND DIRECTION ON THE 2nd DAY OF MAY 1979, THAT IT TRULY REPRESENTS THE EXISTING LOCATION AND EXTENT OF THE WORKS USED TO DIVERT WATER FROM AN UNDERGROUND SOURCE IN CARSON CITY BY RONALD SMILEY FOR QUASI MUNICIPAL PURPOSES UNDER APPLICATION N° 27215. THAT THE POINTS OF DIVERSION, THE LOCATION AND EXTENT OF LANDS OWNED BY THE APPLICANT, AND THE LOCATIONS AND NAMES OF ALL OTHER WORKS ARE FULLY AND CORRECTLY DESIGNATED HEREON.

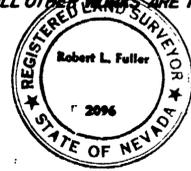

Robert L. Fuller
ROBERT L. FULLER
STATE WATER SURVEYOR N° 335
NEVADA R.C.E. & R.L.S. N° 2096

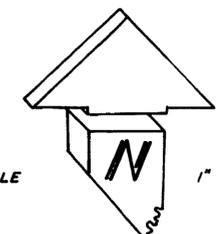

SCALE 1" = 30'

BASIS OF BEARING
CENTERLINE OF U.S. HIGHWAY 395 = N. 07° 48' E.



NOTARY CERTIFICATE

SUBSCRIBED AND SWORN BEFORE ME THIS 2nd DAY OF MAY, 1979.
NOTARY IN AND FOR THE STATE OF NEVADA, CARSON CITY.



Loni Heath
NOTARY PUBLIC

43824 + 27215 (p64)
MAP TO ACCOMPANY PROOF OF BENEFICIAL USE UNDER APPLICATION N° 27215 FOR QUASI MUNICIPAL PURPOSES BY RONALD SMILEY FROM AN UNDERGROUND SOURCE.
LOCATED IN THE SW 1/4 OF THE NW 1/4 OF SECTION 29 T. 15 N., R. 20 E., M.D.B. & M., CARSON CITY, NEVADA.

R. L. FULLER ENGINEERING
P.O. BOX 517
CARSON CITY, NEVADA

SHEET 1 OF 1 SHEET
MAY, 1979

REVISED: 9/8/81 by R.L.F.

43824 27215 27215