


SECTION	SUBDIVISION	TOWN-SHIP	RANGE	CULTIVATED ACREAGE	DESCRIPTION OF CULTURE	DATE OF FIRST CULTURE
15	SW 1/4 SE 1/4	14 N.	19 E.	29	GRASS HAY	
15	SE 1/4 SE 1/4	14 N.	19 E.	24	GRASS HAY	
22	NW 1/4 NE 1/4	14 N.	19 E.	34	PASTURE	
22	NE 1/4 NE 1/4	14 N.	19 E.	29	PASTURE	

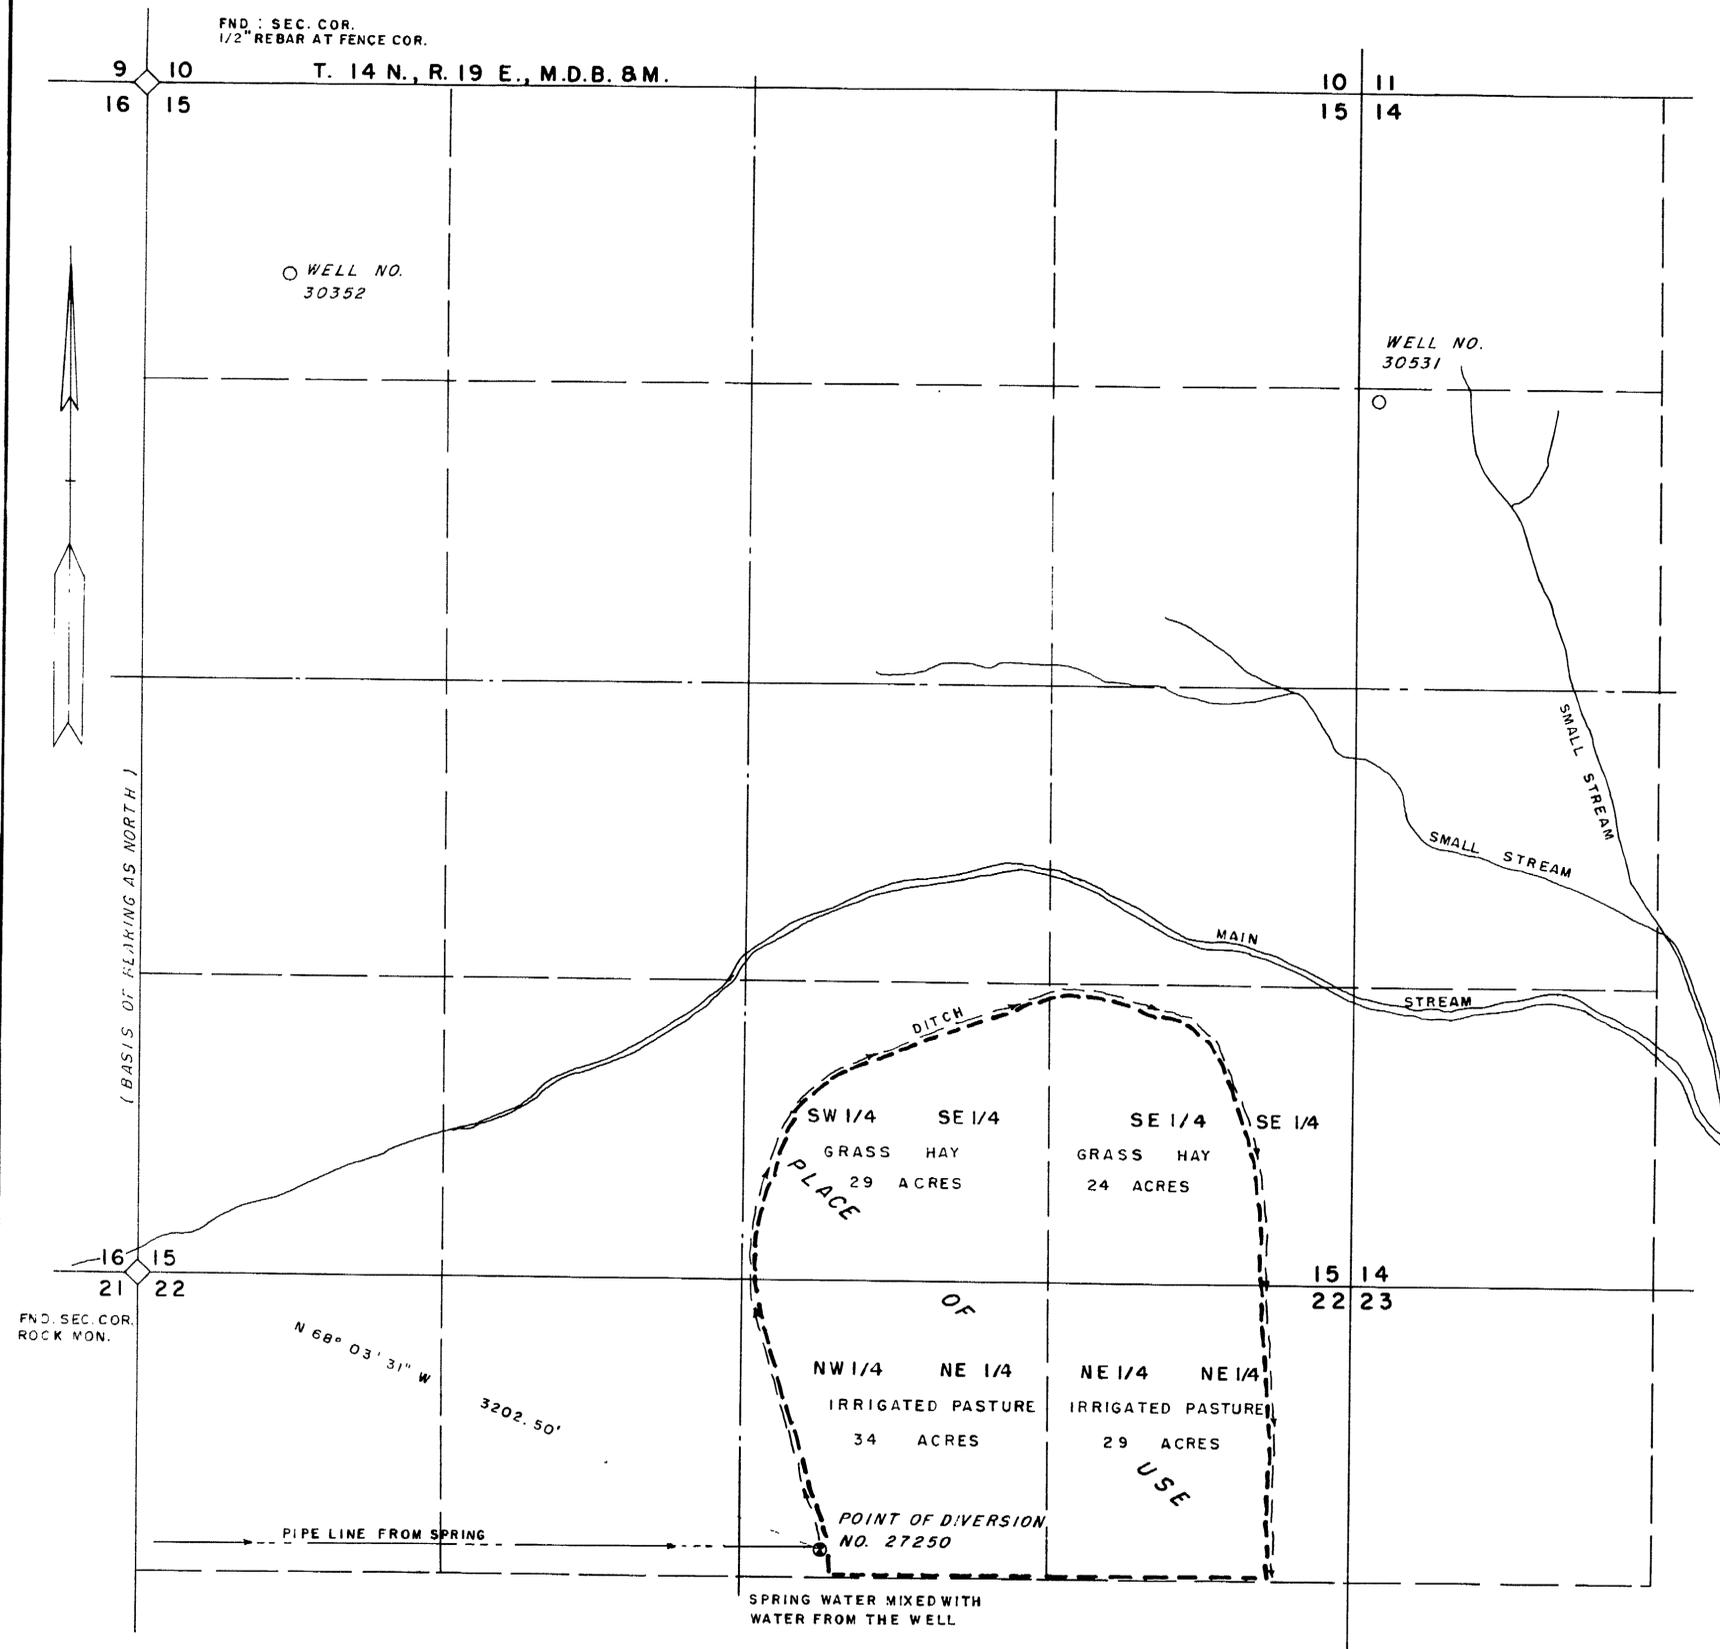


STATE of NEVADA }
 CARSON CITY }

s.s.

I, Walter G. Reid, being first duly sworn, depose and say that this map, consisting of one sheet, has been correctly drawn to the designated scale from field notes of a survey made by me on the 29th day of June 1979, that it truly and correctly represents the location and extent of the works used to divert water from an underground source in Douglas County, by John J. Ascuaga for irrigation and domestic purposes under Application No. 27250. That the point of diversion, the location, size of the diverting channel, location and description of all measuring devices, the location and extent of lands owned or controlled by the applicant upon which water applied for under Application No. 27250 is used, together with the area and kind of culture in each 40 acre subdivision, and the locations and names of all other works or streams which are crossed by or connected with said works are fully and correctly designated thereon.


Walter G. Reid
 State Water Right Surveyor

Subscribed and sworn to before me this 3rd day of July, 1979.

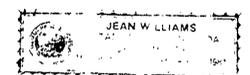

Jean Williams

SCALE: 1" = 400'

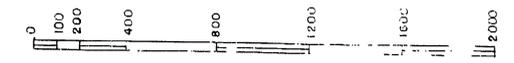

FILED

MAP
 TO ACCOMPANY PROOF
 OF BENEFICIAL USE UNDER
 APPLICATION NO. 27250
 FOR IRRIGATION & DOMESTIC
 BY JOHN J. ASCUAGA
 FROM UNDERGROUND SOURCE

9493

12/16/80

27250