

CULTURAL MAP TABULATION						
SEC.	SUBDIVISION	T.	R.	ACREAGE	DESCRIPTION	DATE
21	PORTION OF N.E. 1/4 OF N.E. 1/4	16	19	5.82	PASTURE GRASS	7-7-77

16 15
21 22


**STATE OF NEVADA S.S.
CARSON CITY**

I, ROBERT L. FULLER, BEING FIRST DULY SWORN, DEPOSE AND SAY THAT THIS MAP, CONSISTING OF 1 SHEET HAS BEEN CORRECTLY DRAWN TO THE DESIGNATED SCALE FROM FIELD NOTES OF A SURVEY MADE UNDER MY SUPERVISION AND DIRECTION ON THE 1st DAY OF July, 1977; THAT IT TRULY AND CORRECTLY REPRESENTS THE LOCATION AND EXTENT OF THE WORKS USED TO DIVERT WATER FROM UNNAMED SPRINGS IN WASHOE COUNTY, BY ALEXANDER K. AND LENORE J. BERNHARD FOR IRRIGATION PURPOSES UNDER APPLICATIONS N^o 27253 & N^o 27254. THAT THE POINT OF DIVERSION, THE LOCATION, SIZE OF THE DIVERSION CHANNEL, LOCATION AND DESCRIPTION OF ALL MEASURING DEVICES, THE LOCATION AND EXTENT OF LANDS OWNED OR CONTROLLED BY THE APPLICANT UPON WHICH WATER APPLIED FOR UNDER APPLICATIONS N^o 27253 & N^o 27254 ARE USED, TOGETHER WITH THE AREA AND KIND OF CULTURE IN EACH 40-ACRE SUBDIVISION, AND THE LOCATION AND NAMES OF ALL OTHER WORKS OR STREAMS WHICH ARE CROSSED BY OR CONNECTED WITH SAID WORKS ARE FULLY AND CORRECTLY DESIGNATED THEREON.

Robert L. Fuller
ROBERT L. FULLER
STATE WATER RIGHTS SURVEYOR N^o 335

SUBSCRIBED AND SWORN TO BEFORE ME THIS 7th DAY OF MARCH, 1978.
NOTARY PUBLIC IN AND FOR CARSON CITY, NEVADA.


Lori Heath
LORI HEATH
Notary Public - State of Nevada
Carson City
My commission expires Nov. 5, 1978

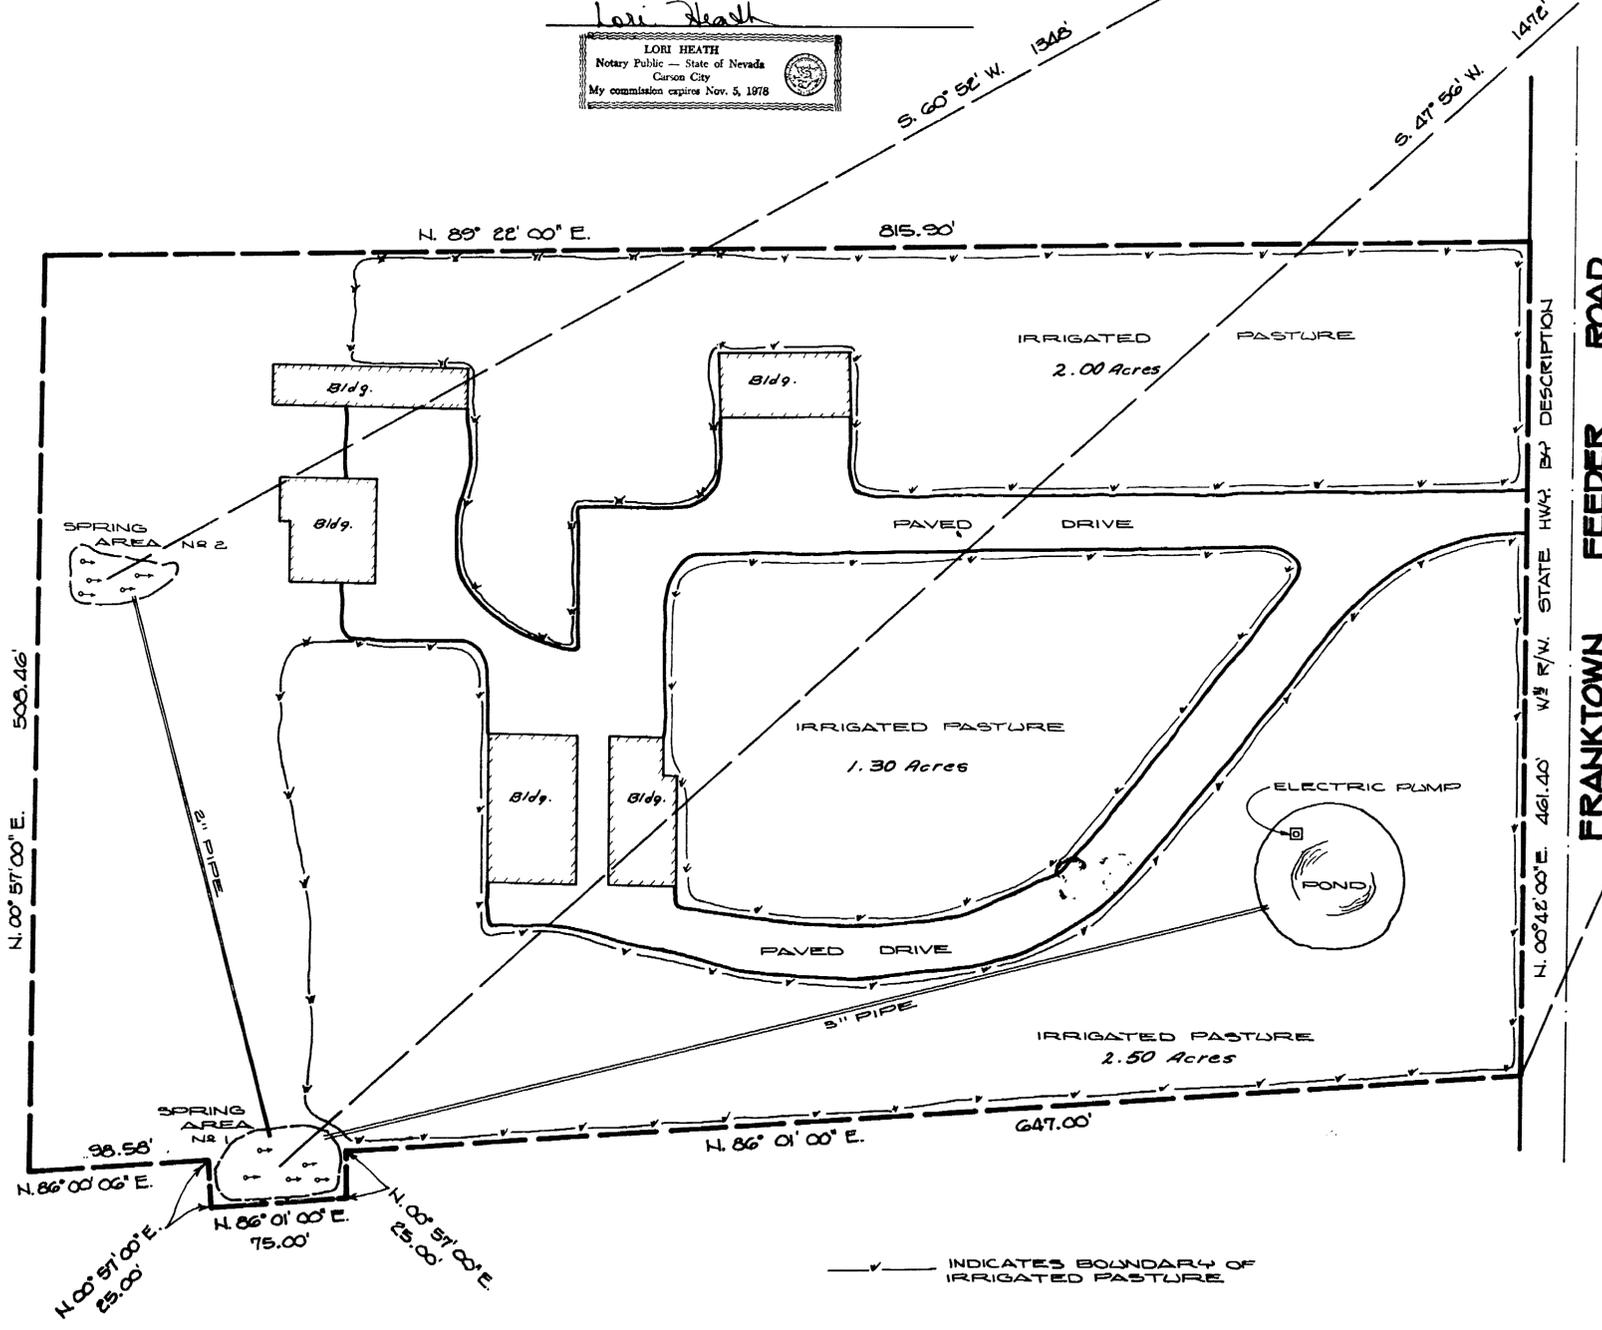

BASIS OF BEARINGS

N. 23° 32' 00" E. AS SHOWN BY DEED RECORDED IN THE OFFICIAL RECORDS OF WASHOE COUNTY, NEVADA, BOOK 141, PAGE 17.

27253 CERTIFICATE NO. 10443 ISSUED 7/6/78
27254 CERTIFICATE NO. 10444 ISSUED 7/6/78

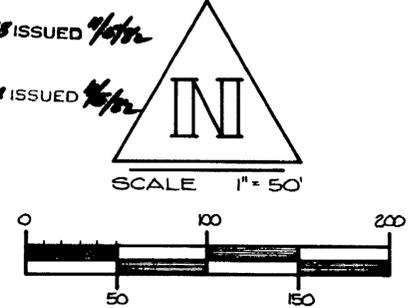

FILED
MAR 7 1978
STATE ENGINEER'S OFFICE

MAP
TO ACCOMPANY PROOF OF BENEFICIAL USE UNDER APPLICATIONS N^o 27253 AND N^o 27254 FOR IRRIGATION PURPOSES BY ALEXANDER K. AND LENORE J. BERNHARD FROM UNNAMED SPRINGS.

A PORTION OF THE NE 1/4 OF THE NE 1/4 OF SEC. 21 T. 16 N., R. 19 E., M.D.B. & M., WASHOE Co., NEVADA

27254 27253