

STATE OF CALIFORNIA }  
 COUNTY OF LOS ANGELES } ss.

I, Tracy I. Phelps, being first duly sworn, depose and say that this map, consisting of One sheet, has been drawn correctly to the designated scale from field notes of a survey made by me, on the 23rd day of August, 1975; that it truly and correctly represents the location and extent of the works used to divert water from underground in Clark County, by Mark Stewart irrigation and domestic purposes under Application No. 27276. That the point of diversion, the location, and size of diverting pipe, the location and extent of lands owned or controlled by the applicant upon which water applied for under Application No. 27276 is used, together with the area and kind of culture in each 40-acre subdivision, and the location and names of all other works or streams which are crossed by or connected with said works, are fully and correctly designated thereon.

*Tracy I. Phelps*  
 State Water Right Surveyor No. 407

Subscribed and sworn to before me  
 this 17th day of September, 1975.  
 Notary Public in and for Los Angeles County, California.



*Pearl O. Stewart*  
 PEARL O. STEWART



CULTURAL MAP TABULATION

SEC.	SUBDIVISION	T.W.P.	RANGE	Cultivated Acreage	Desc. of Culture
27	Portion of SE 1/4, NE 1/4	14S	66E	29	BARLEY & ALFALFA
27	Portion of SE 1/4, NE 1/4	14S	66E	6	ALFALFA

*Mark Stewart*

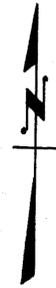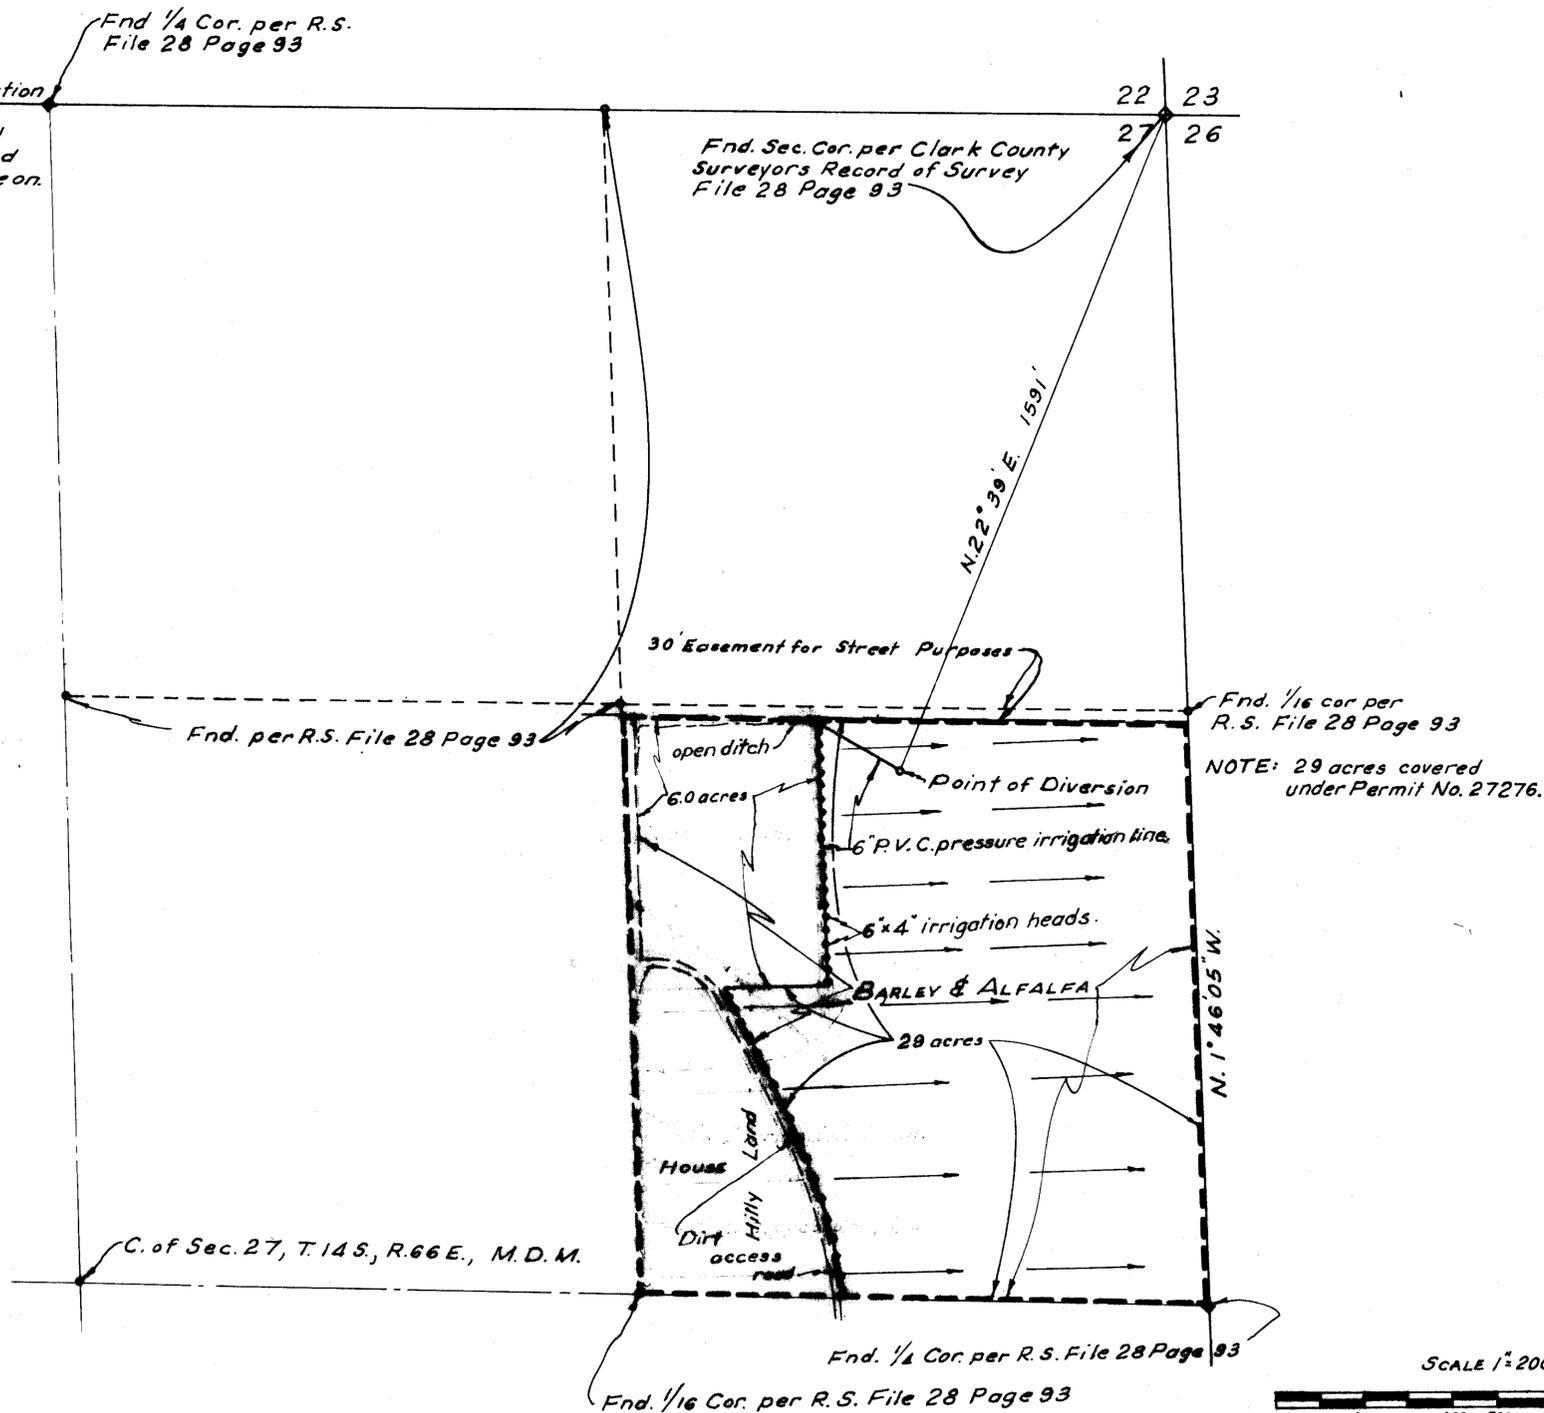

CERTIFICATE No. 8889 ISSUED 1-10-77

FILED  
 NOV 15 1976  
 STATE ENGINEER'S OFFICE

38091

**MAP**  
 To ACCOMPANY PROOF OF  
 BENEFICIAL USE  
 UNDER APPLICATION No. 27276  
 By Mark Stewart

82894