

SECTION	SUBDIVISION	TNSP.	RANGE	CULT. ACRES	DESCRIPTION OF CULTURE
23	NE 1/4 NW 1/4	16N	19E	1.812	PASTURE GRASS
23	NW 1/4 NW 1/4	16N	19E	.317	PASTURE GRASS
23	NW 1/4 NW 1/4	16N	19E	.536	GRASS & TREES
23	NW 1/4 NW 1/4	16N	19E	.114	GARDEN
TOTAL				2,779	



BASIS OF BEARINGS:
 U.S. HIGHWAY 395 N 30° 24' 22" W
 AND RECORD OF SURVEY No. 370016.


STATE OF NEVADA
 COUNTY OF WASHOE SS

I, RICHARD W. ARDEN, BEING FIRST DULY SWORN, DEPOSE AND SAY THAT THIS MAP, CONSISTING OF ONE SHEET, HAS BEEN CORRECTLY DRAWN TO THE DESIGNATED SCALE FROM FIELD NOTES OF A SURVEY MADE BY ME OR UNDER MY SUPERVISION AND DIRECTION ON THE 24TH DAY OF OCT., 1975; THAT IT TRULY AND CORRECTLY REPRESENTS THE PROPOSED LOCATION AND EXTENT OF THE WORKS USED TO DIVERT WATER FROM AN UNDERGROUND SOURCE IN WASHOE COUNTY, NEVADA, BY JAMES R. & RUTH C. HARDING, FOR IRRIGATION AND DOMESTIC PURPOSES UNDER APPLICATION NO. 27284. THAT THE POINT OF DIVERSION, THE LOCATION, SIZE OF THE DIVERTING CHANNEL, LOCATION AND DESCRIPTION OF ALL MEASURING DEVICES, THE LOCATION AND EXTENT OF LANDS OWNED OR CONTROLLED BY THE APPLICANT UPON WHICH WATER APPLIED FOR UNDER APPLICATION NO. 27284 IS USED, TOGETHER WITH THE AREA AND KIND OF CULTURE IN EACH 40 ACRE SUBDIVISION, AND THE LOCATIONS AND NAMES OF ALL OTHER WORKS OR STREAMS WHICH ARE CROSSED BY OR CONNECTED WITH SAID WORKS ARE FULLY AND CORRECTLY DESIGNATED THEREON.


Richard W. Arden
 RICHARD W. ARDEN
 STATE WATER RIGHT SURVEYOR NO. 307

SUBSCRIBED AND SWORN TO ME THIS 24th DAY OF October, 1975
 NOTARY PUBLIC IN AND FOR WASHOE COUNTY, NEVADA.

Richard W. Arden
 NOTARY PUBLIC

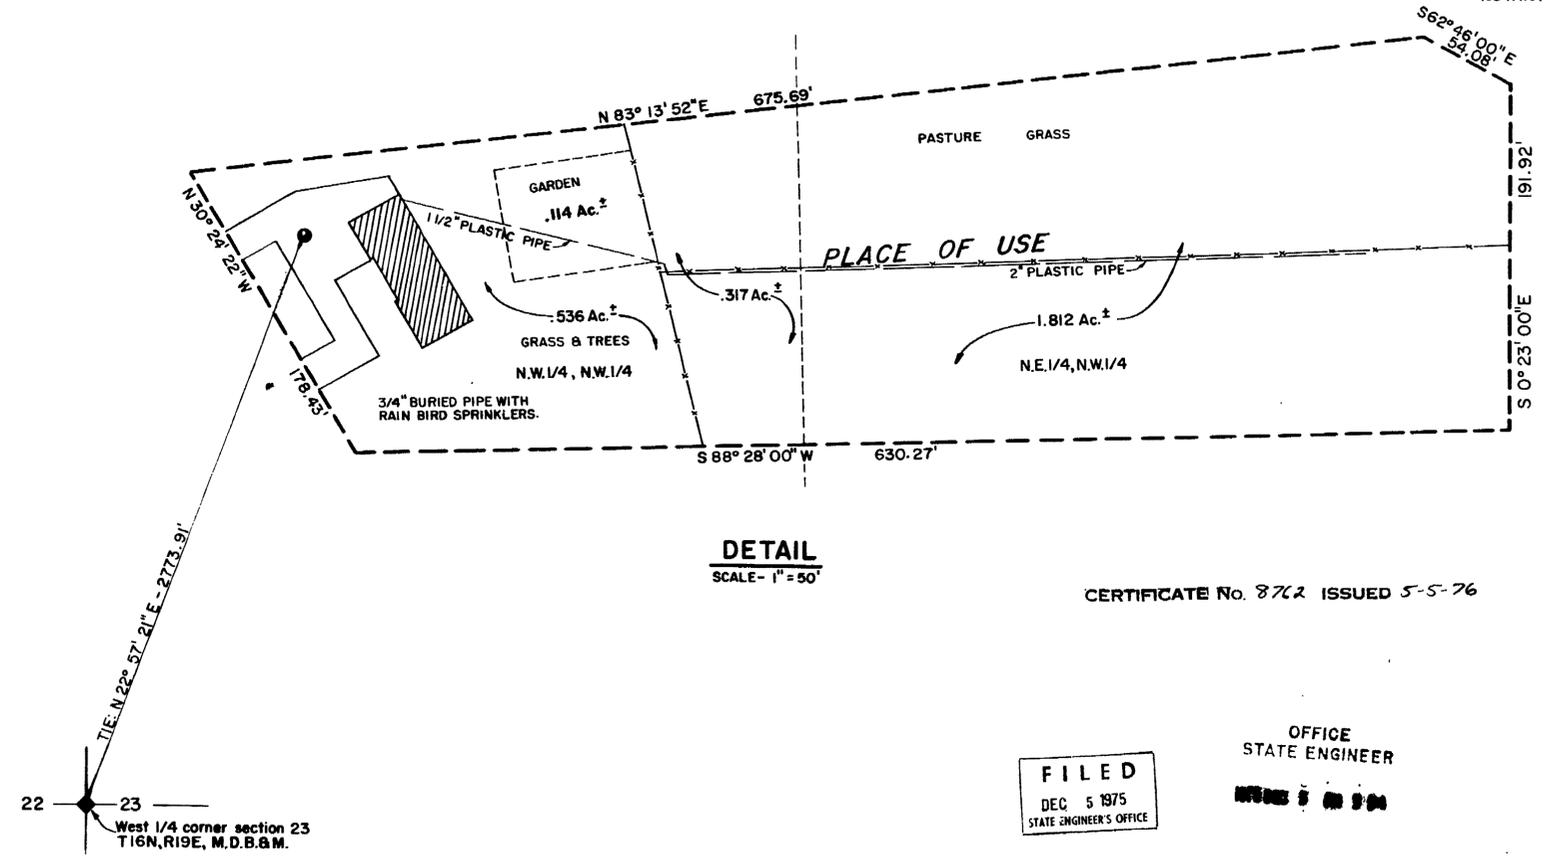

DETAIL
 SCALE - 1" = 50'

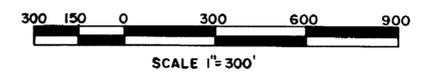

CERTIFICATE No. 8762 ISSUED 5-5-76

FILED
 DEC 5 1975
 STATE ENGINEER'S OFFICE

OFFICE
 STATE ENGINEER

MAP
 TO ACCOMPANY PROOF OF BENEFICIAL
 USE UNDER APPLICATION NO. 27284 FOR
 IRRIGATION AND DOMESTIC PURPOSES
 JAMES R. & RUTH C. HARDING
 FROM AN UNDERGROUND SOURCE
 IN WASHOE COUNTY, NEVADA

SPI
 950 Industrial Way
 Sparks, Nevada

JOB NO. 75222
 DATE - OCT. 1975
 DR. RWA/SEU

27284