

SECTION	SUBDIVISION	TOWN-SHIP	RANGE	CULTIVATED ACREAGE	DESCRIPTION OF CULTURE	DATE OF FIRST CULTURE
9	SW 1/4 SW 1/4	16 N.	22 E.	0.23	GARDEN	
9	SW 1/4 SW 1/4	16 N.	22 E.	3.45	PERMANENT PASTURE	
9	SW 1/4 SW 1/4	16 N.	22 E.	0.32	SHRUB'S & LAWN	


STATE OF NEVADA } s. s.
 CARSON CITY }

I, Walter G. Reid, being first duly sworn, depose and say that this map, consisting of one sheet, has been correctly drawn to the designated scale from field notes of a survey made by me on, on the 7th day of December 1976, that it truly and correctly represents the location and extent of the works used to divert water from an underground source in Lyon County, by Jack Plumbridge & Ruth Eleanor Plumbridge for irrigation and domestic purposes under Application No. 27415. That the point of diversion, the location, size of the diverting channel, location and description of all measuring devices, the location and extent of the lands owned or controlled by the applicant upon which water applied for under Application No. 27415 is used, together with the area and kind of culture in each 40-acre subdivision, and the locations and names of all other works or streams which are crossed by or connected with said works are fully and correctly designated thereon.


Walter G. Reid
 State Water Right Surveyor

Subscribed and sworn to before me this 9th day of Dec., 1976.

Jean Williams

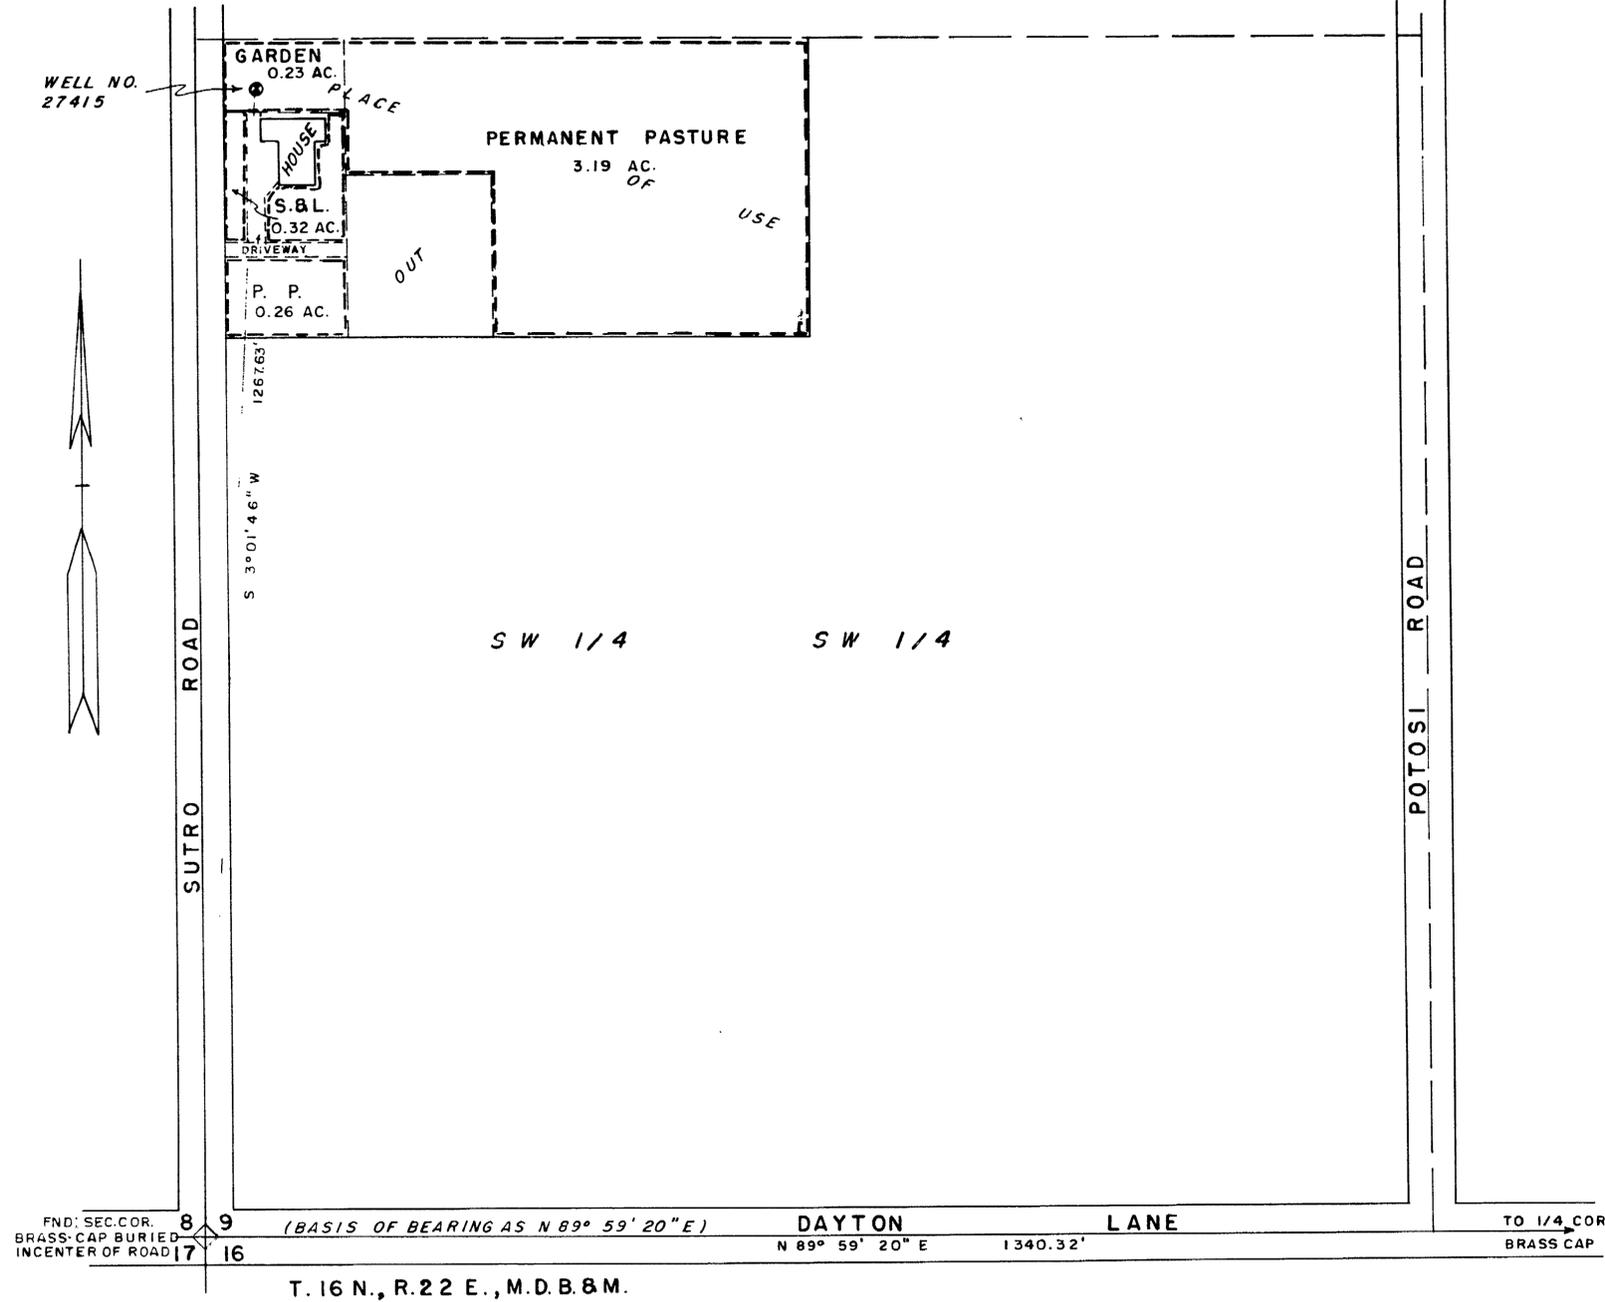

CERTIFICATE 8768 FILED 2-18-77

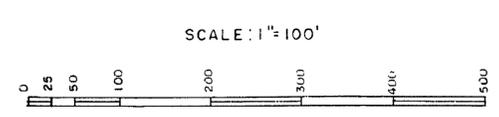

FILED
 DEC 9 1976
 STATE ENGINEER

M A P
 TO ACCOMPANY PROOF
 OF BENEFICIAL USE UNDER
 APPLICATION NO. 27415
 FOR IRRIGATION & DOMESTIC BY
 JACK PLUMBRIDGE & RUTH ELEANOR PLUMBRIDGE
 FROM UNDERGROUND SOURCE

27415