


SECTION	SUB-DIVISION	TOWNSHIP	RANGE	ACRES	CULTURE
22	NW 1/4	40N	33E	40	FALLOW
	NE 1/4	"	"	40	"
	SE 1/4	"	"	40	ALFALFA
	SW 1/4	"	"	40	"
	NW 1/4 SW 1/4	"	"	40	"
	NE 1/4 SW 1/4	"	"	38	"
Total				238	

T.40N. R.33E.
M.D.B. & M.

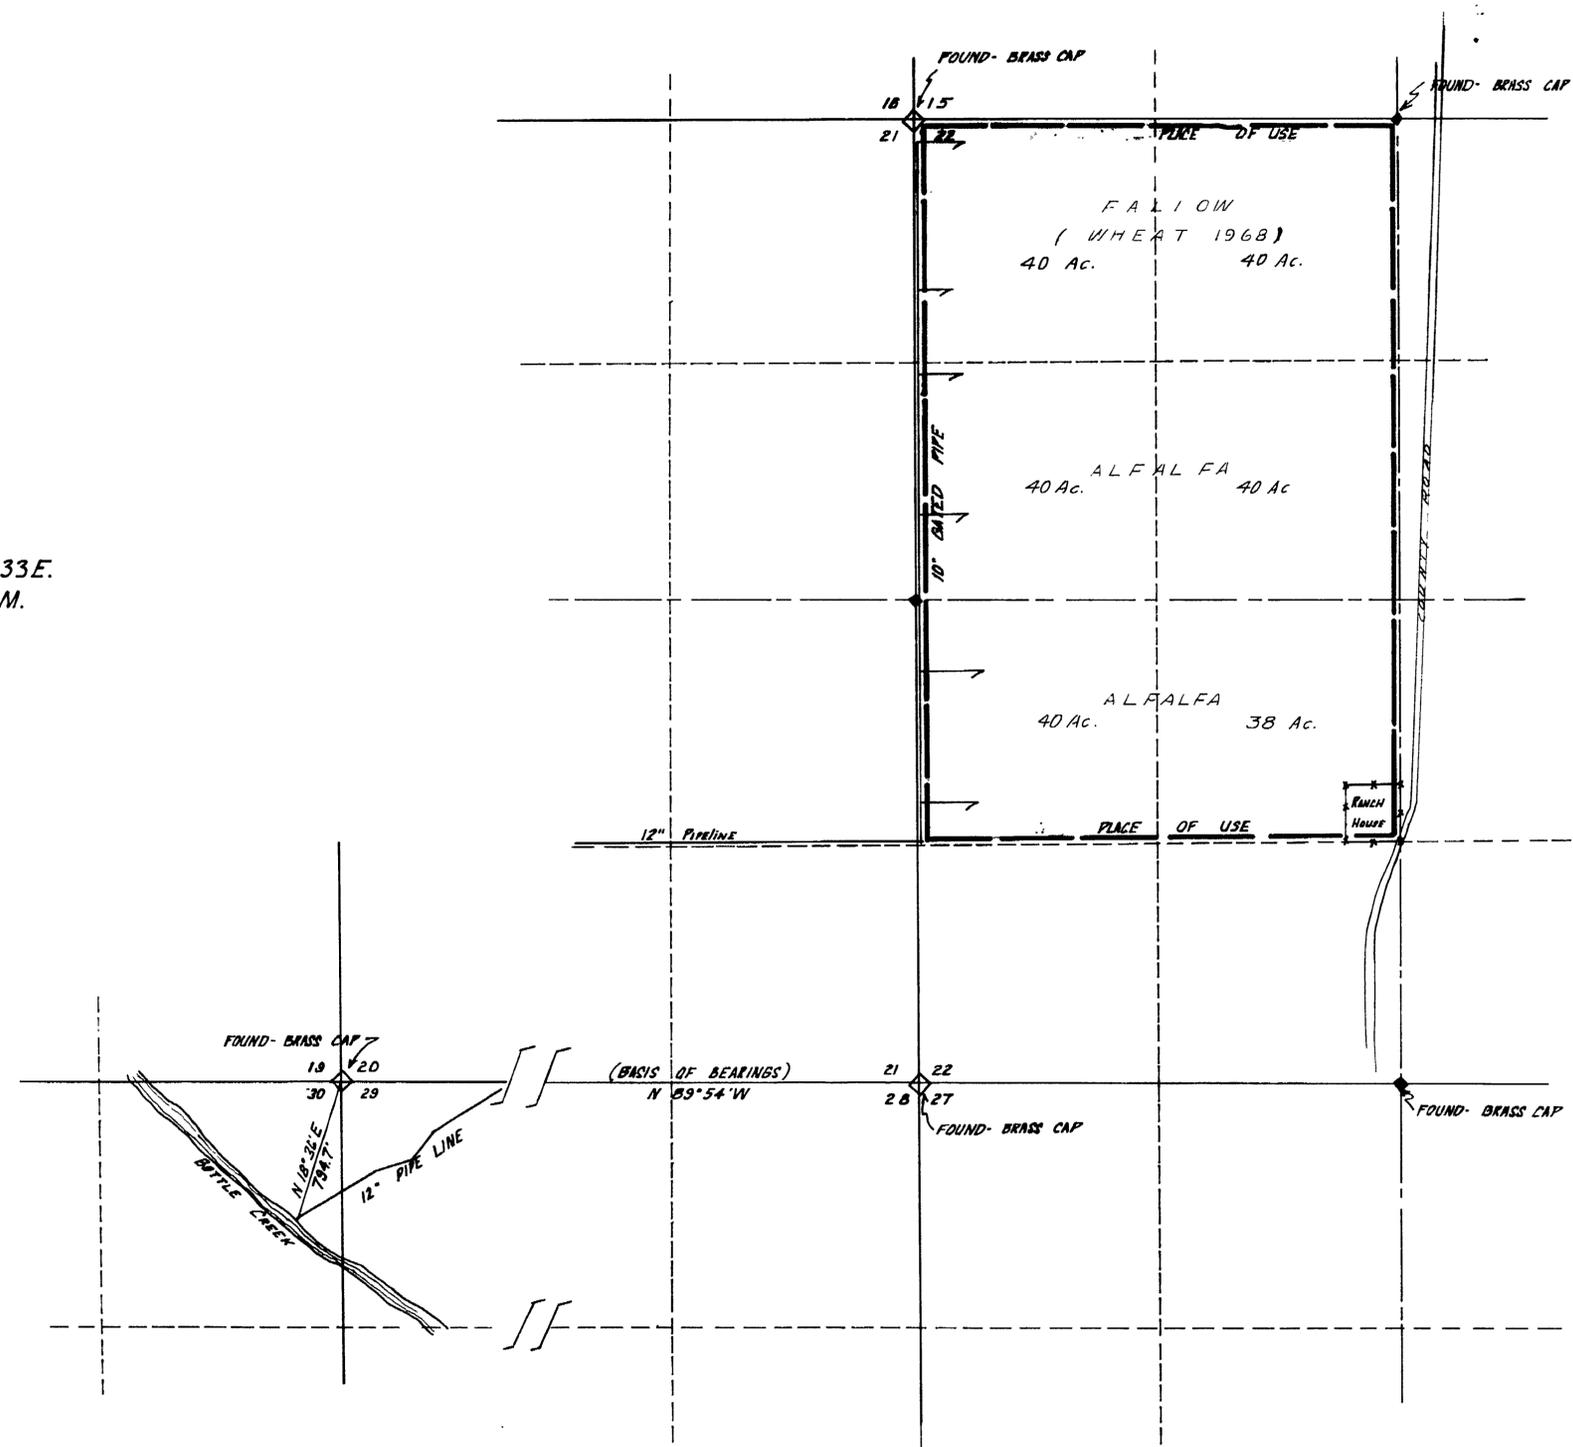


STATE OF NEVADA] SS
COUNTY OF HUMBOLT]

I, J. R. Caldwell, being first duly sworn, depose and say that this map, consisting of 1 sheets, has been correctly drawn to the designated scale from field notes of a survey made by me, (or under my supervision and direction), ON THE 10TH DAY OF MAY, 1973, that it truly and correctly represents the proposed location and extent of the works used to divert water from BOTTLE CREEK in HUMBOLDT County, by BOTTLE CREEK RANCH COMPANY for IRRIGATION PURPOSES UNDER APPLICATION NO. 27480.

That the proposed point of diversion, the location and size of the diverting channel, all reservoirs and basins, location and description of all measuring devices, and the boundary of all lands OWNED OR CONTROLLED BY THE APPLICANT UPON WHICH WATER APPLIED FOR UNDER APPLICATION NO. 27480 IS USED TOGETHER WITH THE AREA AND KIND OF CULTURE IN EACH 40-ACRE SUBDIVISION and the location and names of all other works or streams which are crossed by or connected with said works are correctly designated thereon.

J. R. Caldwell
J. R. CALDWELL
State Water Right Surveyor No. 276

Subscribed and sworn to before me this 5th day of September, 1973
Glady's Jule
Numbert's & J. Keable

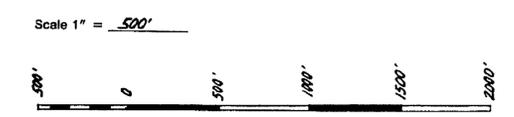

CERTIFICATE No. 8140 ISSUED 9-19-73

FILED
SEP 6 1973
STATE ENGINEER'S OFFICE

J. R. Caldwell	
Winnemucca, Nevada	
Job No. _____	By _____ Date _____
Survey	
Calculations	
Drawing	
Checked	<i>Mc 9/5/73</i>
Corrections	

MAP TO ACCOMPANY PROOF OF BENEFICIAL USE UNDER APPLICATION NO. 27480 IRRIGATION

FOR BOTTLE CREEK RANCH CO.
BY BOTTLE CREEK
FROM HUMBOLDT COUNTY, NEVADA

27480