


SECTION	SUBDIVISION	TOWNSHIP	RANGE	CULTIVATED ACREAGE	DESCRIPTION OF CULTURE
36	N1/2NE1/4NE1/4NE1/4	17N.	63E.	1.46	Alfalfa
36	N1/2NE1/4NE1/4NE1/4	17N.	63E.	1.29	Orchards
36	N1/2NE1/4NE1/4NE1/4	17N.	63E.	0.55	Pasture
Total				Acres	3.30

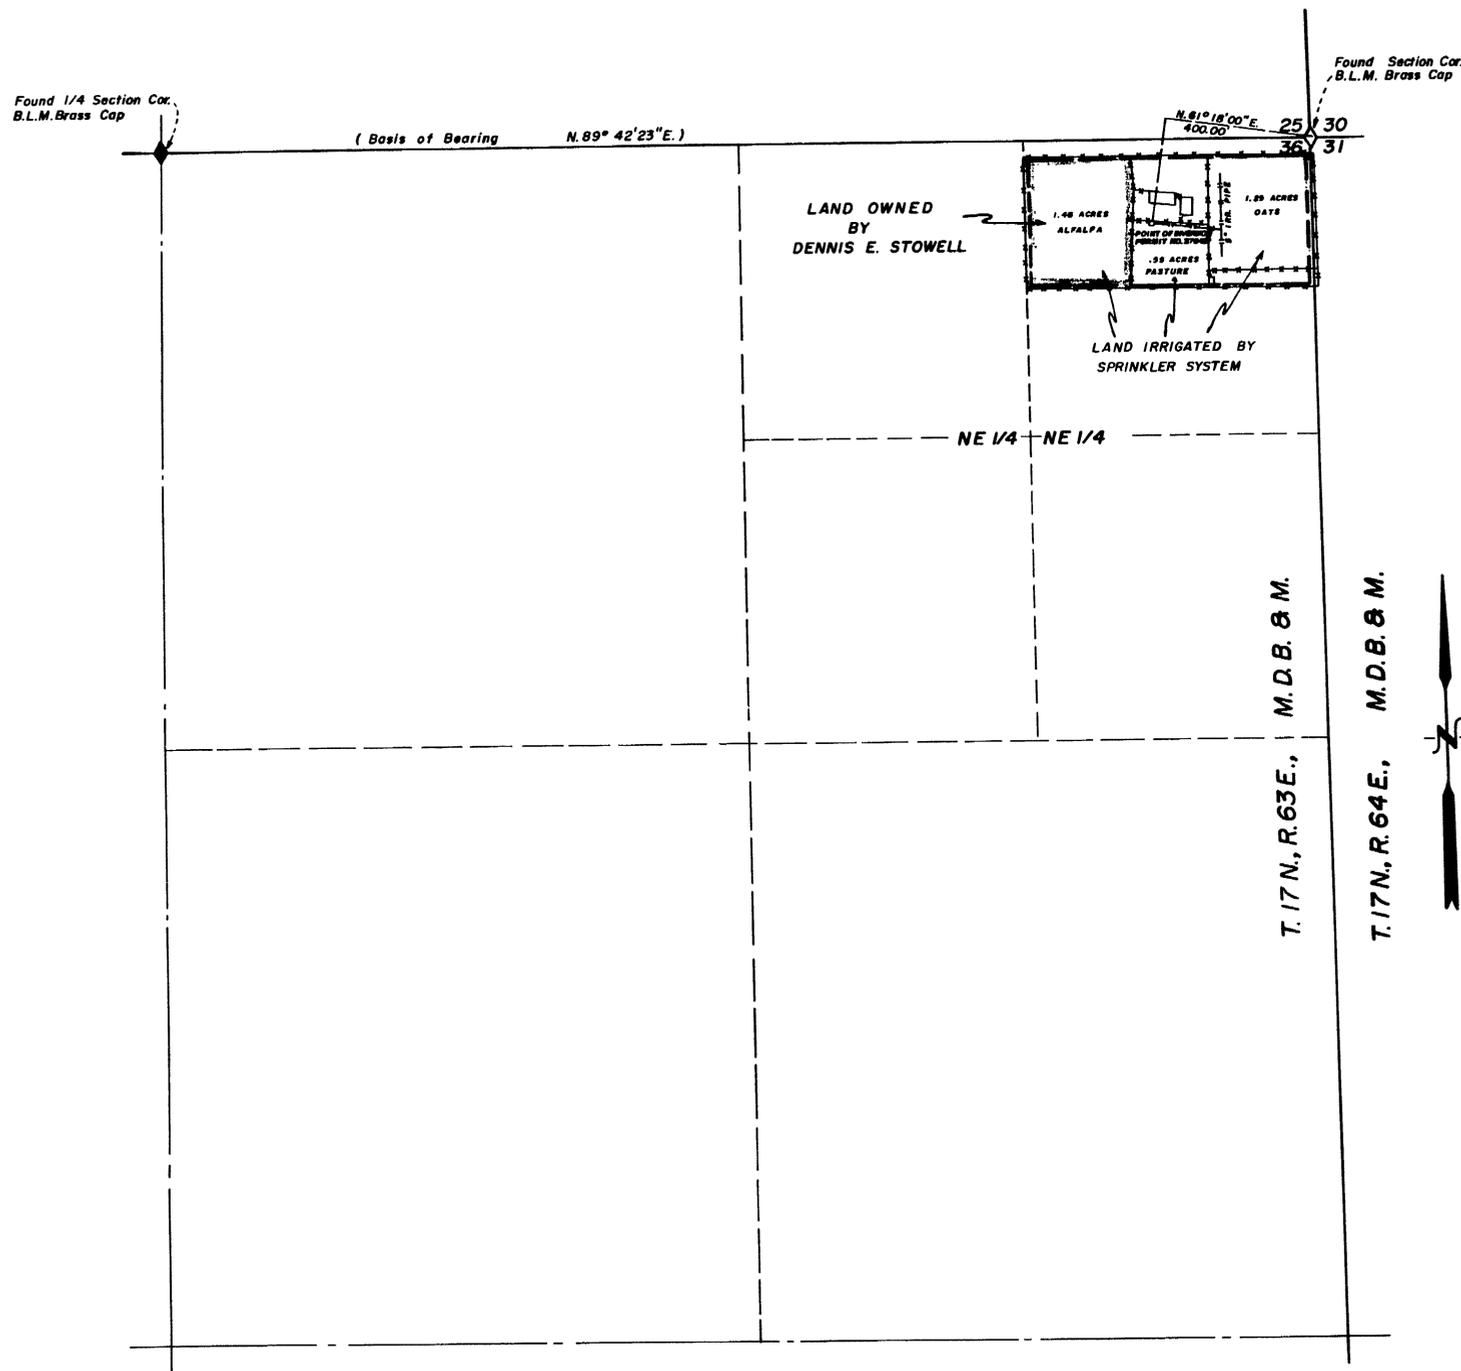



STATE OF NEVADA )  
County of White Pine ) ss

I, Richard W. Forman, being first duly sworn, depose and say that this map, consisting of one sheet, has been correctly drawn to the designated scale from field notes of a survey made under my supervision and direction between the 27th day of August, and the 28th day of August, 1978; that it truly and correctly represents the location and extent of the works used to divert water from Underground Sources, in White Pine County by Dennis E. Stowell for Irrigation and Domestic purposes under Application No. 27649. That the point of diversion, the location, size of the diverting channel, location and description of all measuring devices, the location and extent of lands owned or controlled by the applicant upon which water applied for under Application No. 27649 is used, together with the area and kind of culture in each 40-acre subdivision, and the location and names of all other works or streams which are crossed by or connected with said works are fully and correctly designated thereon.

*Richard W. Forman*  
State Water Right Surveyor

Subscribed and sworn to before me this 8<sup>th</sup> day of September, 1978.

*Marcia Forman*  
Notary Public in and for White Pine County, Nevada

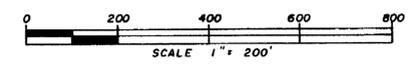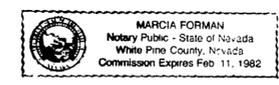

CERTIFICATE NO. 9397 ISSUED 6-11-80

1978 SEP 11 PM 2 15

**EILED**  
SEP 25 1978  
STATE ENGINEER'S OFFICE

SURVEYED & MAPPED BY  
BOUNDY & FORMAN, INC.  
ELY, NEVADA  
SEPTEMBER, 1978

MAP TO ACCOMPANY  
PROOF OF BENEFICIAL USE UNDER  
PERMIT No. 27649

FOR IRRIGATION & DOMESTIC  
BY DENNIS E. STOWELL  
FROM UNDERGROUND SOURCES

27649