


T.44N., R.37E.  
M.D.B.&M.

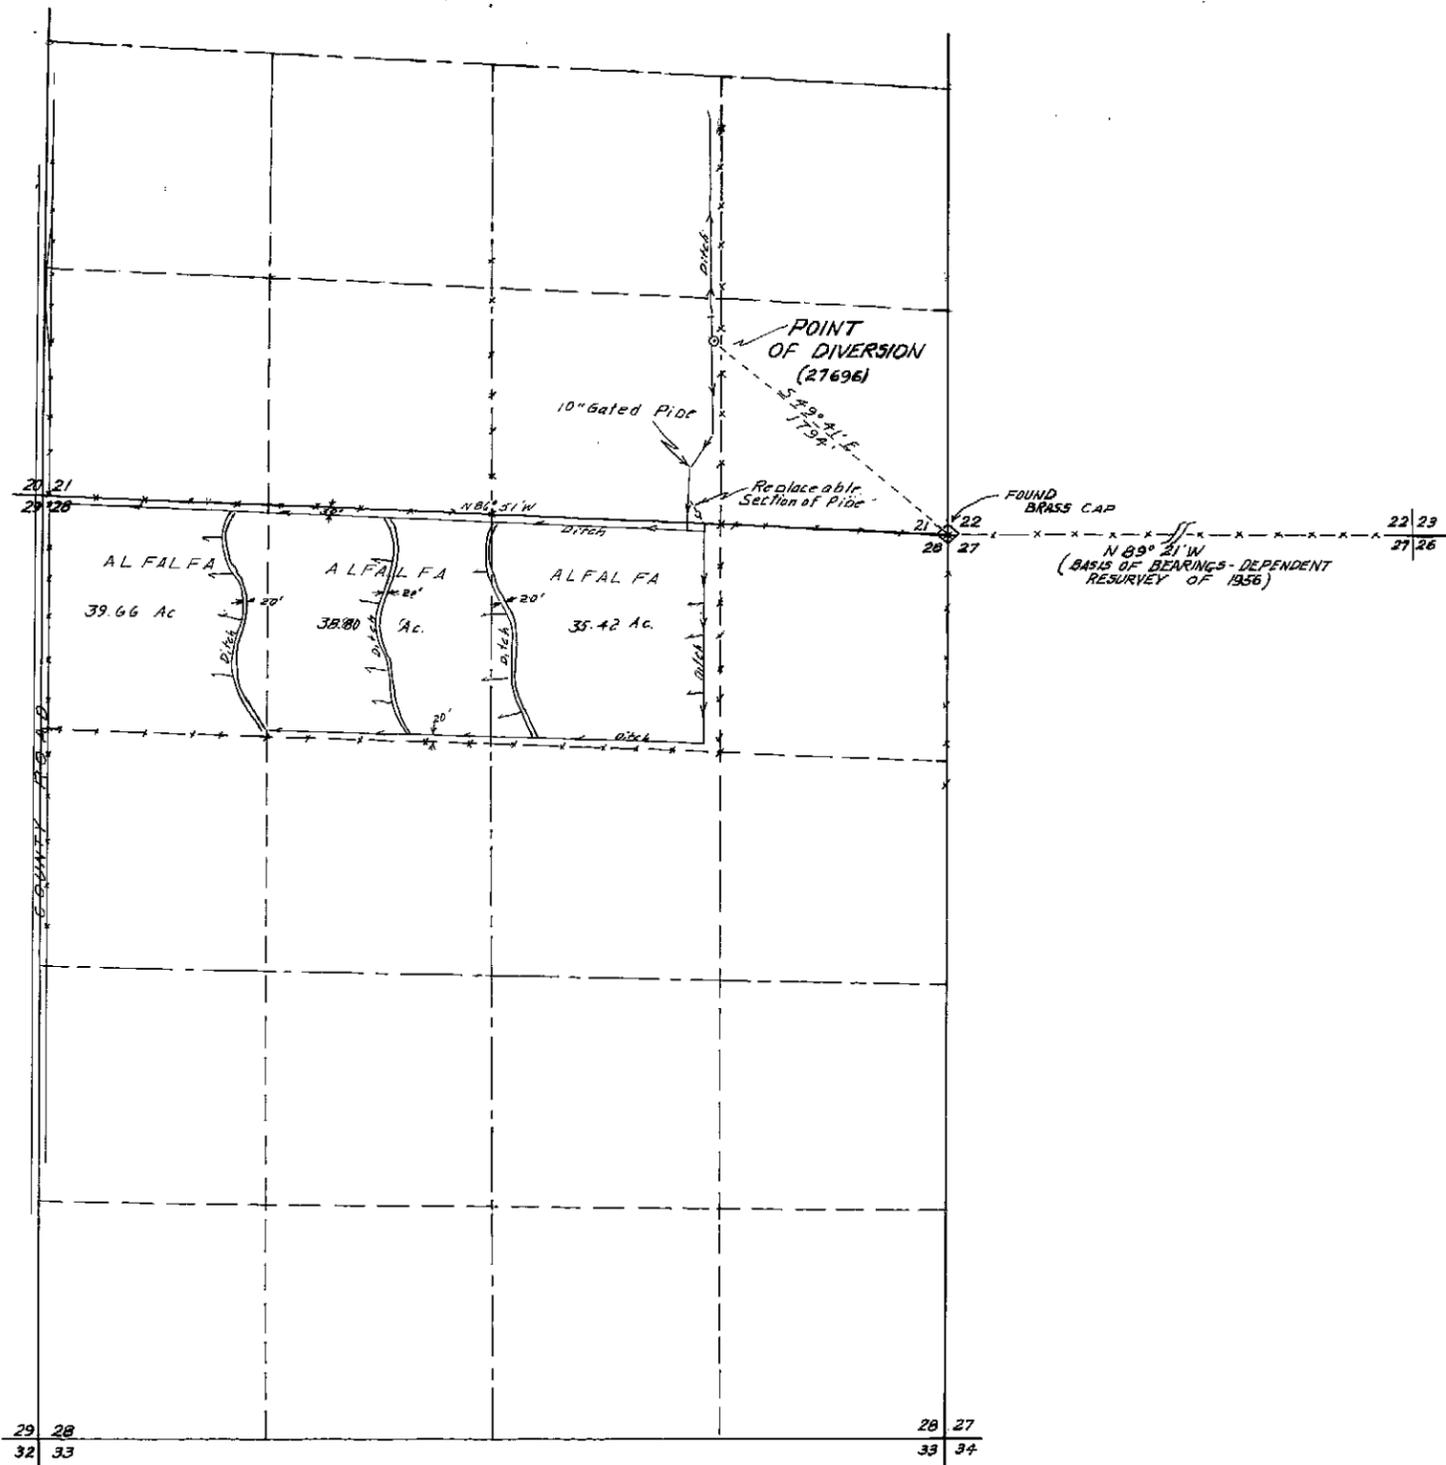

Section	Subdivision	Township	Range	Acres	Culture
28	NW 1/4 NW 1/4	44 N	37 E	39.66	Alfalfa
"	NE 1/4 NW 1/4	"	"	38.80	"
"	NW 1/4 NE 1/4	"	"	35.42	"
Total				113.88	

STATE OF NEVADA } S.S.  
COUNTY OF HUMBOLDT }

I, J.R. Caldwell, being first duly sworn, depose and say that this map, consisting of 1 sheet, has been correctly drawn to the designated scale from field notes of a survey made by me, (or under my supervision and direction) on the 20<sup>th</sup> day of September, 1977; that it truly and correctly represents the location and extent of the works used to divert water from Underground in Humboldt County by Sylvan Taylor for Irrigation purposes under Application No. 27696. That the point of diversion, the location, size of the diverting channel, location and description of all measuring devices, location and extent of lands owned or controlled by the applicant upon which water applied for under Application No. 27696 is used, together with the area and kind of culture in each 40-acre subdivision, and the location and names of all other works or streams which are crossed by or connected with said works are fully and correctly designated thereon.

*J.R. Caldwell*  
State Water Right Surveyor No 276

Subscribed and sworn to before me this 21 day of September, 1977.

*J. R. Caldwell*  
Humboldt County Recorder

Scale 1" = 500'  
500' 0 500 1000 1500 2000

27696 CERTIFICATE No. 9641 ISSUED 11/18/81

FILED  
SEP 23 1977  
STATE ENGINEERS OFFICE

MAP  
TO ACCOMPANY PROOF  
OF BENEFICIAL USE  
APPLICATION NO. 27696  
BY SYLVAN TAYLOR  
FROM UNDERGROUND  
IN HUMBOLDT COUNTY, NEVADA

27696