


Cultural Tabulation					
Sec.	Subdivision	Township	Range	Cultivated acreage	Description of culture
31	NW 1/4, SE 1/4	14N.	20E.	9.0	Pasture grass

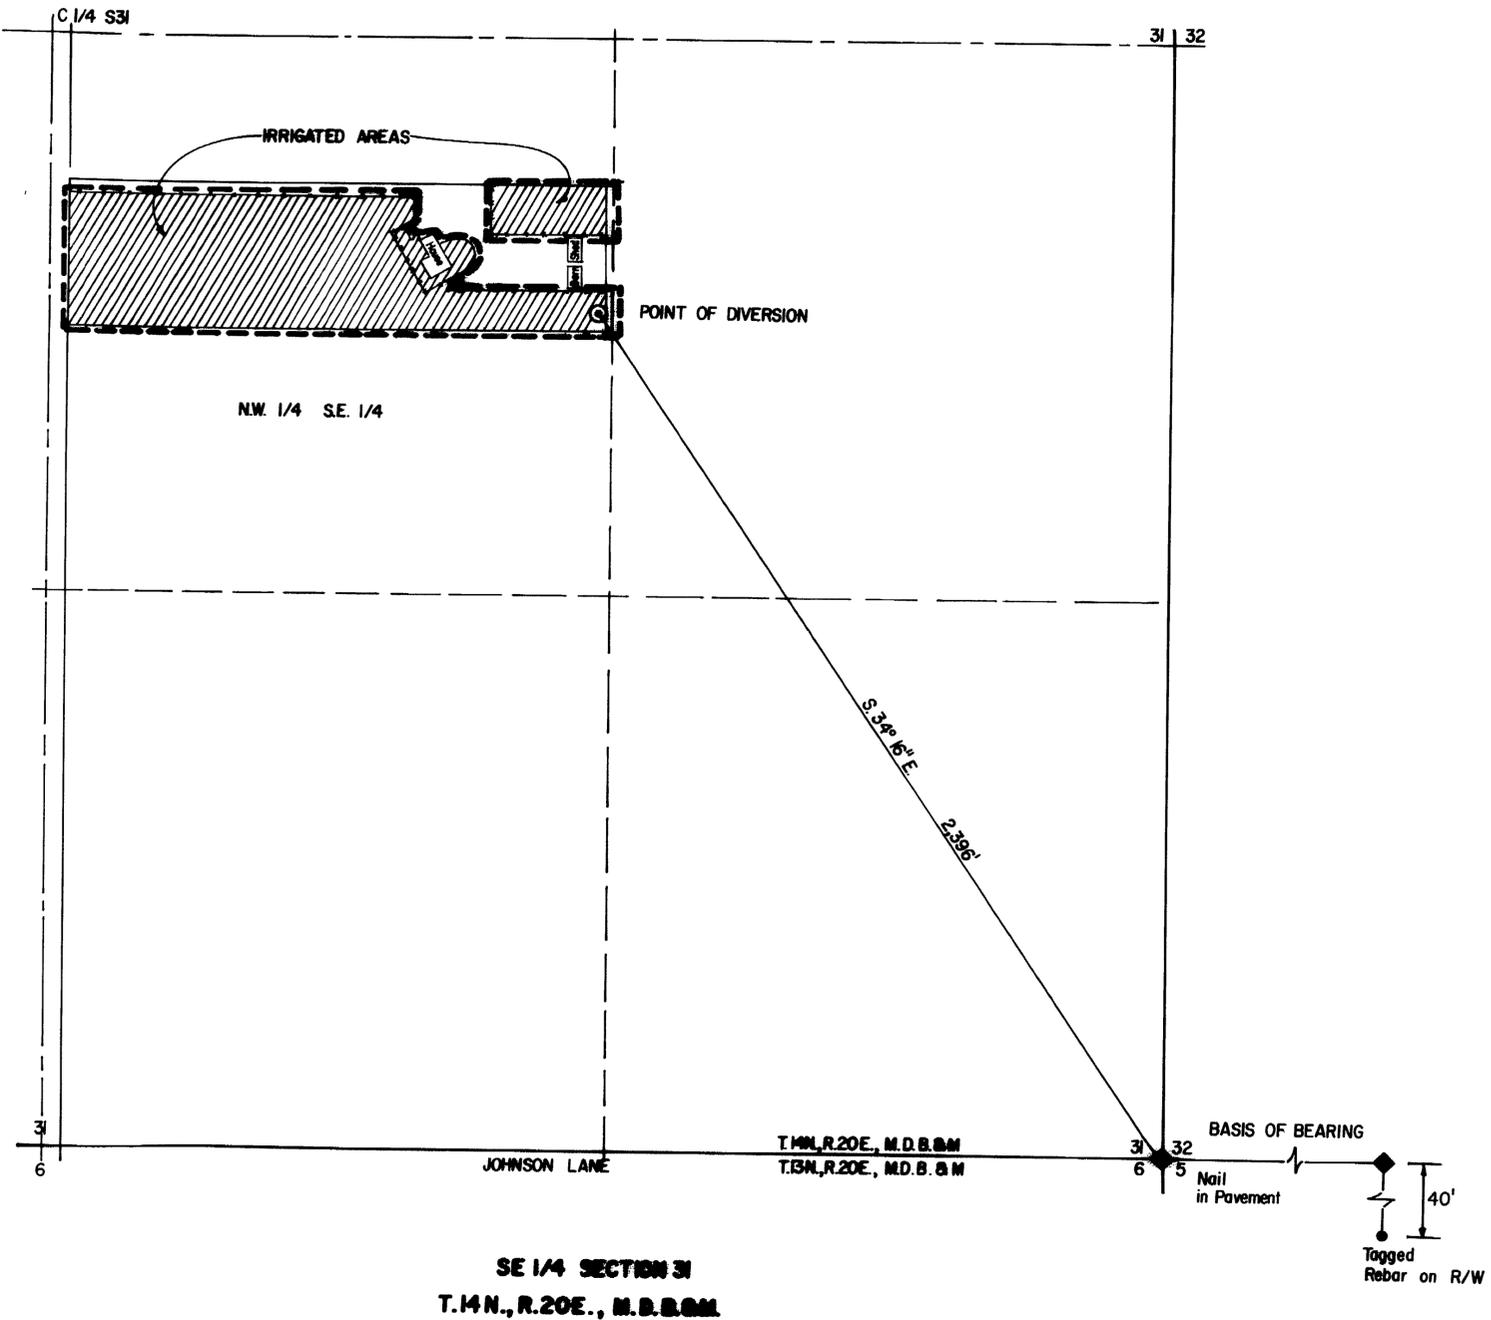

STATE OF NEVADA
S.S.
CARSON CITY


I, BRUCE R. SCOTT, being first duly sworn, depose and say that this map consisting of one sheet, has been correctly drawn to the designated scale, from field note of a survey made by me on the 25th day of September, 1979; that it truly and correctly represents the proposed location and extent of the works used to divert water from a UNDERGROUND source in DOUGLAS COUNTY by JOHN W. DRAYTON for IRRIGATION and DOMESTIC purposes under Application 27851. That the point of diversion, the location and extent of lands owned or controlled by the applicant upon which water applied for under Application No. 27851 is used, together with the area and kind of culture in each 40 acre subdivision, are fully and correctly designated hereon.

Bruce R. Scott
STATE WATER RIGHT SURVEYOR NO. 427

Subscribed and sworn to before me this 14th day of October, 1979
Notary Public in and for Carson City, Nevada

Carol A. Smith
CAROL A. SMITH
Notary Public - State of Nevada
Lyon County
My Commission Expires Mar. 6, 1980

CERTIFICATE No 9414 ISSUED 9/2/82

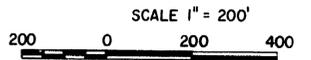

FILED
OCT 16 1979
STATE ENGINEER'S OFFICE

79 OCT 16 PM 3 49



NORTH

RESOURCE CONCEPTS INC. (702) 883-1808
340 North Minnesota Street, Carson City, Nevada 89701
PLANNING · ENGINEERING · ARCHITECTURE

JOB NO. _____
DATE _____
REVISED _____
DRAWN BY _____
Sheet | of |



MAP
To Support the Proof of Beneficial Use Under
Permit No. 27851
for
IRRIGATION & DOMESTIC Purposes
by
JOHN W. DRAYTON
from Underground Source
in Douglas County, Nevada

27851

DRAWING 24-131 30625