


FND: SEC. COR.
ROCK MON. &
ALUM. CAP R.E. 235 T. 17 N., R. 22 E., M.D.B. & M.

SECTION	SUBDIVISION	TOWN-SHIP	RANGE	CULTIVATED ACREAGE	DESCRIPTION OF CULTURE	DATE OF FIRST CULTURE
33	SW 1/4 NW 1/4	17 N. 22 E.	0.5	LAWN		
33	SW 1/4 NW 1/4	17 N. 22 E.	9.0	ALFALFA & GRAIN		

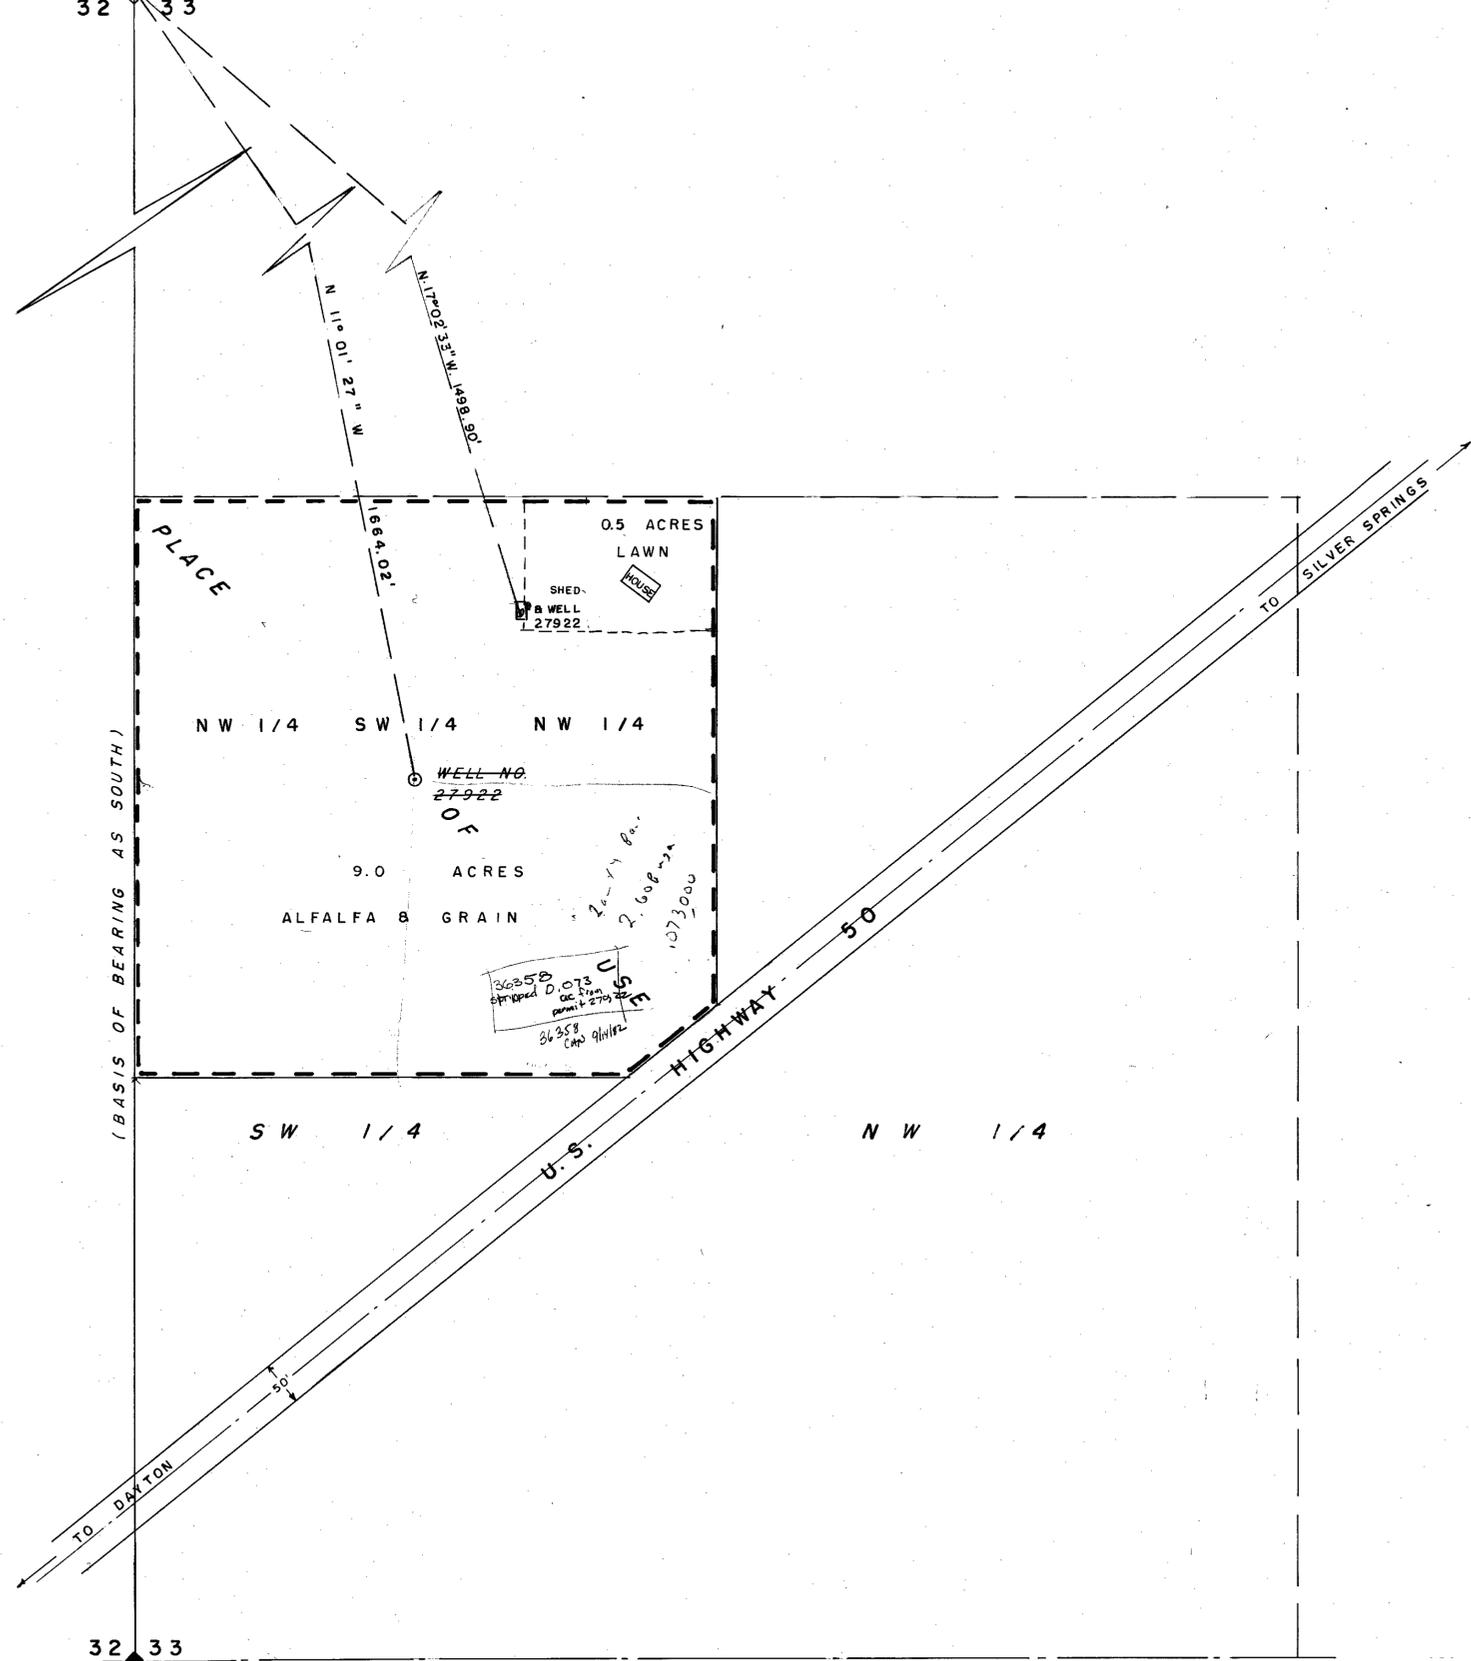

STATE of NEVADA } s.s.
CARSON CITY }

I, Walter G. Reid, being first duly sworn, depose and say that this map, consisting of one sheet, has been correctly drawn to the designated scale from field notes of a survey made by me on the 6th day of September, 1977, that it truly and correctly represents the location and extent of the works used to divert water from an underground source in Lyon County, by Leo F. Hartmann and Valerie S. Hartmann for irrigation and domestic purposes under Application No. 27922. That the point of diversion, the location, size of the diverting conduit, location and description of all measuring devices, the location and extent of lands owned or controlled by the applicant upon which water applied for under Application No. 27922 is used, together with the area and kind of culture in each 40-acre subdivision, and the locations and names of all other works or streams which are crossed by or connected with said works are fully and correctly designated thereon.

Walter G. Reid
State Water Right Surveyor

Subscribed and sworn to before me this 22nd day of Sept, 1977.

Jean Williams
JEAN WILLIAMS
NOTARY PUBLIC - NEVADA
CARSON CITY
My Commission Expires Sept. 24, 1981

53725 CERTIFICATE No. 13818 ISSUED 1-28-94

CERTIFICATE NO. 9206 ISSUED 2-24-78

SCALE: 1" = 100'



FILED
NOV 9 1977
STATE ENGINEER'S OFFICE

36358

MAP TO ACCOMPANY PROOF
OF BENEFICIAL USE UNDER
APPLICATION NO. 27922
FOR IRRIGATION & DOMESTIC
BY LEO F. HARTMANN &
VALERIE S. HARTMANN
FROM UNDERGROUND SOURCE

FND: 1/4 COR.
IRON PIN

53725 36358 27922