


31 32 T. 15 N., R. 25 E., M.D.B. & M. 32 33  
 6 5 T. 14 N., R. 25 E. 5 4

SECTION	SUBDIVISION	TOWN SHIP	RANGE	CULTIVATED ACREAGE	DESCRIPTION OF CULTURE	DATE OF FIRST CULTURE
5	SW1/4 NW1/4	14 N.	25 E.	40	ALFALFA	
5	SE1/4 NW1/4	"	"	40	WHEAT	
5	NE1/4 SW1/4	"	"	20	ALFALFA	

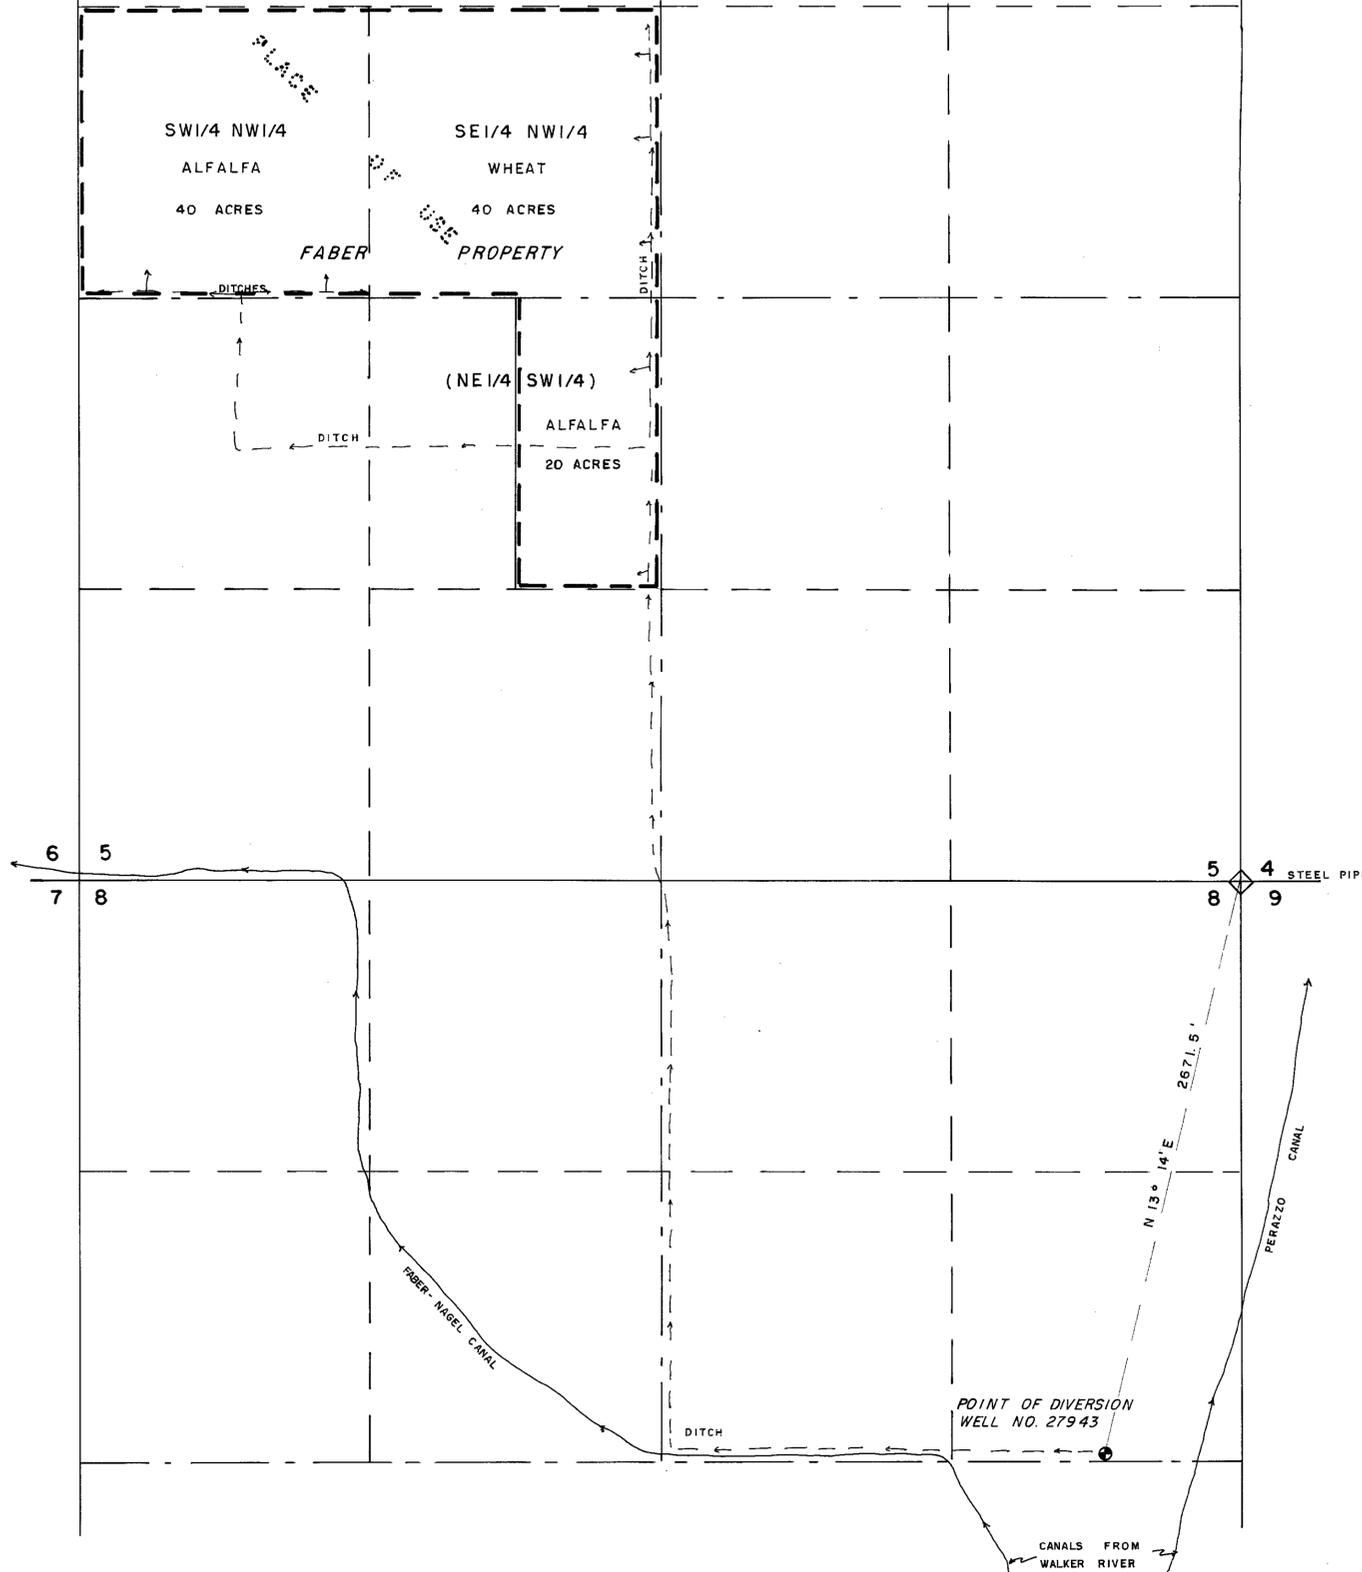


STATE of NEVADA } s.s.  
 CARSON CITY }

I, Walter G. Reid, being first duly sworn, depose and say that this map, consisting of one sheet, has been correctly drawn to the designated scale from field notes of a survey made by me on December 1, 1976; that it truly and correctly represents the location and extent of the works used to divert water from an underground source, in Lyon County, by Ted & Elsie Faber, for irrigation & domestic purposes under Application No. 27943. That the point of diversion, the location, size of the diverting channel, location and description of all measuring devices, the location and extent of lands owned or controlled by the applicant upon which water applied for under Application No. 27943 is used, together with the area and kind of culture in each 40-acre subdivision, and the location and names of all other works or streams which are crossed by or connected with said works are fully and correctly designated thereon.

*Walter G. Reid*  
 State Water Right Surveyor

Subscribed and sworn to before me this 7th day of December, 1976.

*Glady E. Anderson*  
 GLADYS E. ANDERSON  
 Notary Public - State of Nevada  
 Carson City  
 My Commission Expires July 2, 1977

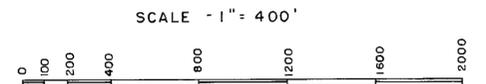

FILED  
 DEC 7 1976  
 STATE ENGINEER'S OFFICE

CERTIFICATE No. 8977 ISSUED 2-18-77

MAP   
 TO ACCOMPANY PROOF OF BENEFICIAL USE  
 UNDER APPLICATION NO. 27943  
 FOR IRRIGATION AND DOMESTIC USE BY  
 TED AND ELSIE FABER  
 FROM UNDERGROUND SOURCE

79540 T 78156 M 76780 T 27943