


Section	Subdivision	Township	Range	Acres	Culture
33	SE 1/4 SW 1/4	44 N	27 E	10.1	Alfalfa
"	SW 1/4 SW 1/4	"	"	6.8	"
"	SE 1/4 SE 1/4	"	"	2.8	"
34	SW 1/4 SW 1/4	"	"	5.3	"
"	"	"	"	14.6	Brom Grass
"	SE 1/4 SW 1/4	"	"	9.4	"
3	NE 1/4 NW 1/4	43	"	9.4	"
"	"	"	"	3.9	Alfalfa
"	NW 1/4 NW 1/4	"	"	34.9	"
"	"	"	"	1.4	Brom Grass
"	SW 1/4 NW 1/4	"	"	2.4	Alfalfa
4	NE 1/4 NE 1/4	"	"	3.5	"
"	NW 1/4 NE 1/4	"	"	9.3	"
"	NE 1/4 NW 1/4	"	"	40.0	"
"	SE 1/4 NW 1/4	"	"	37.5	"
"	SW 1/4 NW 1/4	"	"	15.1	"
"	NW 1/4 NW 1/4	"	"	21.0	"
Total				227.7	

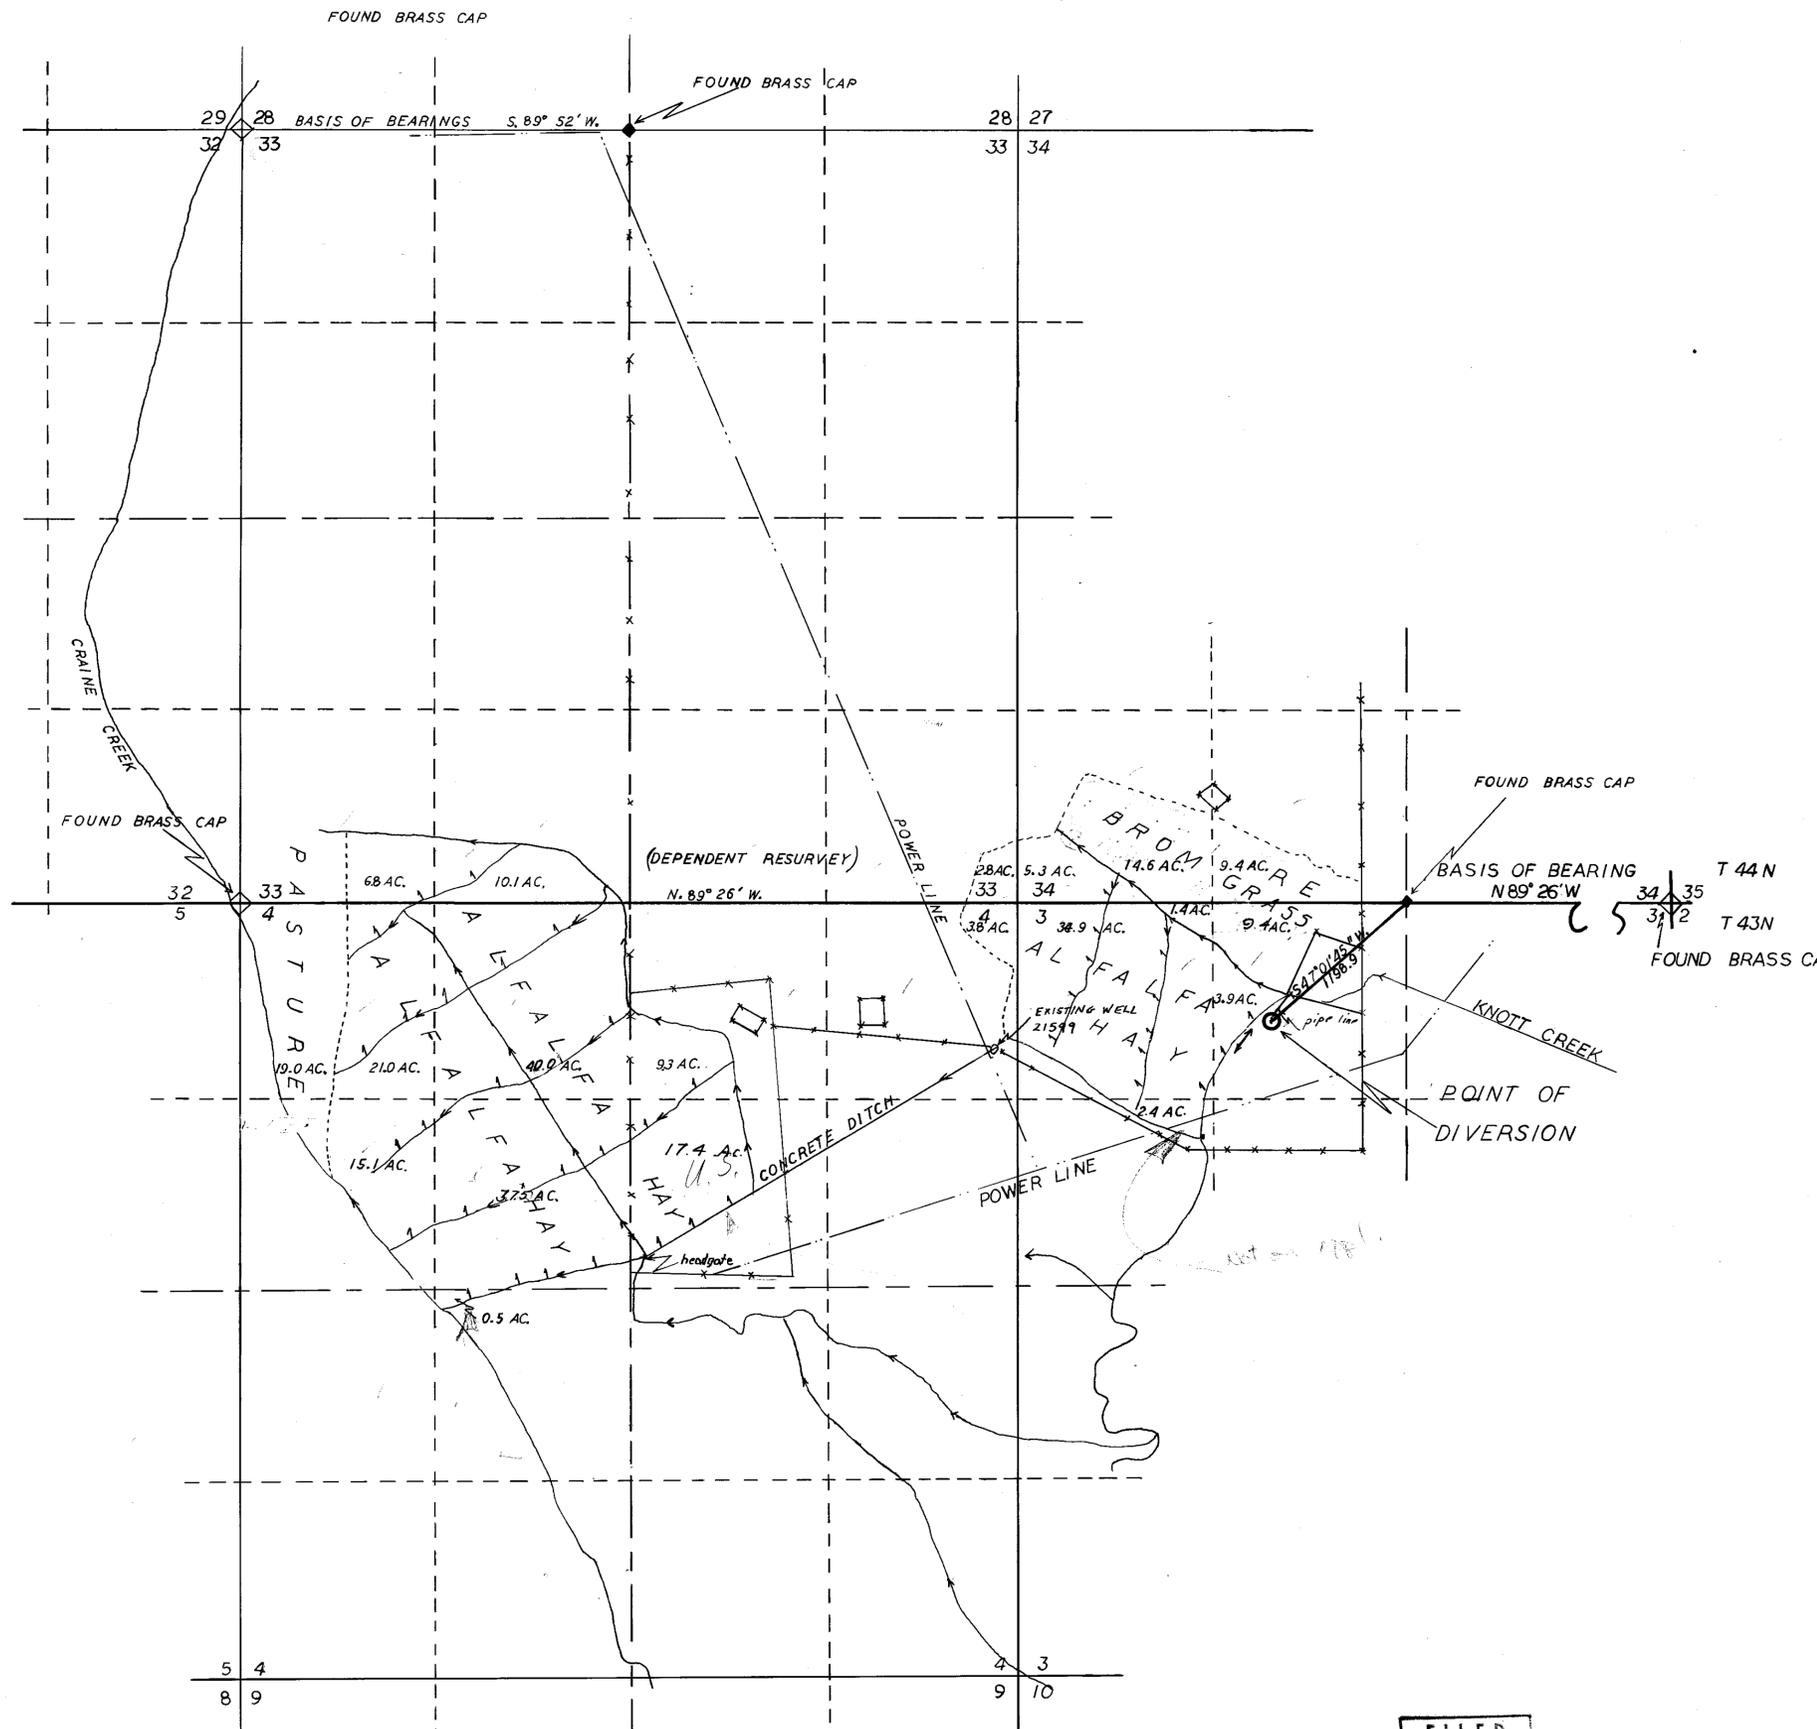

STATE OF NEVADA] SS
COUNTY OF HUMBOLDT]

I, J. R. Caldwell, being first duly sworn, depose and say that this map, consisting of 1 sheets, has been correctly drawn to the designated scale from field notes of a survey made by me, (or under my supervision and direction), ON THE 7th DAY OF AUGUST 1974, that it truly and correctly represents the proposed location and extent of the works used to divert water from UNDERGROUND in HUMBOLDT County, by NORTH FORK RANCH CO. for IRRIGATION UNDER APPLICATION NO. 28052

The proposed point of diversion, the location and size of the diverting channel, all reservoirs and basins, location and description of all measuring devices, and the boundary of all lands SHOWING BY 40 ACRE SUBDIVISIONS THE LANDS IRRIGATED UNDER APPLICATION No. 28052 and the location and names of all other works or streams which are crossed by or connected with said works are fully and correctly designated thereon.

That the proposed point of diversion, the location and size of the diverting channel, all reservoirs and basins, location and description of all measuring devices, and the boundary of all lands SHOWING BY 40 ACRE SUBDIVISIONS THE LANDS IRRIGATED UNDER APPLICATION No. 28052 and the location and names of all other works or streams which are crossed by or connected with said works are fully and correctly designated thereon.

J. R. Caldwell
State Water Right Surveyor No. 276

Subscribed and sworn to before me this 13 day of August 1974
Franklin J. ...
Humboldt County Recorder



MAP TO ACCOMPANY PROOF OF BENEFICIAL USE

FOR IRRIGATION
BY NORTH FORK RANCH CO.
FROM UNDERGROUND
IN HUMBOLDT COUNTY, NEVADA
UNDER APPLICATION 28052

FILED
AUG 23 1974
STATE ENGINEER'S OFFICE

J. R. Caldwell	
Winnemucca, Nevada	
Job No.	By Date
Survey	J.R.C. 8/9/74
Calculations	
Drawing	W.M. 8/12/74
Checked	J.R.C. 8/13/74
Corrections	

CERTIFICATE No. 8493 ISSUED 4-29-75

84344 80776T 80775T 80774T 28052

T 43 & 44 N
R 27 E
M.D.B. & M.