


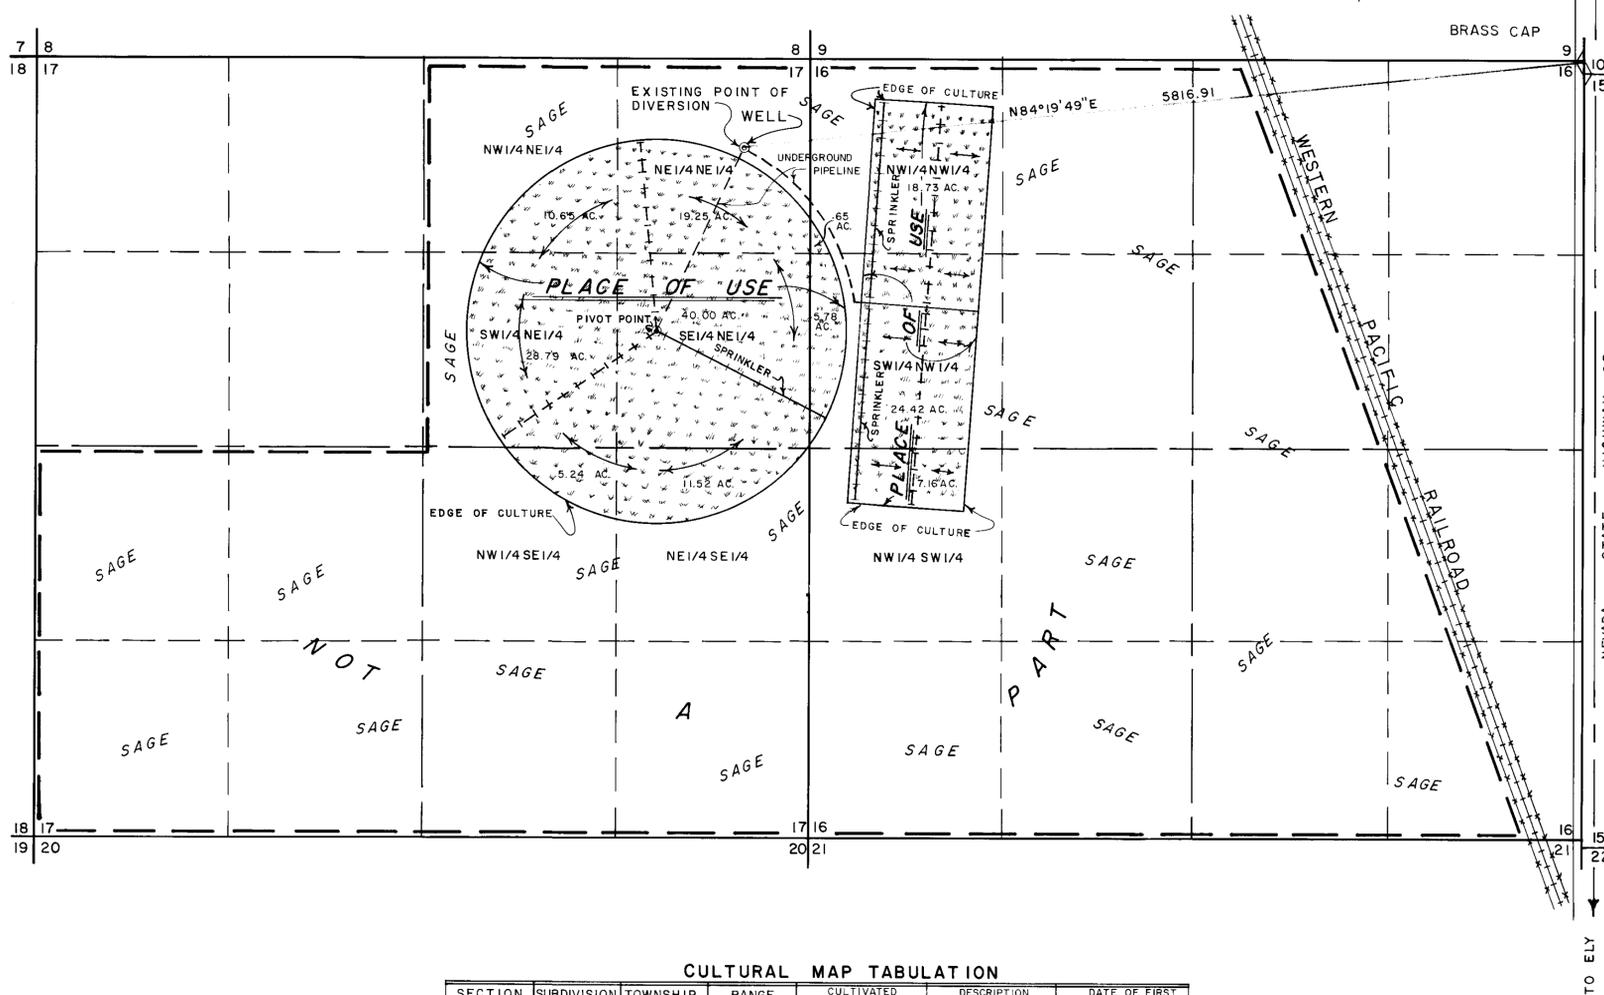

T36N-R62E M.D.B. & M.

BASIS OF BEARING: G.L.O. PLAT. East Line of Section 16 as N0°16'E.

STATE OF NEVADA }  
COUNTY OF ELKO } SS.



I, ALAN S. BOYACK, BEING FIRST DULY SWORN, DEPOSE AND SAY THAT THIS MAP, CONSISTING OF ONE SHEET, HAS BEEN CORRECTLY DRAWN TO THE DESIGNATED SCALE FROM FIELD NOTES OF A SURVEY MADE UNDER MY SUPERVISION AND DIRECTION, BETWEEN THE 4th DAY OF SEPTEMBER, AND THE 5th DAY OF SEPTEMBER, 1979; THAT IT TRULY AND CORRECTLY REPRESENTS THE PROPOSED LOCATION AND EXTENT OF THE WORKS USED TO DIVERT WATER FROM AN UNDERGROUND SOURCE IN ELKO COUNTY, BY LEROY F. & EVERETTA M. BUSH FOR IRRIGATION PURPOSES UNDER APPLICATION NO. 28107. THAT THE POINT OF DIVERSION, THE LOCATION & SIZE OF THE DIVERTING CHANNEL, LOCATION AND DESCRIPTION OF ALL MEASURING DEVICES, THE LOCATION AND EXTENT OF LANDS OWNED OR CONTROLLED BY THE APPLICANT UPON WHICH WATER APPLIED FOR UNDER APPLICATION NO. 28107 IS USED, TOGETHER WITH THE AREA AND KIND OF CULTURE IN EACH 40-ACRE SUBDIVISION, AND THE LOCATION AND NAMES OF ALL OTHER WORK AND STREAMS WHICH ARE CROSSED BY OR CONNECTED WITH SAID WORKS ARE FULLY AND CORRECTLY DESIGNATED THEREON.


*Alan S. Boyack*  
STATE WATER RIGHTS SURVEYOR NO. 358

SUBSCRIBED AND SWORN TO BEFORE ME THIS 27<sup>th</sup> DAY OF *November*, 1979

*Lois L. Reynolds*  
NOTARY PUBLIC IN AND FOR ELKO COUNTY, NEVADA

CULTURAL MAP TABULATION

SECTION	SUBDIVISION	TOWNSHIP	RANGE	CULTIVATED ACREAGE	DESCRIPTION OF CULTURE	DATE OF FIRST CULTURE
17	NW1/4 NE1/4	T36N	R62E	10.65	ALFALFA	7-79
17	NE1/4 NE1/4	T36N	R62E	19.25	ALFALFA	7-79
17	SE1/4 NE1/4	T36N	R62E	40.00	ALFALFA	7-79
17	SW1/4 NE1/4	T36N	R62E	28.79	ALFALFA	7-79
17	NW1/4 SE1/4	T36N	R62E	5.24	ALFALFA	7-79
17	NE1/4 SE1/4	T36N	R62E	11.52	ALFALFA	7-79
16	NW1/4 NW1/4	T36N	R62E	19.38	ALFALFA	7-79
16	SW1/4 NW1/4	T36N	R62E	30.20	ALFALFA	7-79
16	NW1/4 SW1/4	T36N	R62E	7.16	ALFALFA	7-79
				TOTAL	172.19	

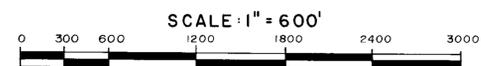

9965 4/9/82  
DEC 28 PM 2 02

MAP  
TO ACCOMPANY PROOF OF BENEFICIAL USE  
UNDER APPLICATION NO. 28107  
FOR  
IRRIGATION  
BY  
LEROY F. AND EVERETTA M. BUSH  
FROM AN UNDERGROUND SOURCE  
BOYACK SURVEYING ELKO, NEVADA W-79133

81733 716477 28107