



SECTION	SUBDIVISION	THRP.	RANGE	CULTIVATED ACRES	DESCRIPTION OF CULTURE	DATE OF FIRST CULTURE
6	LOT 1	25%	44E.	40.2	Wheat	
"	LOT 2	"	"	39.8	"	
"	LOT 3	"	"	38.8	"	
"	LOT 4	"	"	33.7	"	
"	LOT 5	"	"	33.7	"	
"	SE 1/4 NW 1/4	"	"	39.0	"	
"	SW 1/4 NE 1/4	"	"	39.8	"	
"	SE 1/4 NE 1/4	"	"	40.2	"	
TOTAL:				305.2	Ac.	

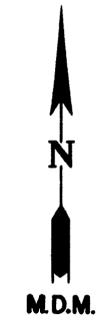

STATE OF NEVADA } S.S.  
 COUNTY OF ELKO }


I, Mark Chilton, being first duly sworn, depose and say that this map, consisting of one sheet, has been correctly drawn to the designated scale from field notes of a survey made under my supervision and direction, on the 6th day of July, 1979; that it truly and correctly represents the proposed location and extent of the works used to divert water from an UNDERGROUND SOURCE in LANDER COUNTY by LEROY & BARBARA HORN for IRRIGATION PURPOSES under Application No. 28213. That the point of diversion, the location, size of the diverting channel, location and description of all measuring devices, the location and extent of lands owned or controlled by the applicant upon which water is applied for under Application No. 28213 is used, together with the area and kind of culture in each 40-acre subdivision, and the location and names of all other works or streams which are crossed by or connected with said works are fully and correctly designated thereon.

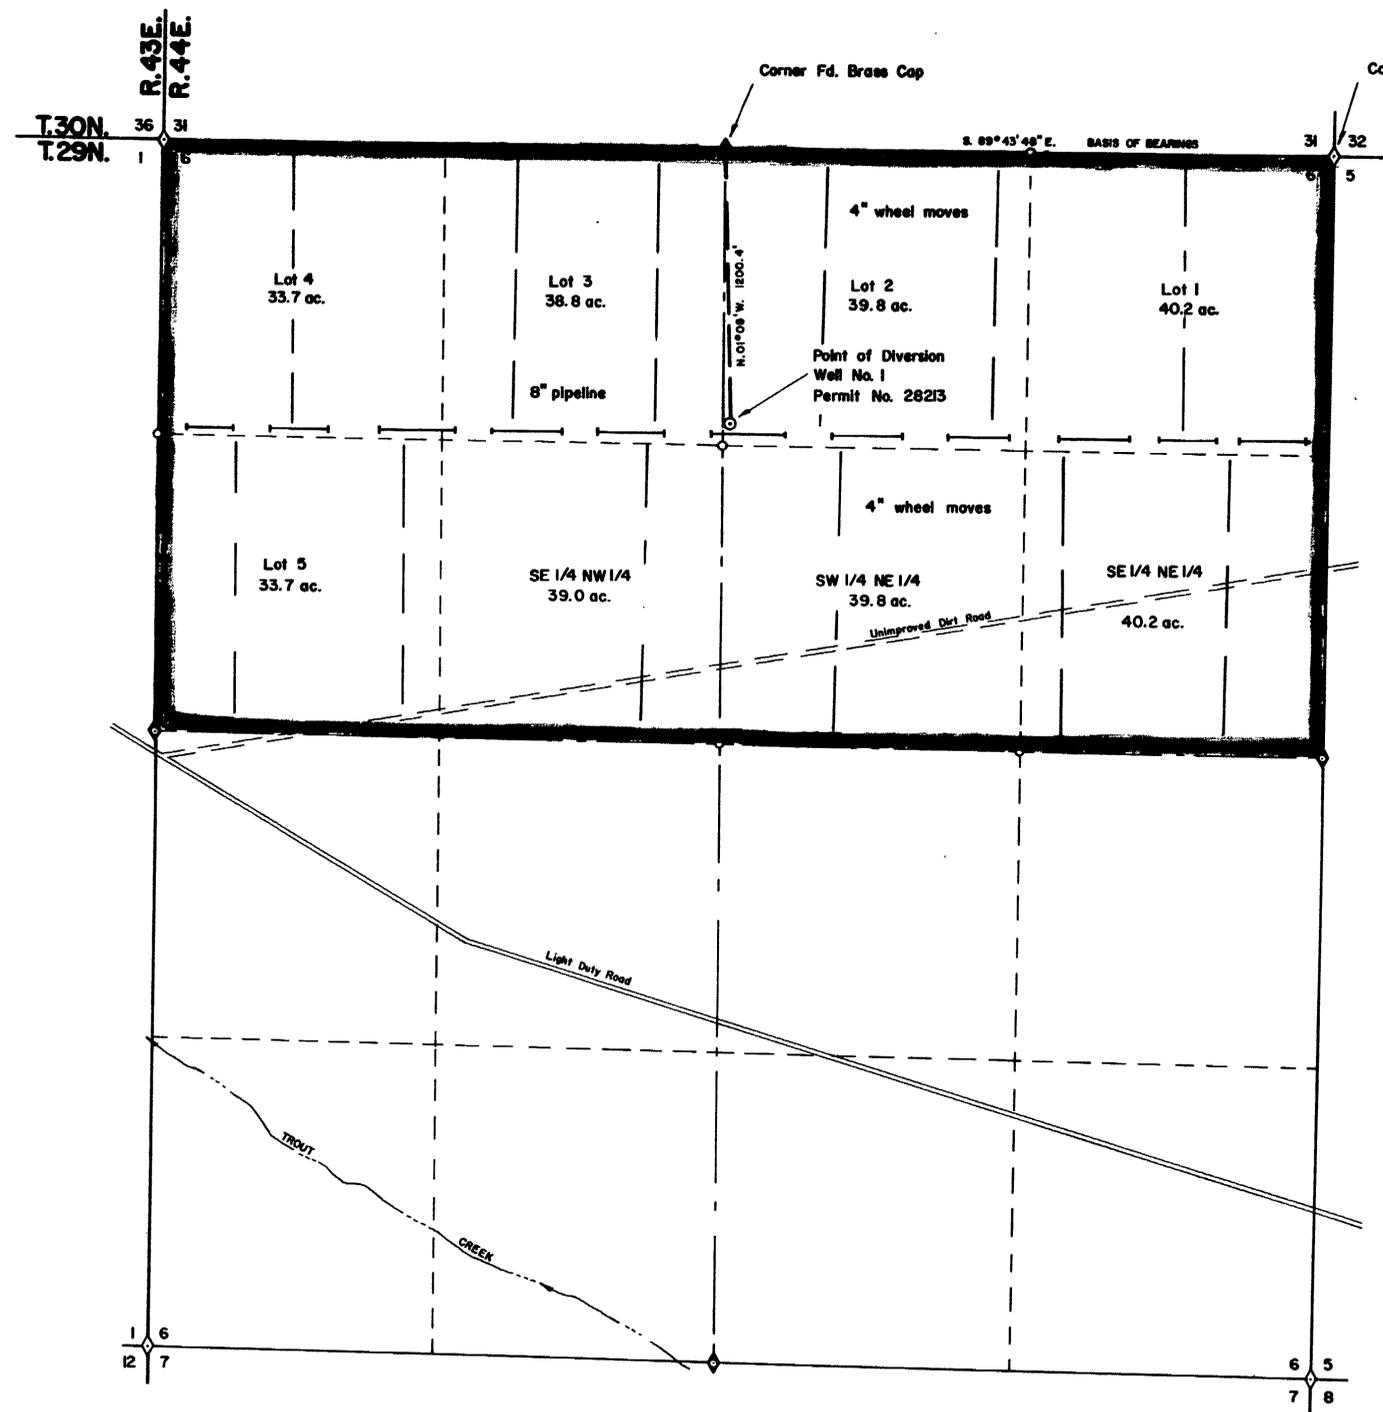

Subscribed and sworn to before me this 16th day of July, 1979;  
 Notary Public in and for Elko County, Nevada.

*Laura Bernadot*

FILED  
 JUL 18 1979  
 STATE ENGINEER'S OFFICE

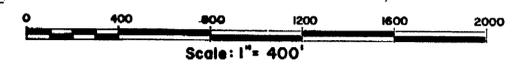

CERTIFICATE No. 9474 ISSUED 11-4-70

OFFICE  
 STATE ENGINEER  
 1979 JUL 18 AM 11 19

NO.	BY	REVISION	DATE

DRAWN BY D. PLUMB APPROVED BY  
 JOB NO. 2176-002 DATE 7/11/1979

MAP  
 TO ACCOMPANY PROOF OF BENEFICIAL USE  
 UNDER APPLICATION NO. 28213 BY  
**LEROY & BARBARA HORN**  
 FOR  
**IRRIGATION**  
 FROM AN UNDERGROUND SOURCE

**C HILTON ENGINEERING** W79028  
 431 COURT STREET ELKO, NEVADA

**28213**