


SEC.	SUBDIVISION	TWNSHP	RANGE	CULTIVATED ACREAGE	DESCRIPTION OF CULTURE
3	SE 1/4 SW 1/4	6N	66E	40	ALFALFA & GRAIN
3	SW 1/4 SW 1/4	6N	66E	40	"
4	SE 1/4 SE 1/4	6N	66E	40	"
9	NE 1/4 NE 1/4	6N	66E	40	"
9	SE 1/4 NE 1/4	6N	66E	40	"
10	NW 1/4 NW 1/4	6N	66E	40	"
10	NE 1/4 NW 1/4	6N	66E	40	"
10	SW 1/4 NW 1/4	6N	66E	40	"
TOTAL ACREAGE				360	

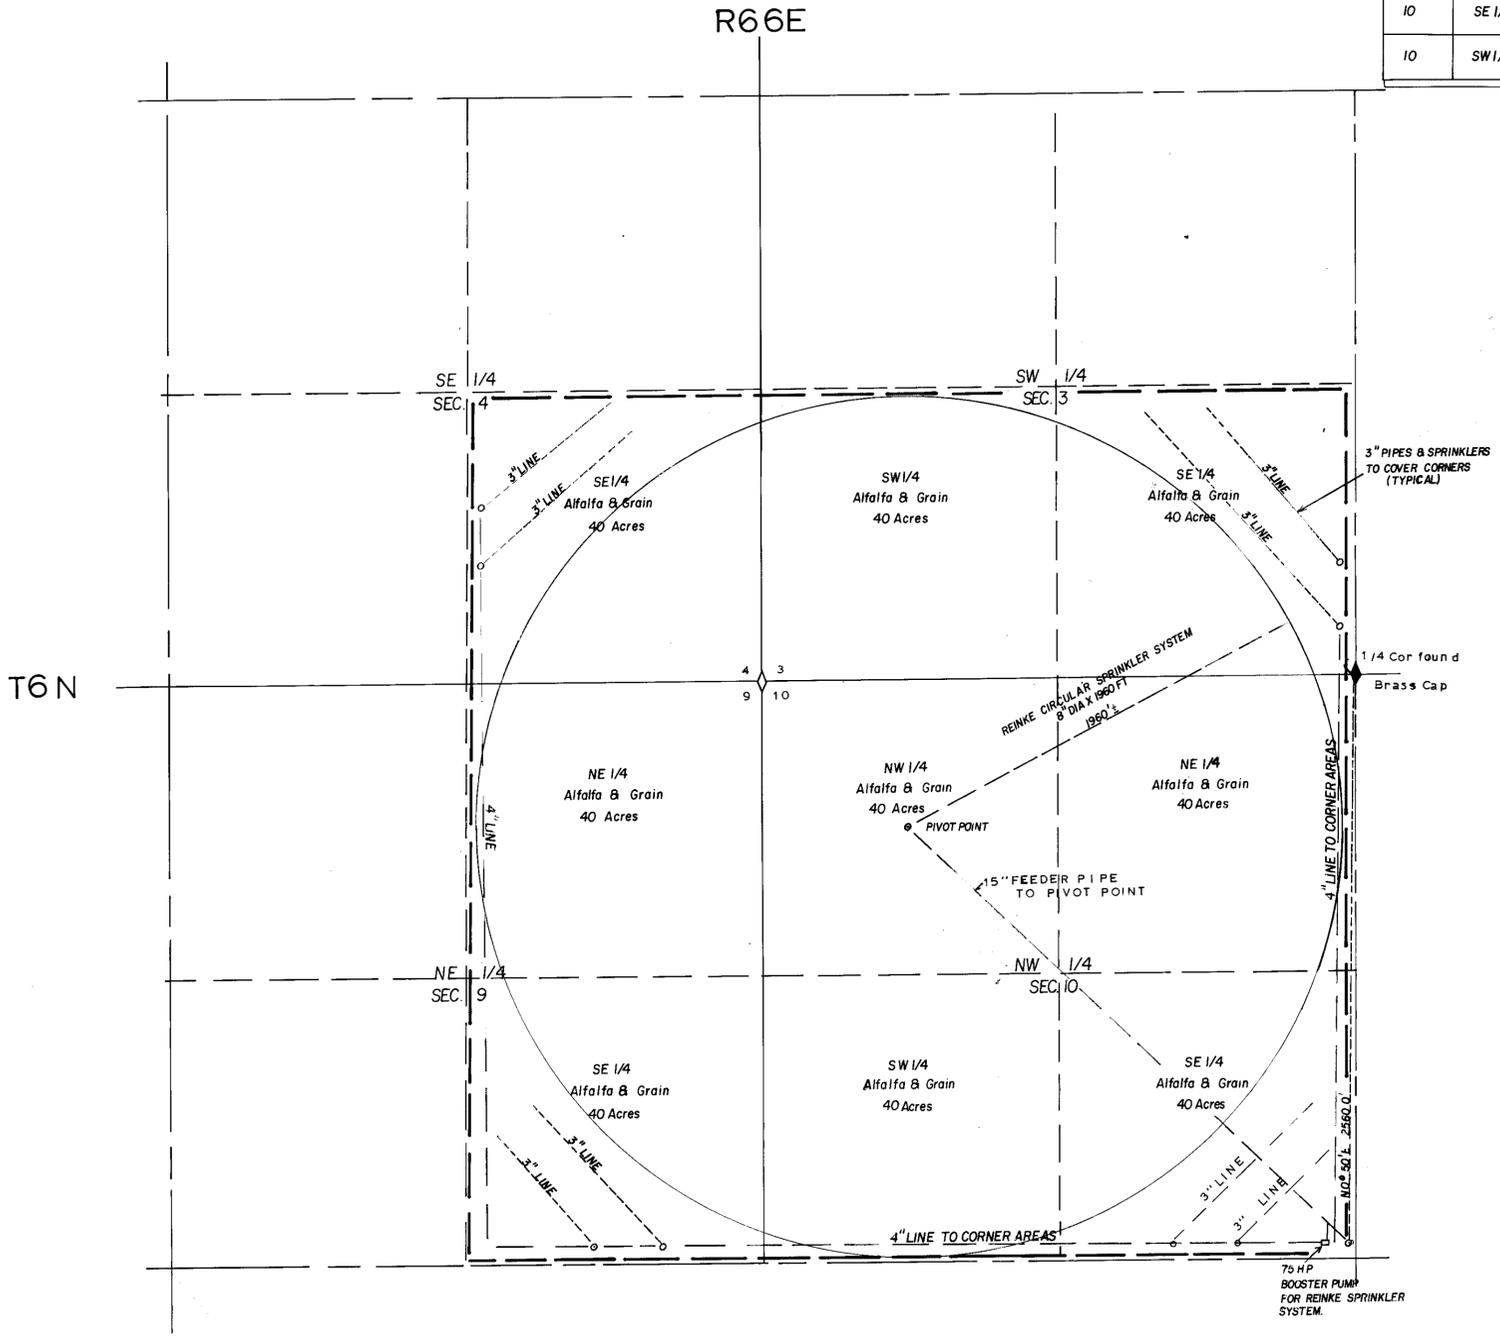

STATE OF NEVADA
COUNTY OF

I, Philip C. Hulse, being first duly sworn, depose and say that this map, consisting of 1 sheet, has been correctly drawn to the designated scale from field notes of a survey made under my direct supervision between the 1st day and the 15th day of APRIL, 1981; That it truly and correctly represents the location and extent of the works used to divert water from UNDERGROUND in LINCOLN county by LYLE & MARY WISEMAN FOR IRRIGATION under Application No. 28233, that the point of diversion, the location and sizes of the diverting channels, location and description of all measuring devices, the location and extent of lands owned or controlled by the applicant upon which water applied for under Application No. is used together with the area and kind of culture in each 40 acre subdivision, and the location and names of all other works or streams which are crossed by or connected with said works are fully and correctly designated thereon.

Philip C. Hulse
State Water Right Surveyor

STATE OF NEVADA
COUNTY OF

Subscribed and sworn to me
this 1 day of June, 1982
Notary Public in and for Lincoln County, Nevada.

My commission expires Sept. 24, 1983

Basis of bearings = SOLAR OBSERVATION

CERTIFICATE No 12817 ISSUED 5/10/91

MAP TO
ACCOMPANY PROOF of BENEFICIAL
USE UNDER APPLICATION Nos. 28233
For IRRIGATION
By LYLE & MARY WISEMAN
From Underground Sources

PHILIP C. HULSE STATE WATER RIGHT SURVEYOR

28233