


SECTION	SUBDIVISION	TWNSHP	RANGE	CULTIVATED ACREAGE	DESCRIPTION OF CULTURE
32	SW 1/4 SE 1/4	6 S	R 61 E	5.42	Alfalfa Hay
32	SW 1/4 SE 1/4	6 S	R 61 E	24.43	Meadow Pasture

TOTAL ACREAGE = 29.854

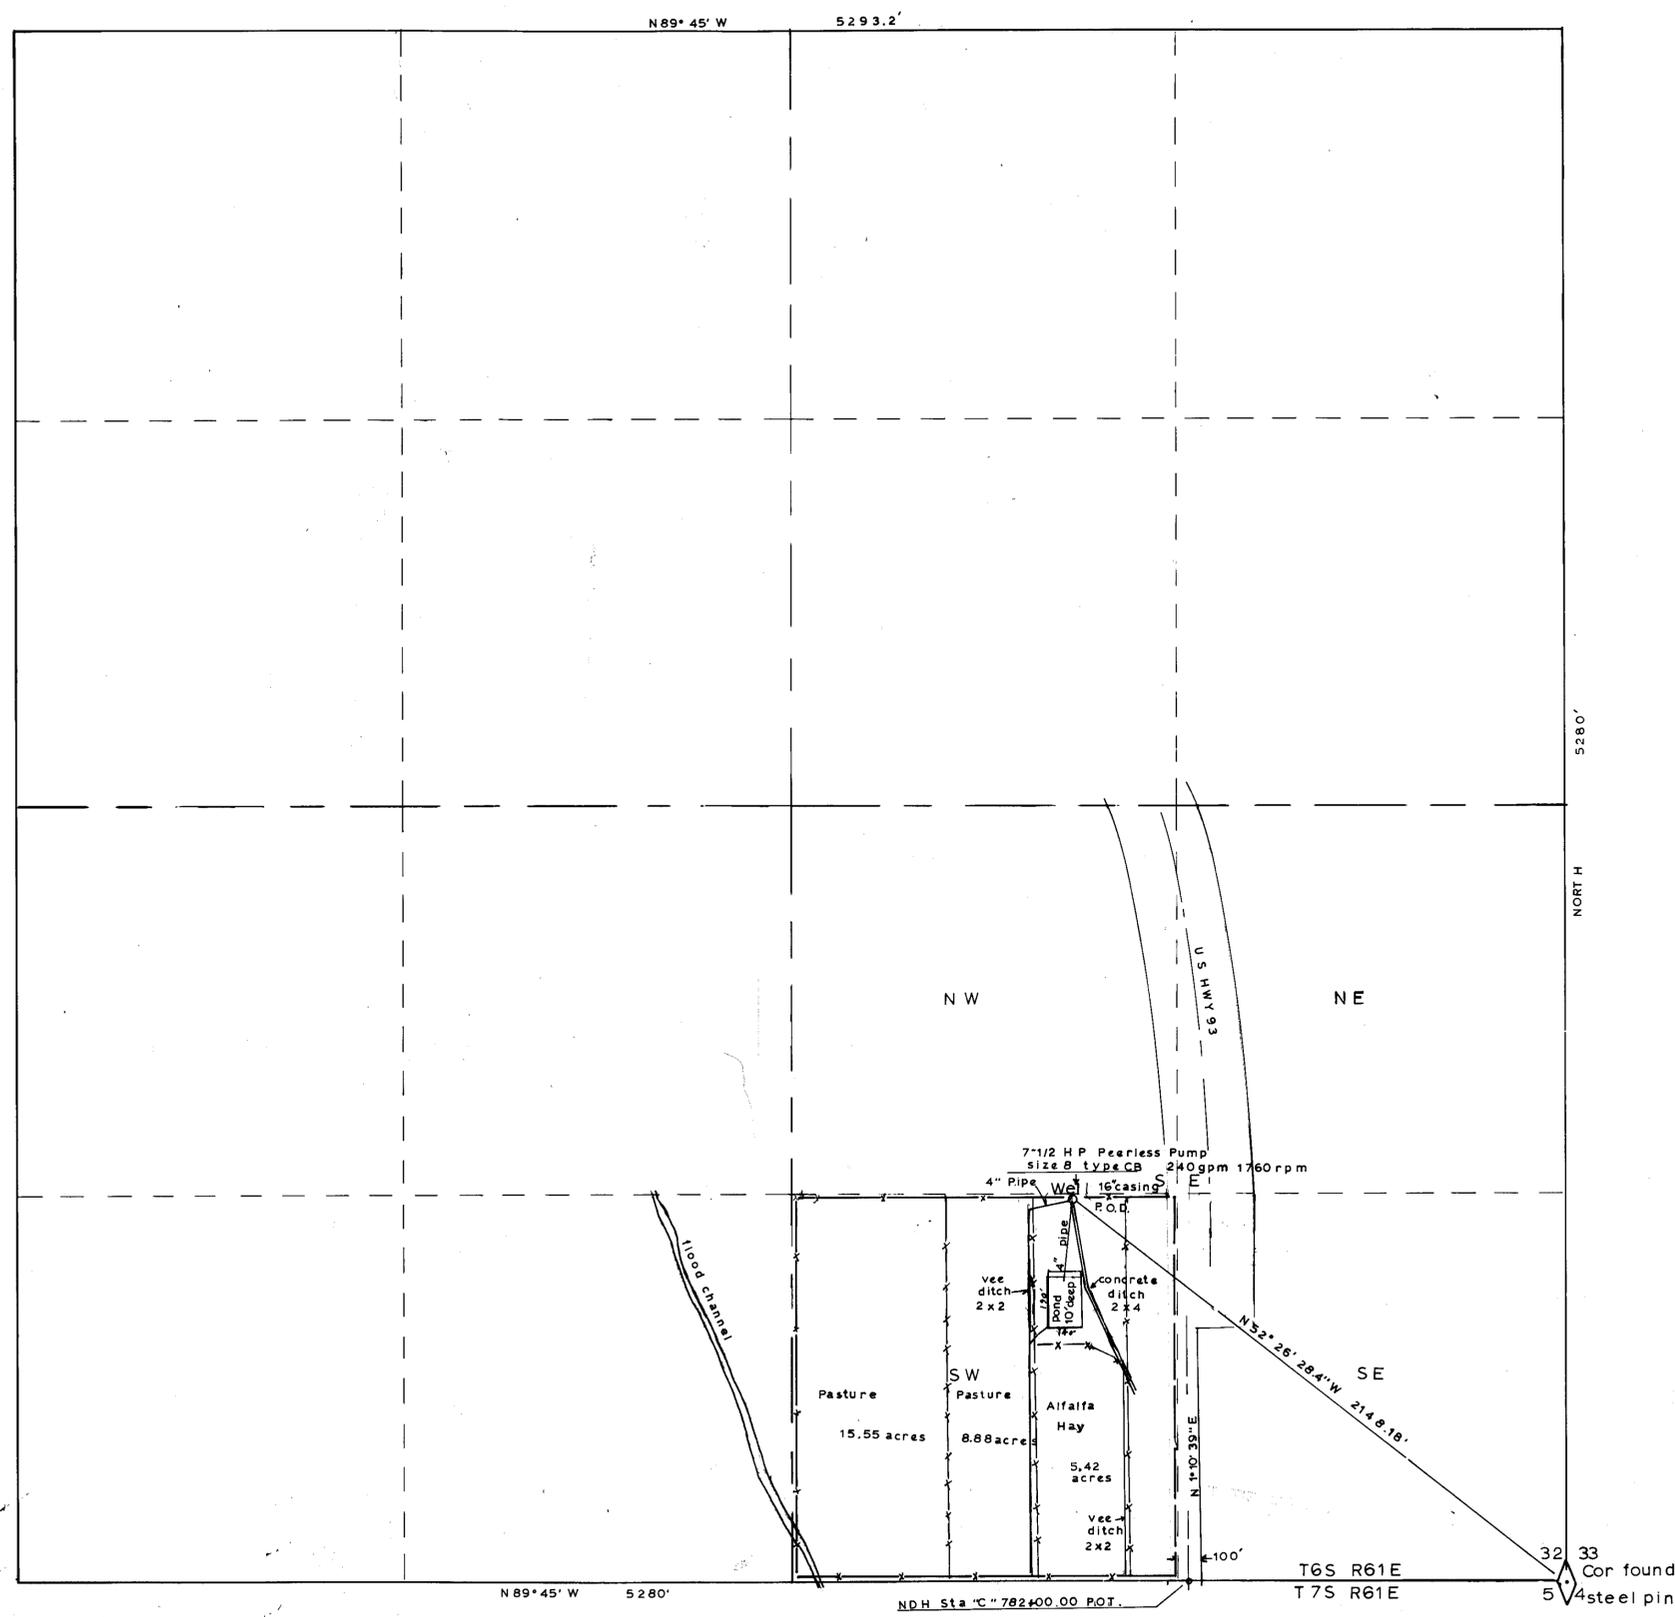

STATE OF NEVADA }
COUNTY OF LINCOLN } SS

I, Philip C. Hulse, being first duly sworn, depose and say that this map, consisting of one sheet, has been correctly drawn to the designated scale from field notes of a survey made under my direct supervision between the 15th day and the 30th day of September, 1976. That it truly and correctly represents the location and extent of the works used to divert water from underground sources in LINCOLN County by Omar & Sheldon Gifford for irrigation under Application No. 28296, that the point of diversion, the location and sizes of the diverting channels, location and description of all measuring devices, the location and extent of lands owned or controlled by the applicant upon which water applied for under Application No. 28296 is used together with the area and kind of culture in each 40 acre subdivision, and the location and names of all other works or streams which are crossed by or connected with said works are fully and correctly designated thereon.

Philip C. Hulse
State Water Right Surveyor


STATE OF NEVADA }
COUNTY OF LINCOLN } SS

Subscribed and sworn to me *Melba Lynch*
this 13th day of December, 1978,
Notary Public in and for Lincoln County, Nevada.
My commission expires 11-8-81

MELBA LYNCH
Notary Public - State of Nevada
Lincoln County
My Commission expires Nov. 8, 1981

MELBA LYNCH
Notary Public - State of Nevada
Lincoln County
My Commission expires Nov. 8, 1981

Basis of bearings = US Highway 93-N01° 10' 39" E

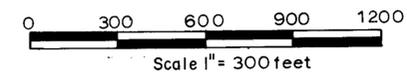

FILED
DEC 26 1978
STATE ENGINEER'S OFFICE

N 89° 45' W 5280'
T6S R61E T7S R61E
NDH Sta "C" 782+00.00 P.O.T.
5' 4" steel pin in rock mound

M.D. B. & M.
LINCOLN COUNTY
NEVADA

28296 CERTIFICATE NO. 9712 ISSUED JAN 14 1982

MAP TO
**ACCOMPANY PROOF of BENEFICIAL
USE UNDER APPLICATION Nos. 28296
For IRRIGATION**
By OMAR & SHELDON GIFFORD
From UNDERGROUND SOURCES

PHILIP C. HULSE STATE WATER RIGHT SURVEYOR

28296