


SECTION	SUBDIVISION	TOWNSHIP	RANGE	CULTIVATED ACRES	DESCRIPTION OF CULTURE
11	W 1/2 SE 1/4 SE 1/4	16 N.	63 E.	11.41	Oats & Rye Grasses
Total				Acres	11.41

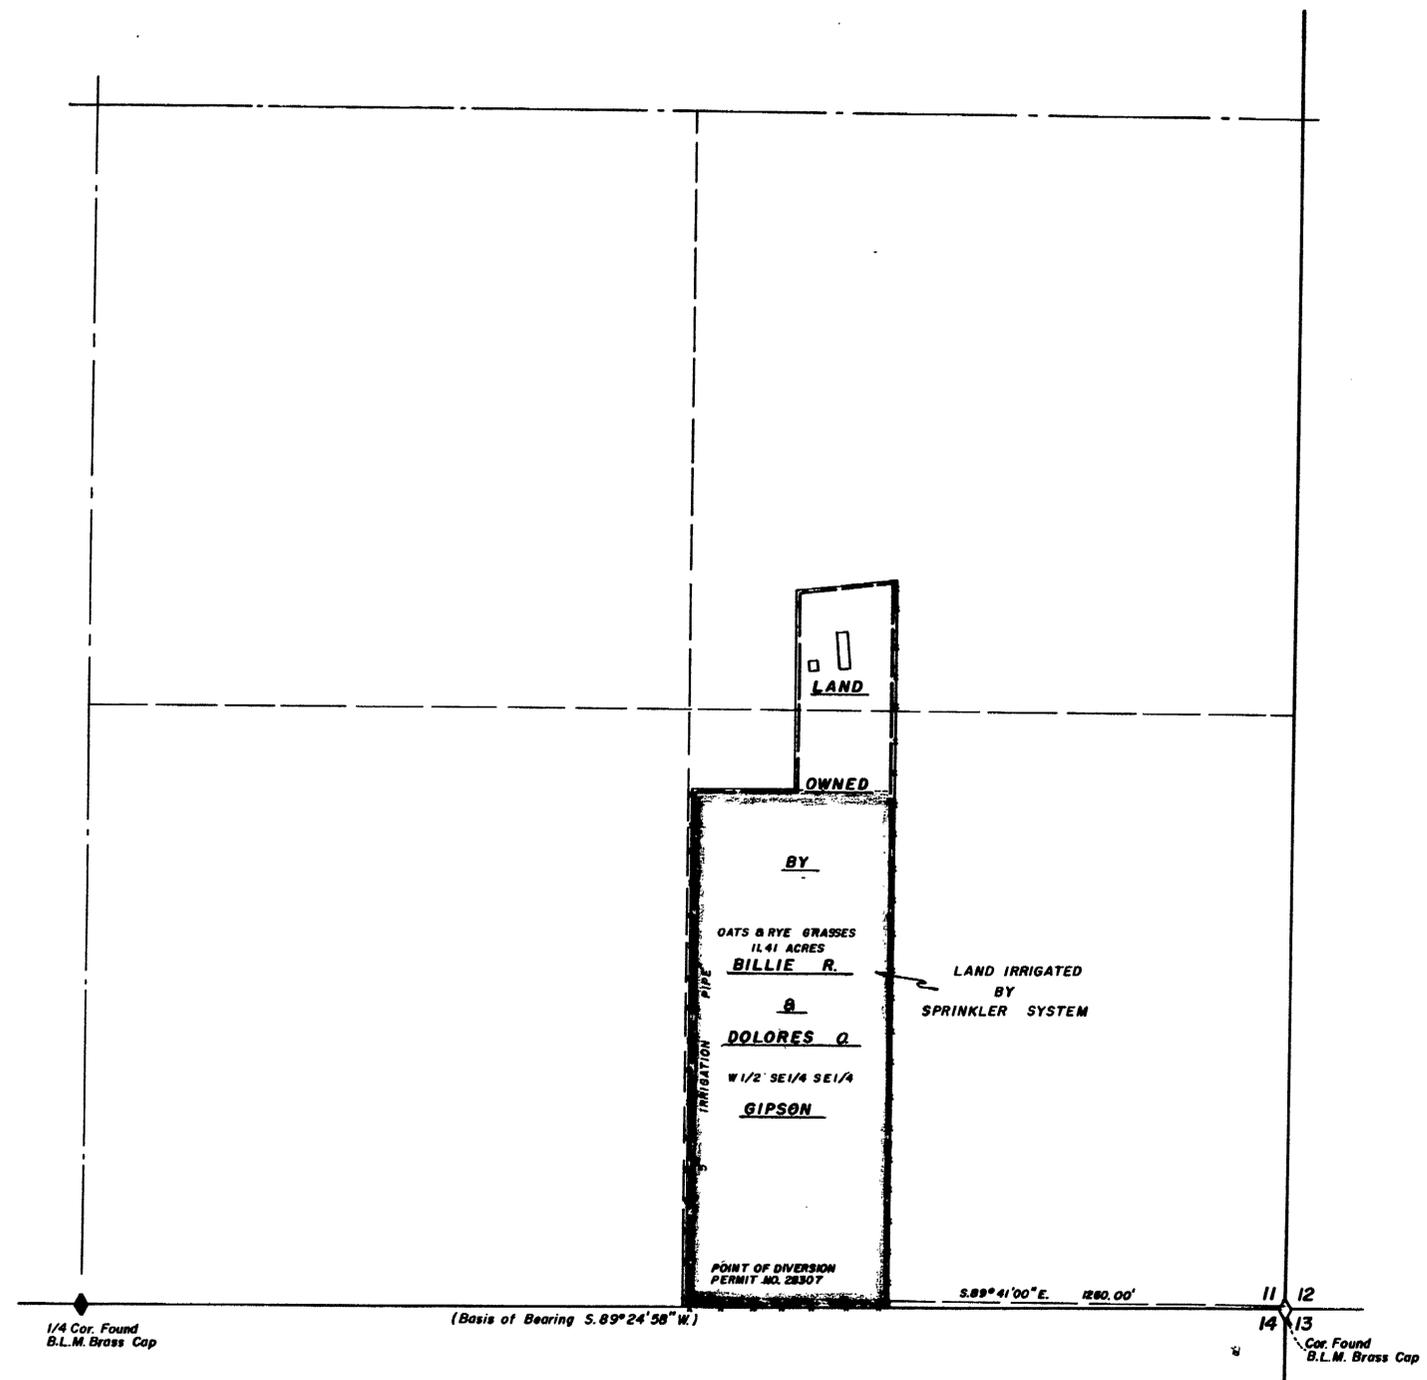

STATE OF NEVADA } ss  
County of White Pine }

I, Richard W. Forman, being first duly sworn, depose and say that this map, consisting of one sheet, has been correctly drawn to the designated scale from field notes of a survey made under my supervision and direction between the 27th day of August, and the 28th day of August, 1978, that it truly and correctly represents the location and extent of the works used to divert water from Underground Sources, in White Pine County by Billie R. & Dolores O. Gipson for irrigation & domestic purposes under Application No. 28307. That the point of diversion, the location, size of the diverting channel, location and description of all measuring devices, the location and extent of lands owned or controlled by the applicant upon which water applied for under Application No. 28307, is used, together with the area and kind of culture in each 40-acre subdivision, and the location and names of all other works or streams which are crossed by or connected with said works are fully and correctly designated thereon.

*Richard W. Forman*  
State Water Right Surveyor

Subscribed and sworn to before me this 8th day of September, 1978.

*Marcia Forman*  
Notary Public in and for White Pine County, Nevada

MARCIA FORMAN  
Notary Public - State of Nevada  
White Pine County, Nevada  
Commission Expires Feb. 11, 1982

1/4 Cor. Found  
B.L.M. Brass Cap

(Basis of Bearing S. 89° 24' 38" W.)

S. 89° 41' 00" E. 1260.00'

11 12  
14 13

Cor. Found  
B.L.M. Brass Cap

0 200 400 600 800  
SCALE 1" = 200'

T. 16 N., R. 63 E., M.D.B. & M.

CERTIFICATE No. 10619 ISSUED 3-11-83

FILED  
SEP 11 1978  
STATE ENGINEER'S OFFICE

CHIEF  
STATE ENGINEER  
1978 SEP 11 PM 2 17

SURVEYED & MAPPED  
BY  
BOUNDY & FORMAN, INC.  
ELY, NEVADA  
SEPTEMBER, 1978

MAP TO ACCOMPANY  
PROOF OF BENEFICIAL USE UNDER  
PERMIT No. 28307  
FOR IRRIGATION & DOMESTIC  
BY BILLIE R. & DOLORES O. GIPSON  
FROM UNDERGROUND SOURCES

28307