


U.S.B.L.M. B.C.  
FOUND BY PREVIOUS  
SURV. SURVEYOR #EE#2815

CULTURAL MAP TABULATION						
SEC-TION	SUBDIVISION	TWN.	RGE.	CULTI-TED ACREAGE	DESCRIPTION OF CULTURE	DATE OF FIRST CULTURE
19	NW 4 NW 4	35N	37E	37.26	ALF.	1973
"	SW 4 NW 4	"	"	13.48	"	"
"	SE 4 NW 4	"	"	1.43	"	"
"	NE 4 NW 4	"	"	34.47	"	"
"	NW 4 NE 4	"	"	3.03	"	"
24	NW 4 SW 4	35N	36E	3395	RYE	1970
"	SW 4 SW 4	"	"	26.90	RYE, ALF.	1966
"	NE 4 SW 4	"	"	29.71	RYE, ALF.	1970
"	SE 4 SW 4	"	"	29.71	RYE, ALF.	"
"	NW 4 SE 4	"	"	29.67	"	1968
"	SW 4 SE 4	"	"	40.00	"	"
"	SE 4 SE 4	"	"	38.63	"	"
"	NE 4 SE 4	"	"	30.58	RYE	"
18	SW 4 SW 4	"	37E	7.5	SAGE BRUSH	"
"	SE 4 SW 4	"	"	22.0	"	"
"	SW 4 SE 4	"	"	0.83	"	"
				375.16		

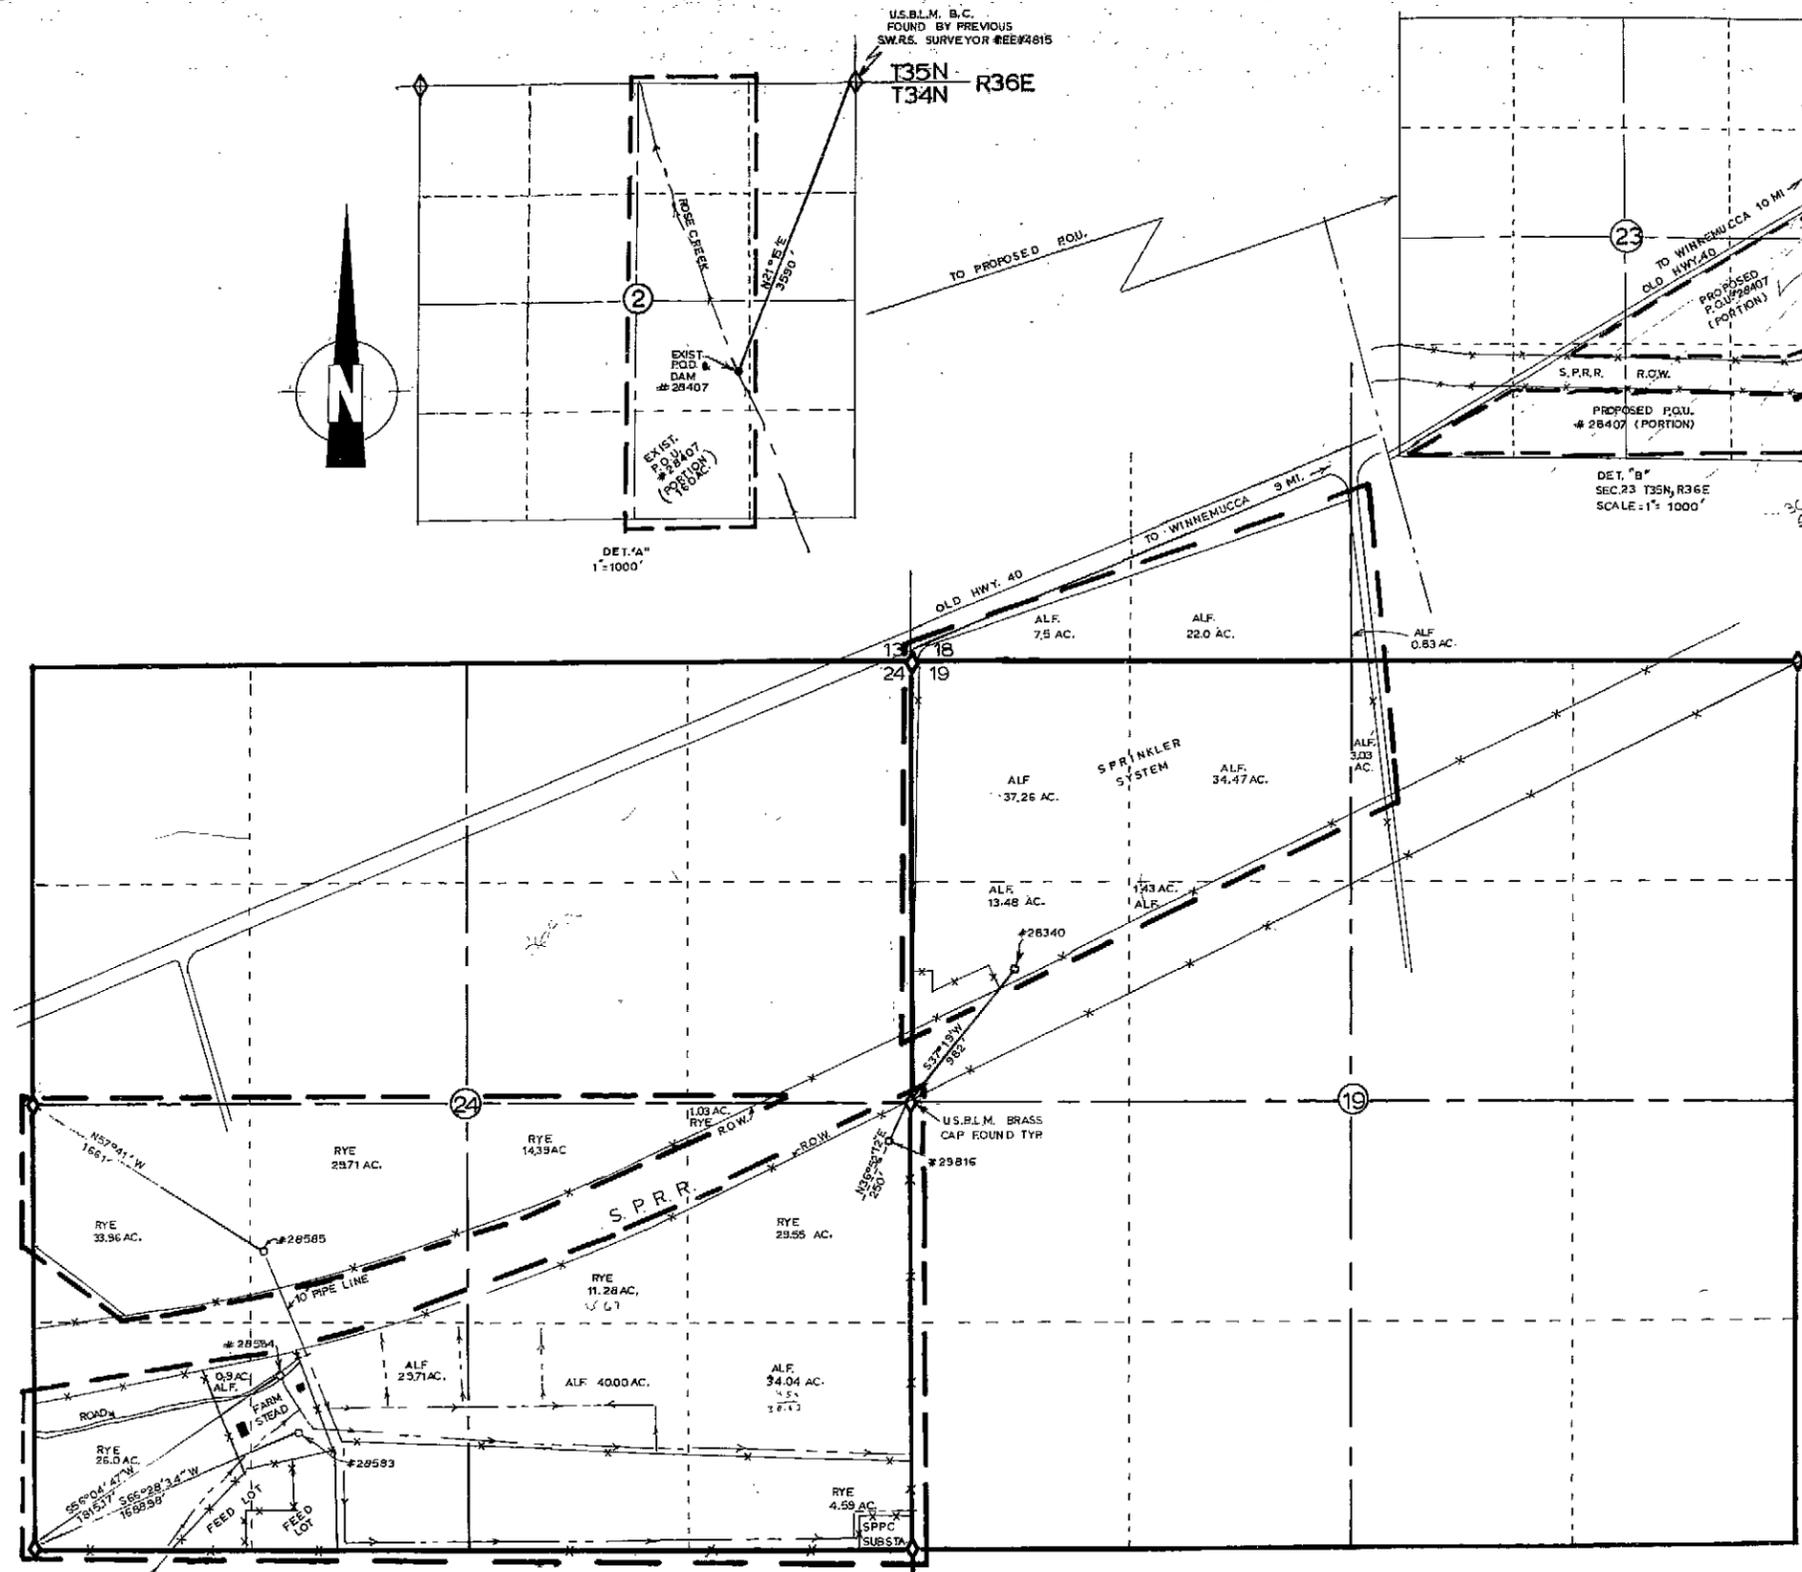


STATE OF NEVADA } s.s.  
COUNTY OF HUMBOLDT

I, C.H. KETCHAM, BEING FIRST DULY SWORN, DEPOSE AND SAY THAT THIS MAP, CONSISTING OF 1 SHEET, HAS BEEN CORRECTLY DRAWN TO THE DESIGNATED SCALE FROM FIELD NOTES OF A SURVEY MADE BY ME, ON THE 20TH DAY OF NOV., 1972; THAT IT TRULY AND CORRECTLY REPRESENTS THE PROPOSED LOCATION AND EXTENT OF THE WORKS USED TO DIVERT WATER FROM ROSE CREEK IN HUMBOLDT COUNTY, BY CECIL & MAY D. MARTIN FOR IRRIGATION PURPOSES UNDER APPLICATION NO.(S) SEE TITLE BLOCK THAT THE POINT OF DIVERSION, THE LOCATION, SIZE OF DIVERTING CHANNEL, LOCATION AND DESCRIPTION OF ALL MEASURING DEVICES, THE LOCATION AND EXTENT OF LANDS OWNED OR CONTROLLED BY THE APPLICANT UPON WHICH WATER APPLIED FOR UNDER APPLICATION NO.(S) SEE TITLE BLOCK IS USED, TOGETHER WITH THE AREA AND KIND OF CULTURE IN EACH 40-ACRE SUBDIVISION, AND THE LOCATION AND NAMES OF ALL OTHER WORKS OR STREAMS WHICH ARE CROSSED BY OR CONNECTED WITH SAID WORKS ARE FULLY AND CORRECTLY DESIGNATED THEREON.

C.H. Ketcham  
STATE WATER-RIGHT SURVEYOR R.L.S. 3049

SUBSCRIBED AND SWORN TO BEFORE ME THIS 12th DAY OF January, 1972.  
Cecil R. Ketcham  
NOTARY PUBLIC HUMBOLDT COUNTY, NEVADA

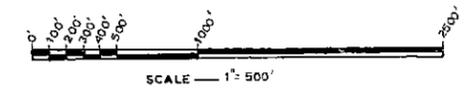

- 28340 CERTIFICATE NO. 9033 ISSUED 5-24-77
- 28382 CERTIFICATE NO. 9034 ISSUED 5-24-77
- 28583 CERTIFICATE NO. 9035 ISSUED 5-24-77
- 28584 CERTIFICATE NO. 9036 ISSUED 5-24-77
- 28585 CERTIFICATE NO. 9037 ISSUED 5-24-77
- 29814 CERTIFICATE NO. 9475 ISSUED 11-4-80

FILED  
JAN 20 1977  
STATE ENGINEER'S OFFICE

MAP  
TO ACCOMPANY PROOF OF BENEFICIAL USE FOR NO. 28582 to 28585 inc., 29816, 28340; CHANGE PORTION OF P.O.U. NO. 28407.  
From: UNDERGROUND & ROSE CREEK  
By: CECIL R. & MAY D. MARTIN

47659 29816  
T35N, R36, R37E, M.D.B.M.  
1977 JAN 31 PM 2 24

38831 36836 34724 28585 28584 28583 28582 28340 31047