

SECTION	SUBDIVISION	TWP	RANGE	CULTIVATED ACREAGE	PRESENT USE OF CULTURE	DATE OF FIRST CULTURE
26	NW1/4 NW1/4	26N	65E	38.5	Alfalfa	
26	NE1/4 NW1/4	26N	65E	35.6	"	
26	SW1/4 NW1/4	26N	65E	40.7	"	
26	SE1/4 NW1/4	26N	65E	36.4	"	
26	NW1/4 SW1/4	26N	65E	39.6	"	
26	NE1/4 SW1/4	26N	65E	36.8	"	
26	SW1/4 SW1/4	26N	65E	32.9	"	
26	SE1/4 SW1/4	26N	65E	37.2	"	
TOTAL:				297.7 Ac.		

STATE OF NEVADA }
 COUNTY OF WHITE PINE } S.S.

I, William A. Nisbet, being first duly sworn, depose and say that this map, consisting of one sheet, has been correctly drawn to the designated scale from field notes of a survey made under my supervision and direction, on the 2nd day of July, 1979, that it truly and correctly represents the existing location and extent of the works used to divert water from an UNDERGROUND SOURCE, in WHITE PINE COUNTY, by BOBBY W. HOOPER for IRRIGATION & DOMESTIC purposes under PERMIT NO. 28357. That the point of diversion, the location, size of the diverting channel, location and description of all measuring devices, the location and extent of lands owned or controlled by the applicant upon which water applied for under Application No. 28357 is used, together with the area and the kind of culture in each 40-acre subdivision, and the location and names of all other works or streams which are crossed by or connected with the works are fully and correctly designated thereon.



William A. Nisbet
 State Water Right Surveyor No. 448
 WILLIAM A. NISBET
 3805

Subscribed and sworn to before me this 17th day of July, 1979. Notary Public in and for Elko County, Nevada.

Laura Bernadot

BASIS OF BEARINGS: Map to Accompany Application to Appropriate Water under Application No. 28357 (Map under 21826)

LEORA BERNADOT
 Notary Public - State of Nevada
 Elko County, Nevada
 Commission expires May 2, 1982

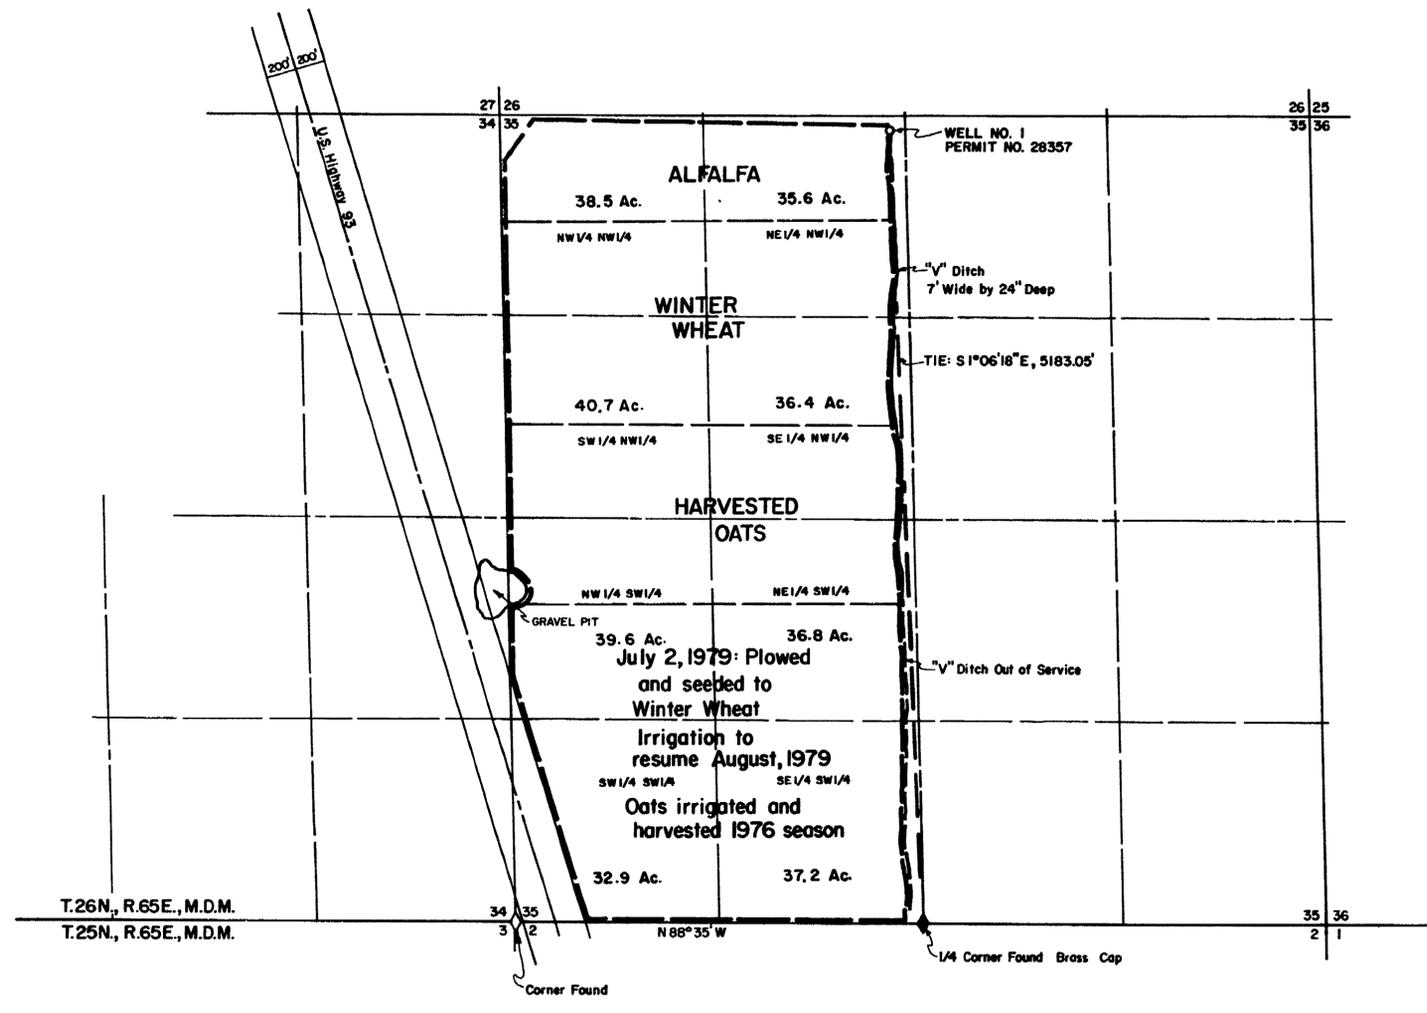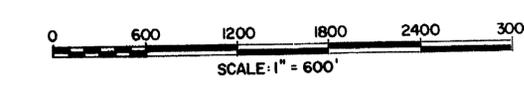

CERTIFICATE NO. 9403 ISSUED 6/13/80

FILED
 JUL 18 1979
 STATE ENGINEER'S OFFICE

MAP
 TO ACCOMPANY PROOF OF BENEFICIAL USE
 UNDER APPLICATION NO. 28357 BY
BOBBY W. HOOPER
 FOR
IRRIGATION & DOMESTIC
 FROM AN UNDERGROUND SOURCE

NO.	BY	DATE	REVISIONS	CHECKED	DATE

DRAWN BY P.N. & D.P. APPROVED BY *W.A.N.*
 STATE ENGINEER'S OFFICE
 JOB NO. 2270-001 DATE 7/10/1979

CHILTON ENGINEERING W79027
 411 COURT STREET, 2ND. FLOOR, NEVADA

28357