


SECTION	SUBDIVISION	TOWNSHIP	RANGE	CULTIVATED ACREAGE	DESCRIPTION OF CULTURE	DATE OF FIRST CULTURE
23	NE 1/4 SE 1/4 SW 1/4	14 N	26 E	5	OATS AND ALFALFA	
23	"	"	"	3	PASTURE	
23	"	"	"	1	ALFALFA	

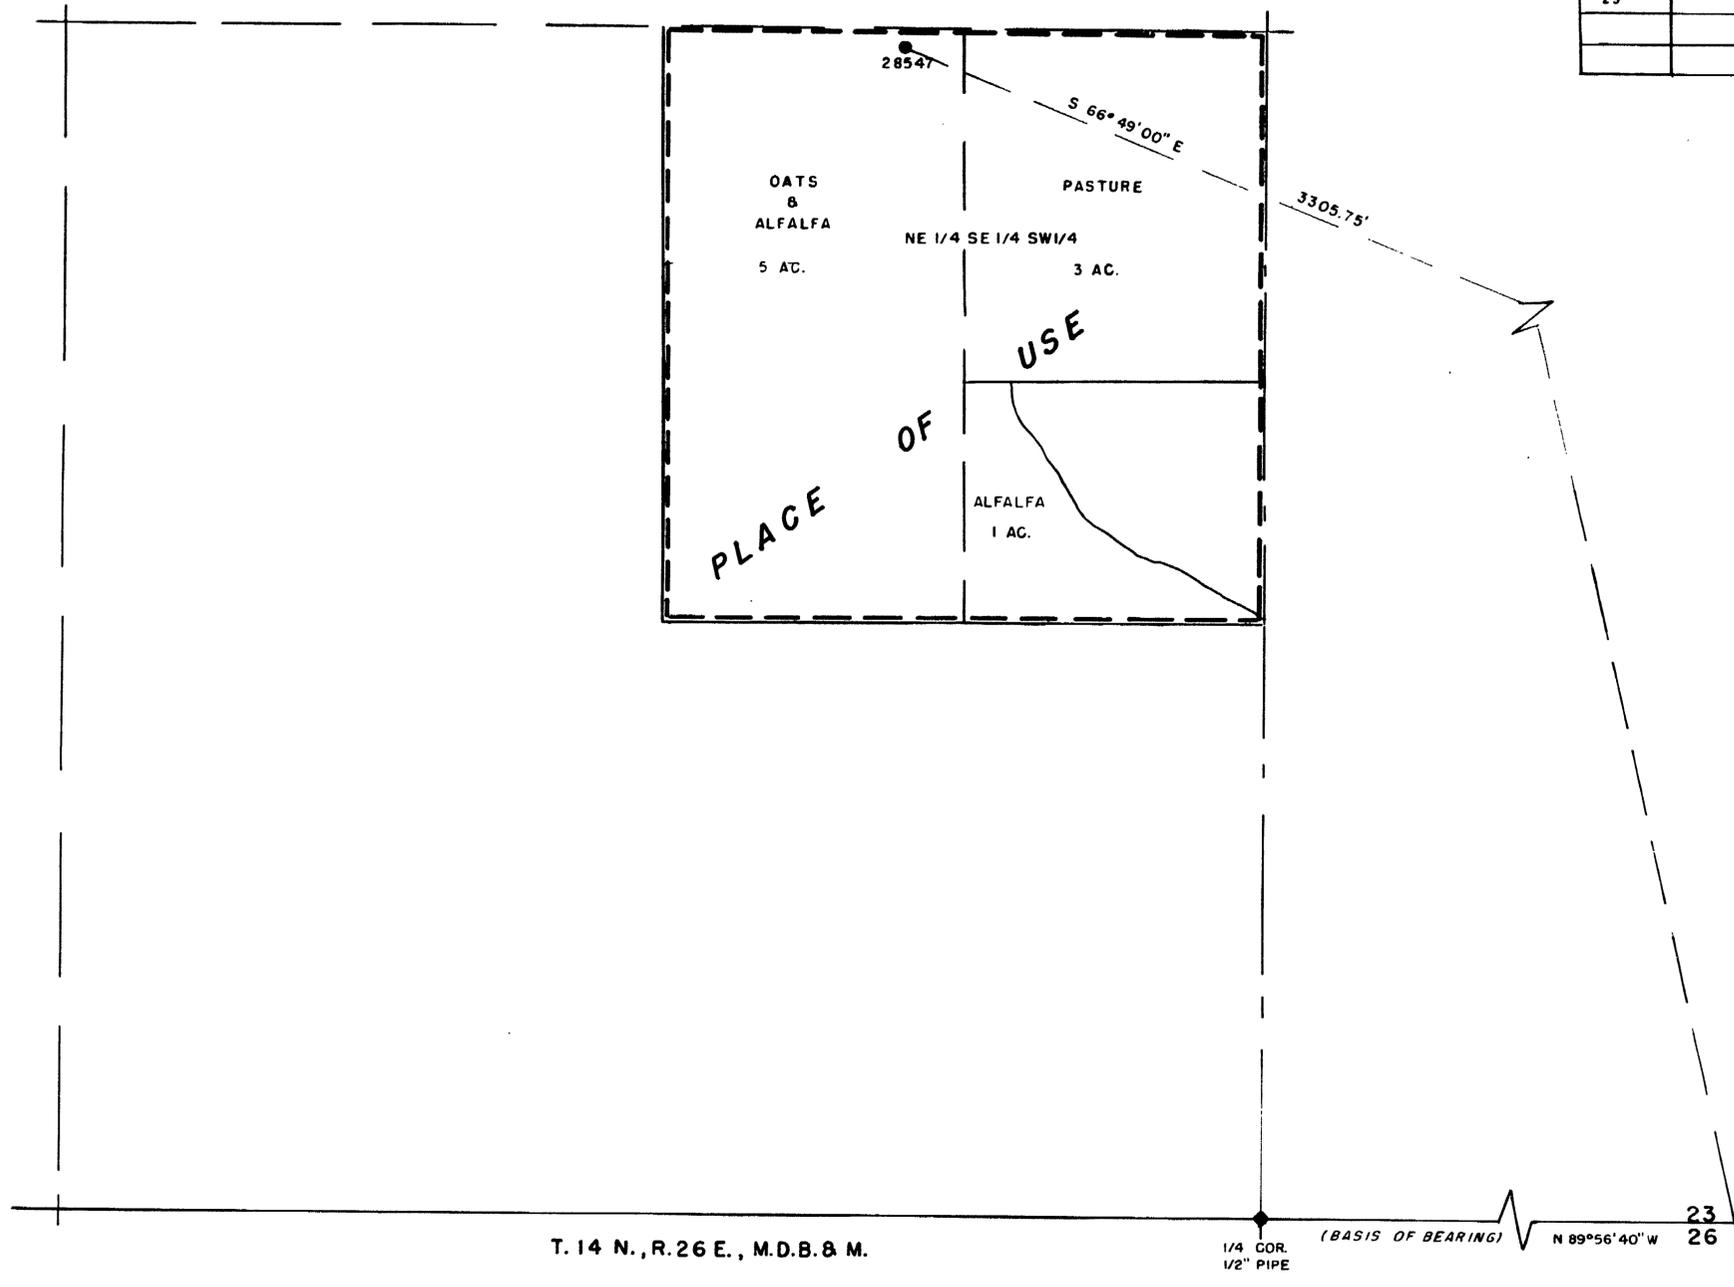

STATE OF NEVADA } SS.  
 CARSON CITY }  
 I, Walter G. Reid, being first duly sworn, depose and say that this map, consisting of one sheet, has been correctly drawn to the designated scale from field notes of a survey made by me, on the 19th day of July, 1978, that it truly and correctly represents the location and extent of the works used to divert water from underground source in Lyon County, by Christian and Sheila Miller for irrigation purposes under Application No. 28547. That the point of diversion, the location, size of the diverting channel, location and description of all measuring devices, the location and extent of lands owned or controlled by the applicant upon which water applied for under Application No. 28547 is used, together with the area and kind of culture in each 40 acre subdivision, and the locations and names of all other works or streams which are crossed by or connected with said works are fully and correctly designated thereon.


*Walter G. Reid*  
 State Water Right Surveyor

Subscribed and sworn to before me this 26<sup>th</sup> day of July, 1978.

*Jean Williams*  
 JEAN WILLIAMS  
 NOTARY PUBLIC - NEVADA  
 CLATSOP CO.  
 My Commission Expires Sept 24, 1981

FND: BRASS CAP  
 SECTION CORNER

T. 14 N., R. 26 E., M.D.B. & M.

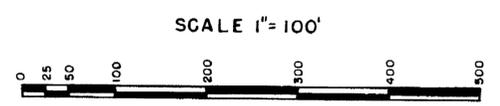

CERTIFICATE NO. 9300 ISSUED 10/27/78

**FILED**  
 JUL 26 1978  
 STATE ENGINEER'S OFFICE

1978 JUL 26 AM 10 30

MAP  
 TO ACCOMPANY PROOF  
 OF BENEFICIAL USE UNDER  
 APPLICATION NO. 28547  
 FOR IRRIGATION  
 BY CHRISTIAN & SHEILA MILLER  
 FROM UNDERGROUND SOURCE

28547