


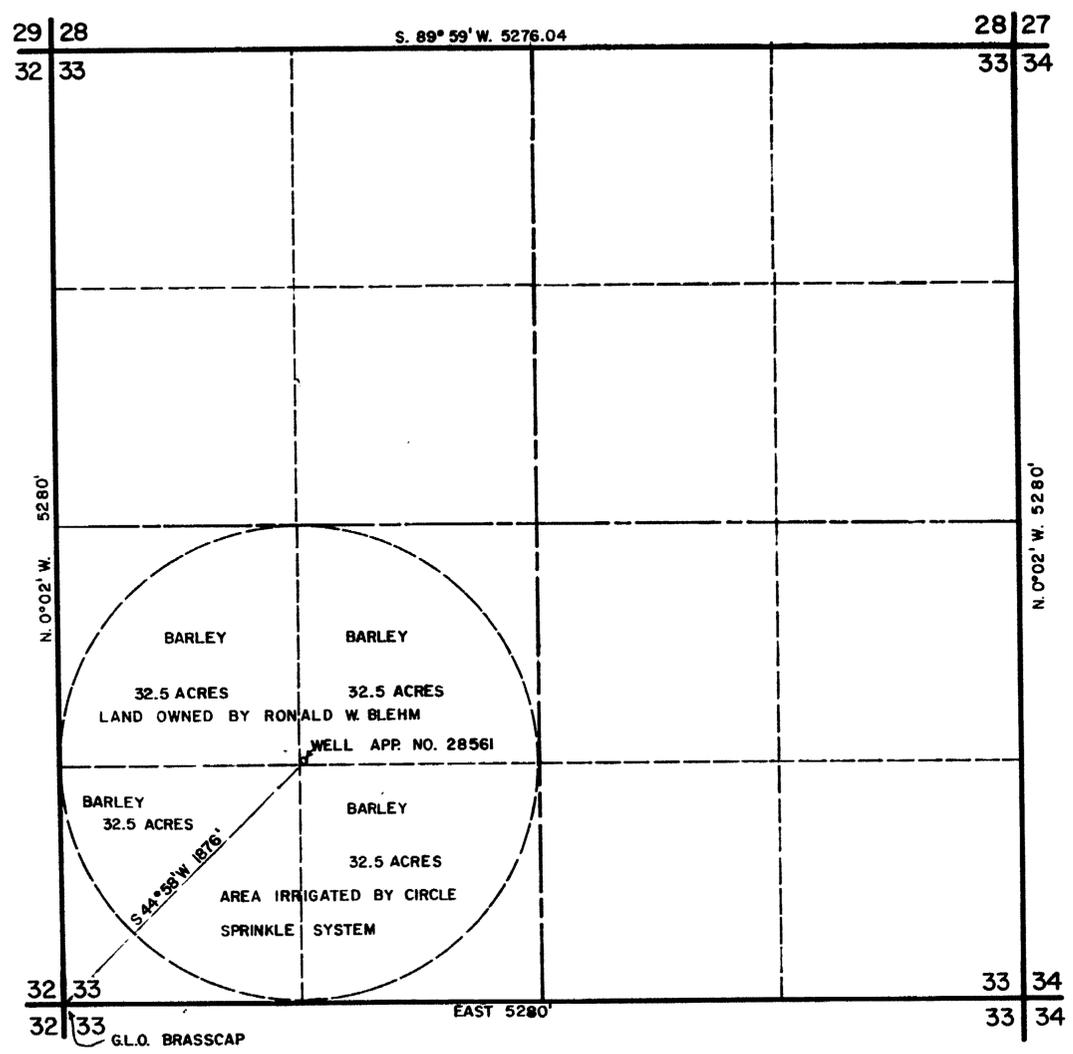

T. 22 N. R. 54 E. M.D.B. & M.



T. 21 1/2 N. R. 54 E. M.D.B. & M.

Cultural Map Tabulation

Section	Sub-division	Township	Range	Cultivated acreage	Description of culture	Date of first culture
33	SW/4SW/4	T 22 N	R 54 E	32.5	Barley	
33	NW/4SW/4	T 22 N	R 54 E	32.5	Barley	
33	NE/4SW/4	T 22 N	R 54 E	32.5	Barley	
33	SE/4SW/4	T 22 N	R 54 E	32.5	Barley	

STATE OF NEVADA }
 COUNTY OF EUREKA } SS.

I, Curtis W. Dröllinger, being first duly sworn, depose and say that this map, consisting of 1 sheet, numbered from 1 to 1, inclusive, has been correctly drawn to the designated scale from field notes of a survey made by me, (or under my supervision and direction), between the 29th day of October, and the 29th day of October, 1976; that it truly and correctly represents the proposed location and extent of the works used to divert water from underground sources, in Eureka County, by Ronald W. Blehm for irrigation purposes under Application No. 28561. That the point of diversion, the location, size of the diverting channel, location and description of all measuring devices, the location and extent of lands owned or controlled by the applicant upon which water applied for under Application No. 28561 is use, together with the area and kind of culture in each 40-acre subdivision, and the location and names of all other works or streams which are crossed by or connected with said works are fully and correctly designated thereon.


Curtis W. Dröllinger
 State Water Right Surveyor

Subscribed and sworn to before me
 this 14 day of November, 1976.
 Notary Public in and for Eureka County, Nevada.

Danette Hammond
 DANETTE HAMMOND
 Notary Public in and for Nevada
 Eureka County
 My Commission Expires April 8, 1980

Basis of Bearings: B.L.M. plat

Scale: 1" = 500'

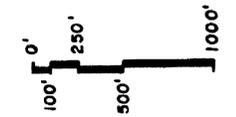

CERTIFICATE NO. 9171 ISSUED 1-10-78

FILED
 NOV 10 1976
 STATE ENGINEER'S OFFICE

MAP
 To Accompany Proof of Beneficial Use Under
 Application No. 28561
 for Irrigation
 By Ronald W. Blehm from Underground Sources

EASTERN NEVADA SURVEYS
 P. O. Box 278
 Eureka, Nevada 89316
 Drawn By: GWP
 Date: November 4, 1976

28561