


T.42 N., R.37 E
M.D. B. & M.

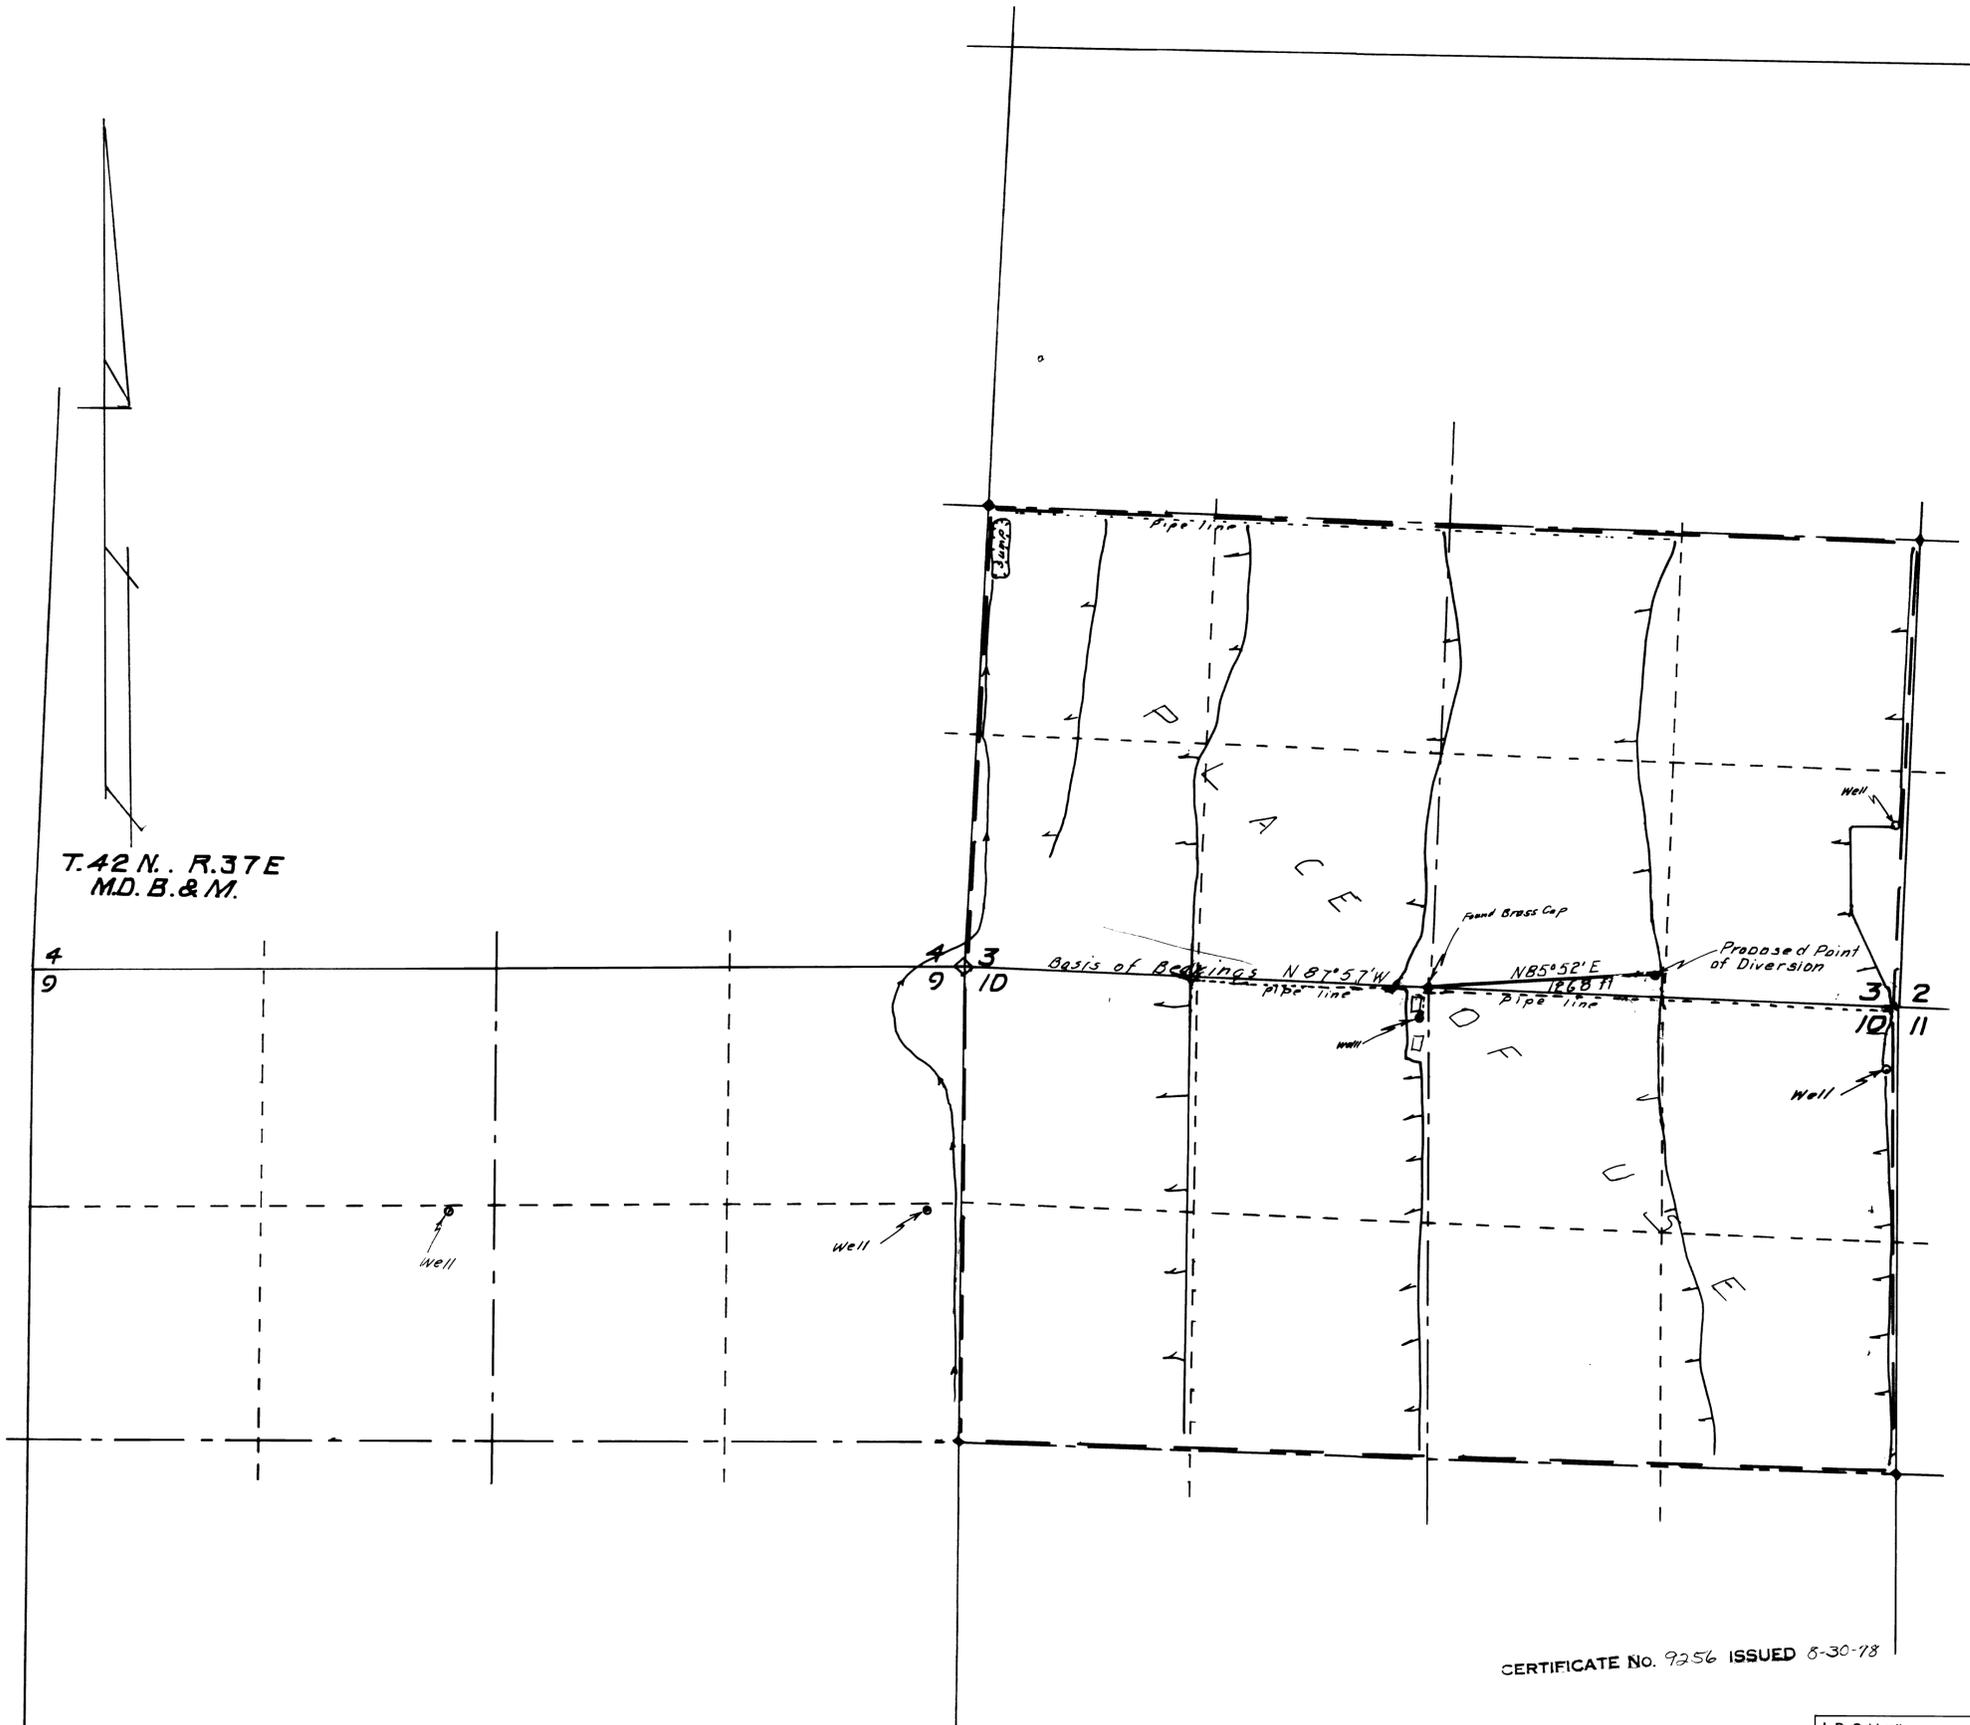

STATE OF NEVADA }
COUNTY OF HUMBOLDT } S S

I, J. R. Caldwell, being first duly sworn, depose and say that this map, consisting of _____ sheets, has been correctly drawn to the designated scale from field notes of a survey made by me, (or under my supervision and direction), on the 13th day of August 1974, that it truly and correctly represents the proposed location and extent of the works used to divert water from Underground in Humboldt County, by Robert F. & Rosemary Key for Irrigation & Domestic.
That the proposed point of diversion, the location and size of the diverting channel, all reservoirs and basins, location and description of all measuring devices, and the boundary of all lands showing by 40-acre subdivisions the areas to be irrigated

and the location and names of all other works or streams which are crossed by or connected with said works are fully and correctly designated thereon.
J.R. Caldwell
State Water Right Surveyor No. 276

Subscribed and sworn to before me this 15th day of August 1974
Glenn A. Kiser
Pres. Humboldt Co. Recorder
Deputy



CERTIFICATE No. 9256 ISSUED 8-30-78

MAP TO ACCOMPANY APPLICATION TO APPROPRIATE WATER

FOR IRRIGATION & DOMESTIC
BY ROBERT F. & ROSEMARY KEY
FROM UNDERGROUND
IN HUMBOLDT COUNTY, NEVADA

J. R. Caldwell	
Winnemucca, Nevada	
Job No.	By Date
Survey	J.R.C. 8/13/74
Calculations	
Drawing	J.R.C. 8/13/74
Checked	
Corrections	

FILED
AUG 19 1974
STATE ENGINEER'S OFFICE
28623

28623