
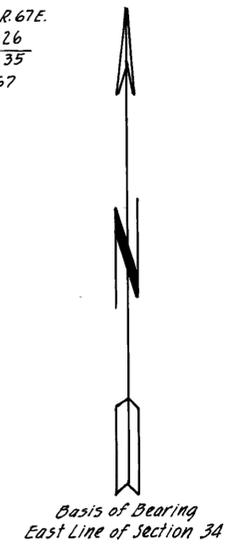


CULTURAL MAP TABULATION

Section	Sub-division	Town-Ship	Range	Cultivated Acreage	Description of Culture	Date of First Culture
34	SE 1/4 NE 1/4	13 N.	67 E.	5	Alfalfa & Grass	

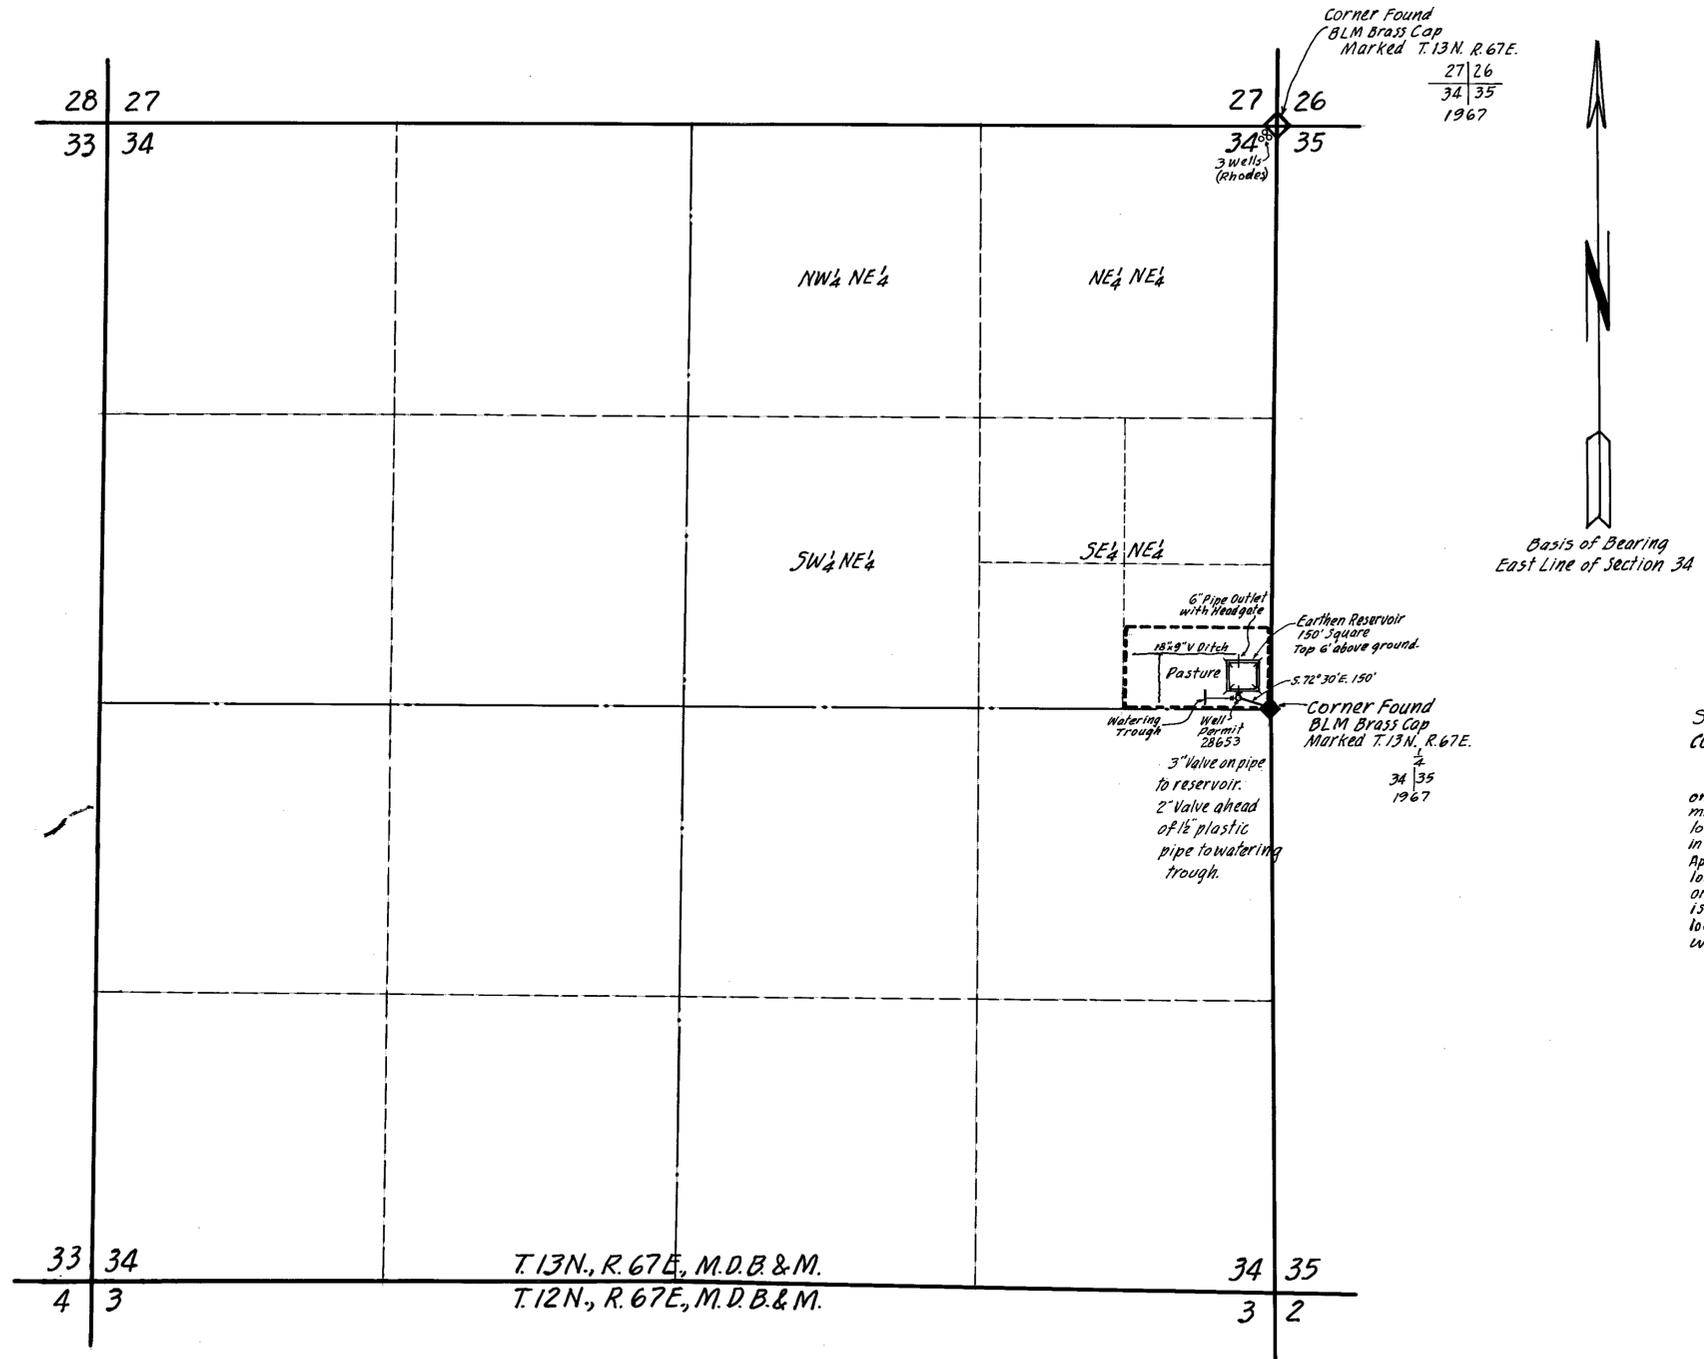


STATE OF NEVADA } S.S.  
 COUNTY OF WHITE PINE }

I, Henry C. Conrad, being first duly sworn, depose and say that this map, consisting of one sheet, has been correctly drawn to the designated scale from field notes of a survey made by me, on the 5th day of June, 1978; that it truly and correctly represents the location and extent of the works used to divert water from an underground source in White Pine County, by Richard M. Swallow for irrigation and domestic purposes under Application No. 28653. That the point of diversion, the location, size of the diverting channel, location and description of all measuring devices, the location and extent of lands owned or controlled by the applicant upon which water applied for under Application No. 28653 is used, together with the area and kind of culture in each 40-acre subdivision, and the location and names of all other works or streams which are crossed by or connected with said works are fully and correctly designated thereon.

*Henry C. Conrad*  
 State Water Right Surveyor No. 395

Subscribed and sworn to before me  
 this 17th day of November, 1978.

*[Signature]*  
 Notary Public in and for  
 White Pine County, Nevada.

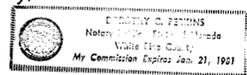

33 34 T.13N., R.67E., M.D.B.&M. 34 35  
 4 3 T.12N., R.67E., M.D.B.&M. 3 2



VERTICAL FILE NO. 10020 ISSUED *Chalpa*



MAP  
 TO ACCOMPANY PROOF  
 OF BENEFICIAL USE UNDER  
 APPLICATION NO. 28653  
 FOR IRRIGATION AND DOMESTIC  
 BY RICHARD M. SWALLOW  
 FROM UNDERGROUND SOURCE

79727 7972151565 28653