


SECTION 35 T14N R26E MDB & M

PLACE OF USE - NW 1/4 OF SW 1/4 and SW 1/4 OF SW 1/4

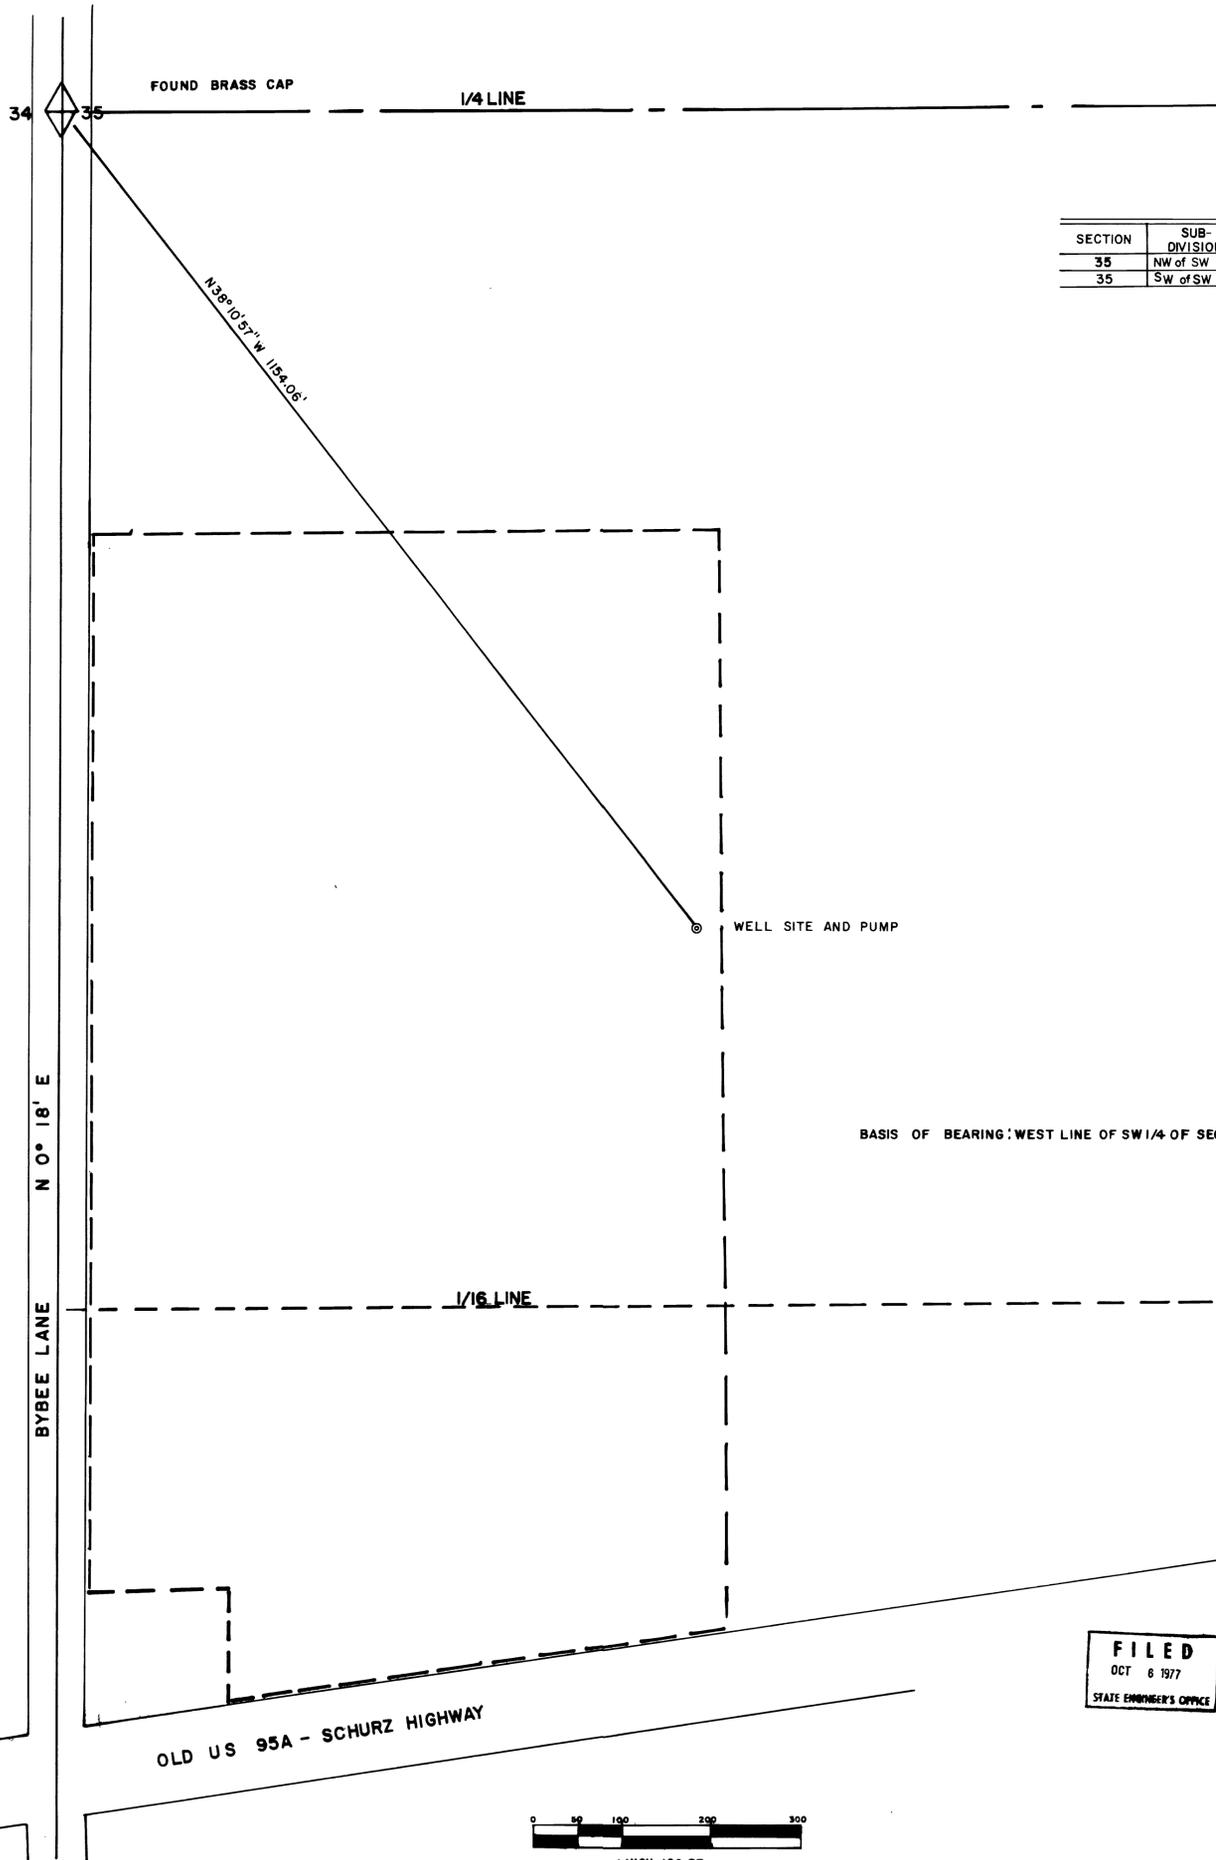

SECTION	SUB-DIVISION	TOWN-SHIP	RANGE	CULTIVATED ACREAGE	DESCRIPTION OF CULTURE	DATE OF FIRST CULTURE
35	NW of SW	14N	26E	14.2	ALFALFA	
35	SW of SW	14N	26E	6.4	ALFALFA	

STATE OF NEVADA
COUNTY OF LYON S.S.

I, GEORGE H DENSON, BEING FIRST DULY SWORN, DO DEPOSE AND SAY THAT THIS MAP HAS BEEN CORRECTLY DRAWN TO THE DESIGNATED SCALE FROM FIELD NOTES OF A SURVEY MADE BY ME ON THE 18th DAY OF JUNE, 1977, THAT IT TRULY AND CORRECTLY REPRESENTS THE LOCATION AND EXTENT OF THE WORKS USED TO DIVERT WATER FROM UNDERGROUND SOURCES IN LYON COUNTY BY GARY WILLIAM RICHARDSON AND KAREN RICHARDSON FOR IRRIGATION AND STOCKWATERING UNDER APPLICATION NO. 28743

George H Denson
GEORGE H DENSON STATE WATER RIGHT SURVEYOR NO. 456

SUBSCRIBED AND SWORN TO BEFORE ME THIS
18th DAY OF JUNE, 1977.
NOTARY PUBLIC IN AND FOR LYON COUNTY, NEVADA

Rose Marie Bearden
NOTARY PUBLIC

ROSE MARIE BEARDEN
Notary Public - State of Nevada
Lyon County
My Commission Expires June 15, 1979

BASIS OF BEARING: WEST LINE OF SW 1/4 OF SECTION 35 T14N R26E MDB & M

CERTIFICATE NO. ~~9821~~ ISSUED ~~State~~

FILED
OCT 6 1977
STATE ENGINEER'S OFFICE

A
MAP
TO ACCOMPANY PROOF OF BENEFICIAL USE UNDER
APPLICATION NO. 28743 FOR IRRIGATION AND STOCKWATERING
FROM UNDERGROUND SOURCES BY
GARY WILLIAM RICHARDSON
SURVEYORS DENSON & ECKSTEIN ENGINEERS
YERINGTON NEVADA 702/462-2611

68715 68714T 28743