


| PERMIT No. 28771 | | | | | |
|------------------|-------------|----------|-------|----------------------|------------------------|
| SECTION | SUBDIVISION | TOWNSHIP | RANGE | CULTIVATED ACREAGE | DESCRIPTION OF CULTURE |
| 31 | NW1/4 SW1/4 | 13N | 61E | 2.05 | PASTURE GRASSES |
| | | | | Total Acreage | 2.05 |

| PERMIT No. 28819 | | | | | |
|------------------|-------------|----------|-------|----------------------|------------------------|
| SECTION | SUBDIVISION | TOWNSHIP | RANGE | CULTIVATED ACREAGE | DESCRIPTION OF CULTURE |
| 31 | NW1/4 SW1/4 | 13N | 61E | 2.95 | PASTURE GRASSES |
| 31 | SW1/4 SW1/4 | 13N | 61E | 1.30 | - |
| 31 | NE1/4 SW1/4 | 13N | 61E | 12.56 | ALFALFA & GRASSES |
| | | | | Total Acreage | 16.81 |

T. 13 N., R. 61 E., M. D. B. & M.

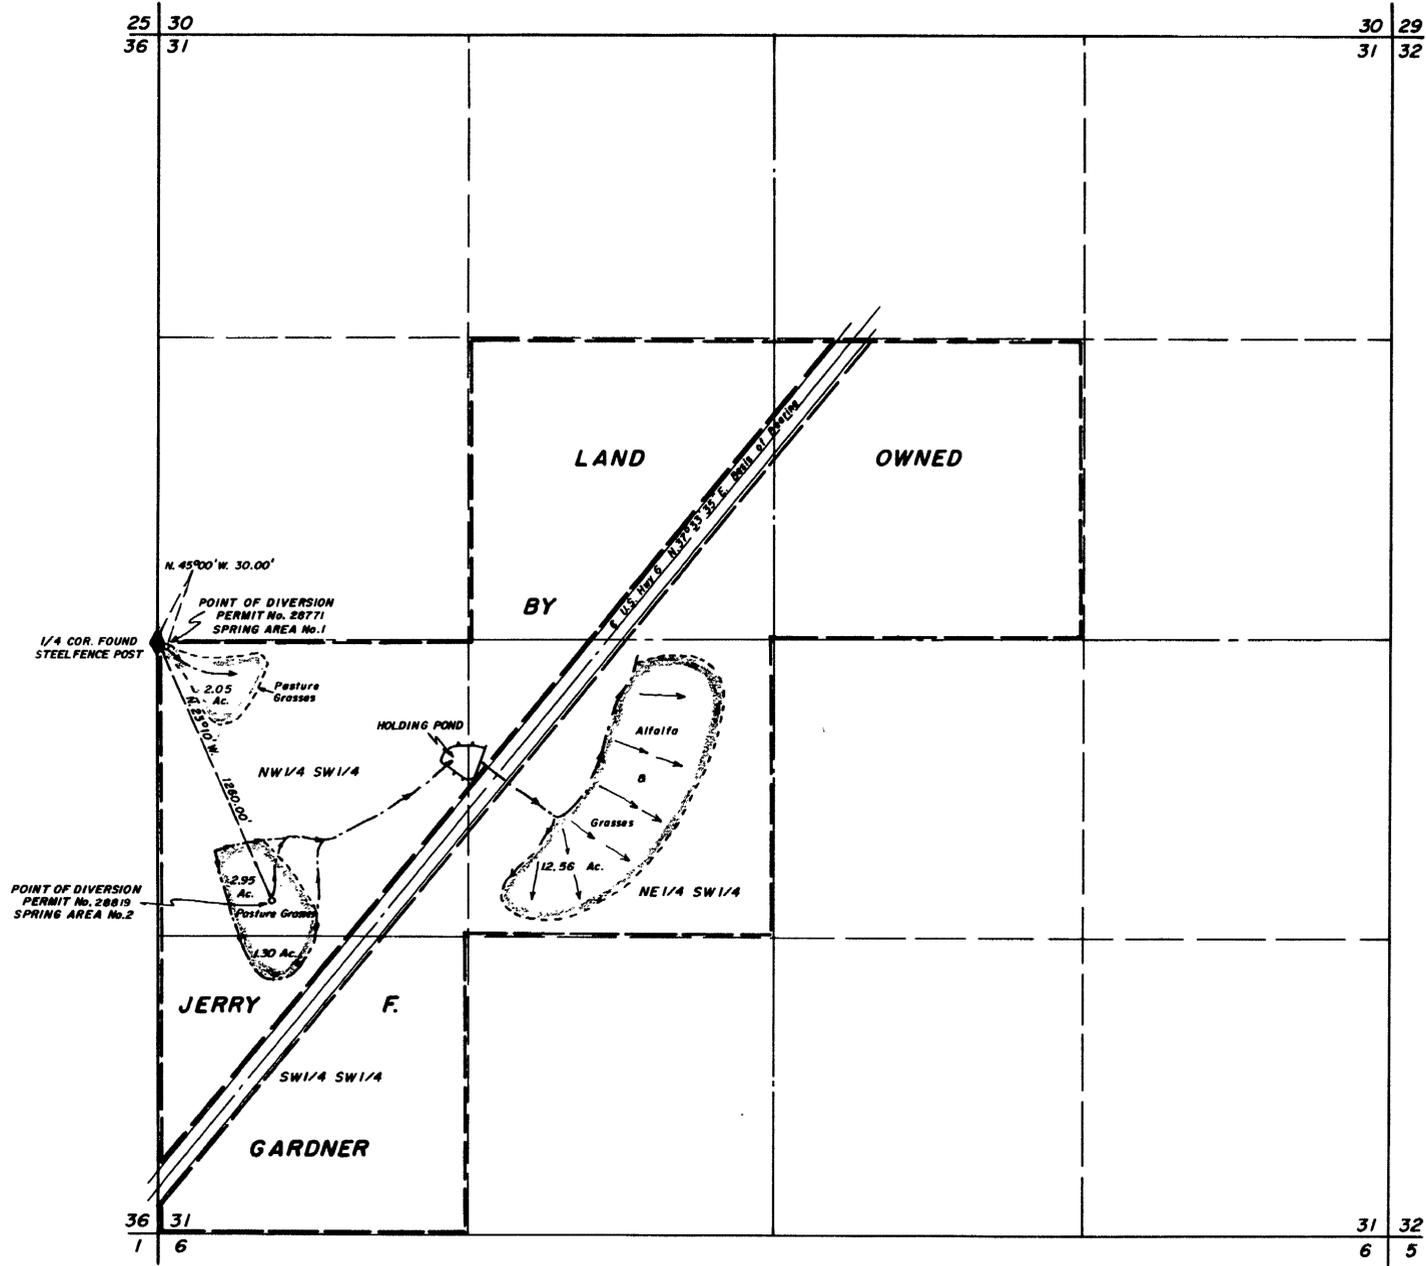

STATE OF NEVADA } ss
County of White Pine }

I, Richard W. Forman, being first duly sworn, depose and say that this map, consisting of one sheet, has been correctly drawn to the designated scale from field notes of a survey made under my supervision and direction between the 25th day of May and the 26th day of May, 1979, that it truly and correctly represents the location and extent of the works used to divert water from Unnamed Springs in White Pine County, by Jerry F. Gardner for Irrigation and Domestic purposes under Application Nos. 28819 & 28771, that the point of diversion, the location, size of the diverting channel, location and description of all measuring devices, the location and extent of lands owned or controlled by the applicant upon which water applied for under Application Nos. 28819 & 28771 is used, together with the area and kind of culture in each 40-acre subdivision, and the location and names of all other works or streams which are crossed by or connected with said works are fully and correctly designated thereon.

Richard W. Forman
State Water Right Surveyor

Subscribed and sworn to before me this 31st day of May, 1979.

Marcia Forman
Notary Public in and for White Pine County, Nevada



CERTIFICATE NO. 9486 ISSUED 12/2/80

CERTIFICATE NO. 9487 ISSUED 12/2/80



FILED
JUN 7 1979
STATE ENGINEER'S OFFICE

MAP TO ACCOMPANY
PROOF OF BENEFICIAL USE UNDER
PERMIT Nos. 28819 & 28771
FOR IRRIGATION & DOMESTIC
BY JERRY F. GARDNER
FROM UNNAMED SPRINGS

28819 28771