


T.39N., R.38E.

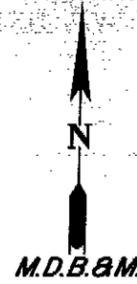

Section 12


Cultural Map Tabulation

Application No. 28885

Section	Subdivision	Township	Range	Acres	Culture
12	SW1/4 SW1/4	T.39N.	R.38E.	36.1	Alfalfa
Total				36.1	

Application No. 36138

Section	Subdivision	Township	Range	Acres	Culture
12	NW1/4 SW1/4	T.39N.	R.38E.	9.6	Alfalfa
Total				9.6	

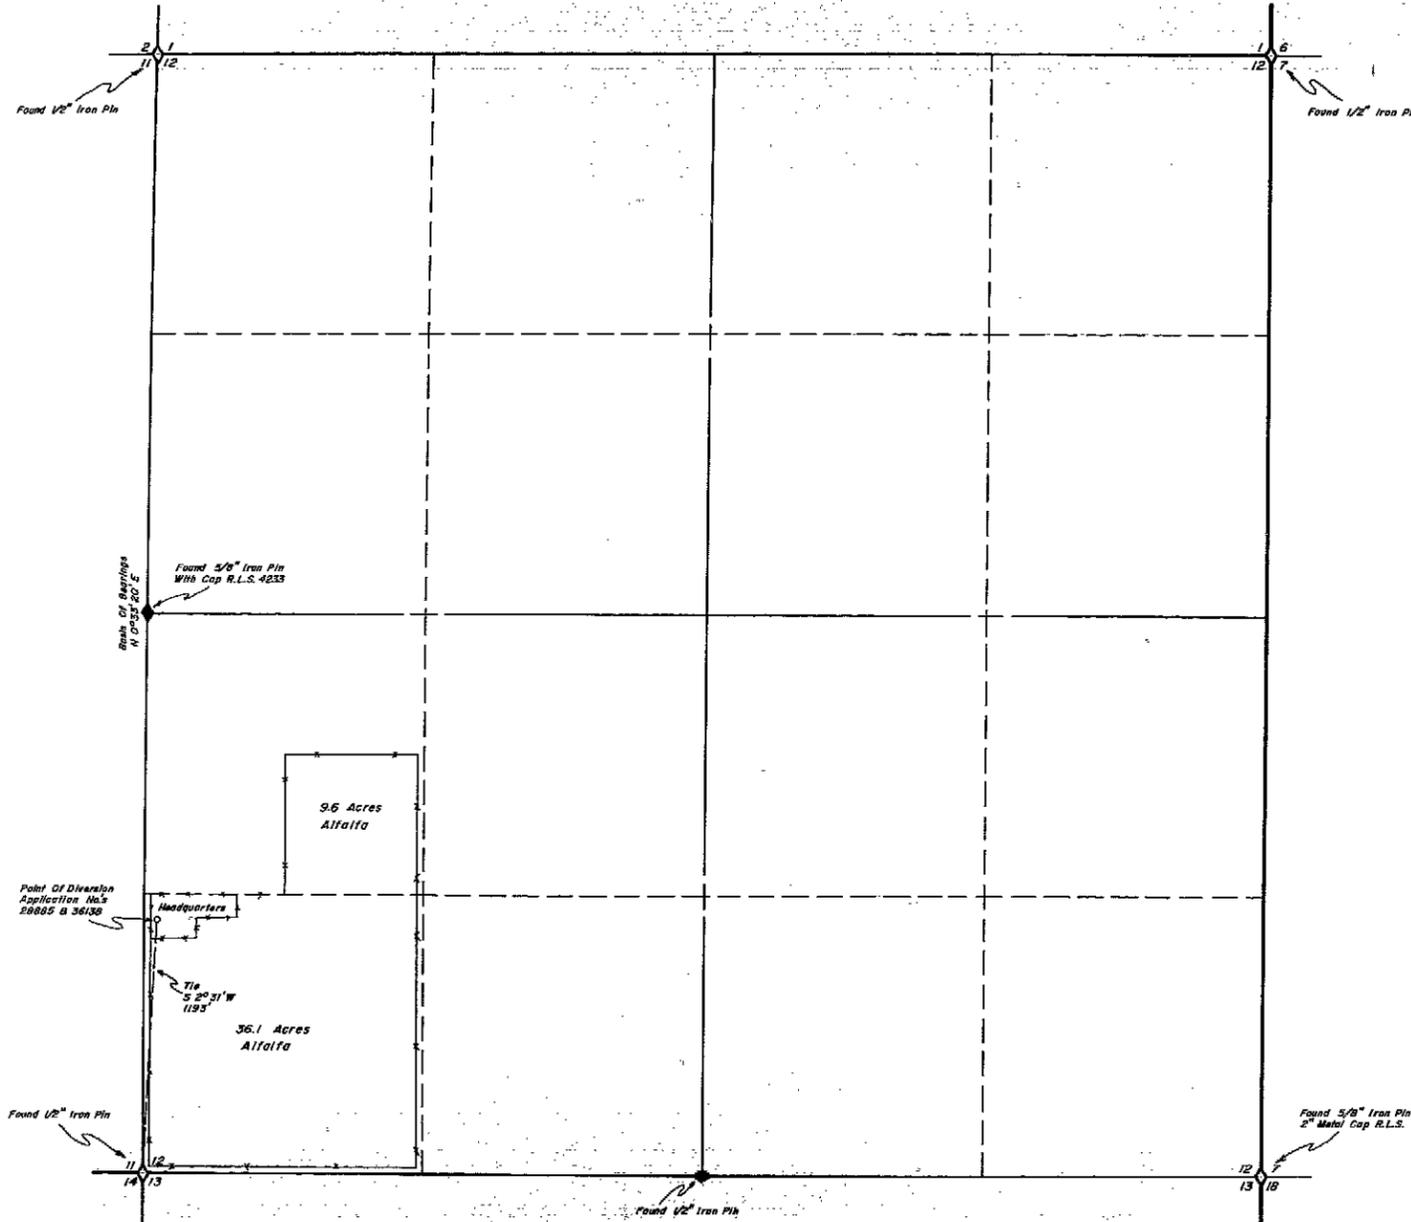

State of Nevada }
County of Humboldt } S.S.


I, John H. Milton III, being first duly sworn, depose and say that this map, consisting of 1 sheet, numbered from 1 to 1, inclusive, has been correctly drawn to the designated scale from field notes of a survey made by me, (or under my supervision and direction) between the 24 day of September, and the 24 day of September 1980; that it truly and correctly represents the location and extent of the works used to divert water from underground

in Humboldt County, by Harold B. & Rita A. Chapin for irrigation purposes under Application Nos. 28885 & 36138. That the point of diversion, the location and size of the diverting channel, location and description of all measuring devices, the location and extent of lands owned or controlled by the applicant upon which water applied for under Application Nos. 28885 & 36138 is used, together with the area and kind of culture in each 40-acre subdivision, and the location and names of all other works or streams which are crossed by or connected with said works are fully and correctly designated thereon.



Subscribed and sworn to before me this 7th day of January, 1982.

Dolores Crawford
Notary Public

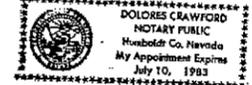

Scale 1" = 400'



NOTES:
Basis Of Bearings Derived From Record Of Survey Filed Under #1900294, In The Humboldt County Recorder's Office.

28885 CERTIFICATE NO. 10000 ISSUED 4-13-82

36138 CERTIFICATE NO. 10007 ISSUED 4-8-82

R.38E.
R.39E.

FILED
JAN 8 1982
STATE ENGINEERS OFFICE

Desert Mountain Surveying Company
STATE ENGINEERS OFFICE
146 West Second Street
Winnemucca, Nevada 89445

'82 JUN -8 P3:18

Map
To Accompany Proof Of Beneficial Use
Under Application No. 28885 & 36138
For
Harold B. And Rita A. Chapin
From Underground Sec. 12, T.39N., R.38E. M.D.B.&M.
Humboldt County Nevada

36138 28885