



Section	Subdivision	Township	Range	Acres	Culture
4	SW 1/4 SW 1/4	29 N	33 E	40.00	Barley & Alfalfa
..	SE 1/4 SW 1/4	36.73	.. & Garden
				76.73	

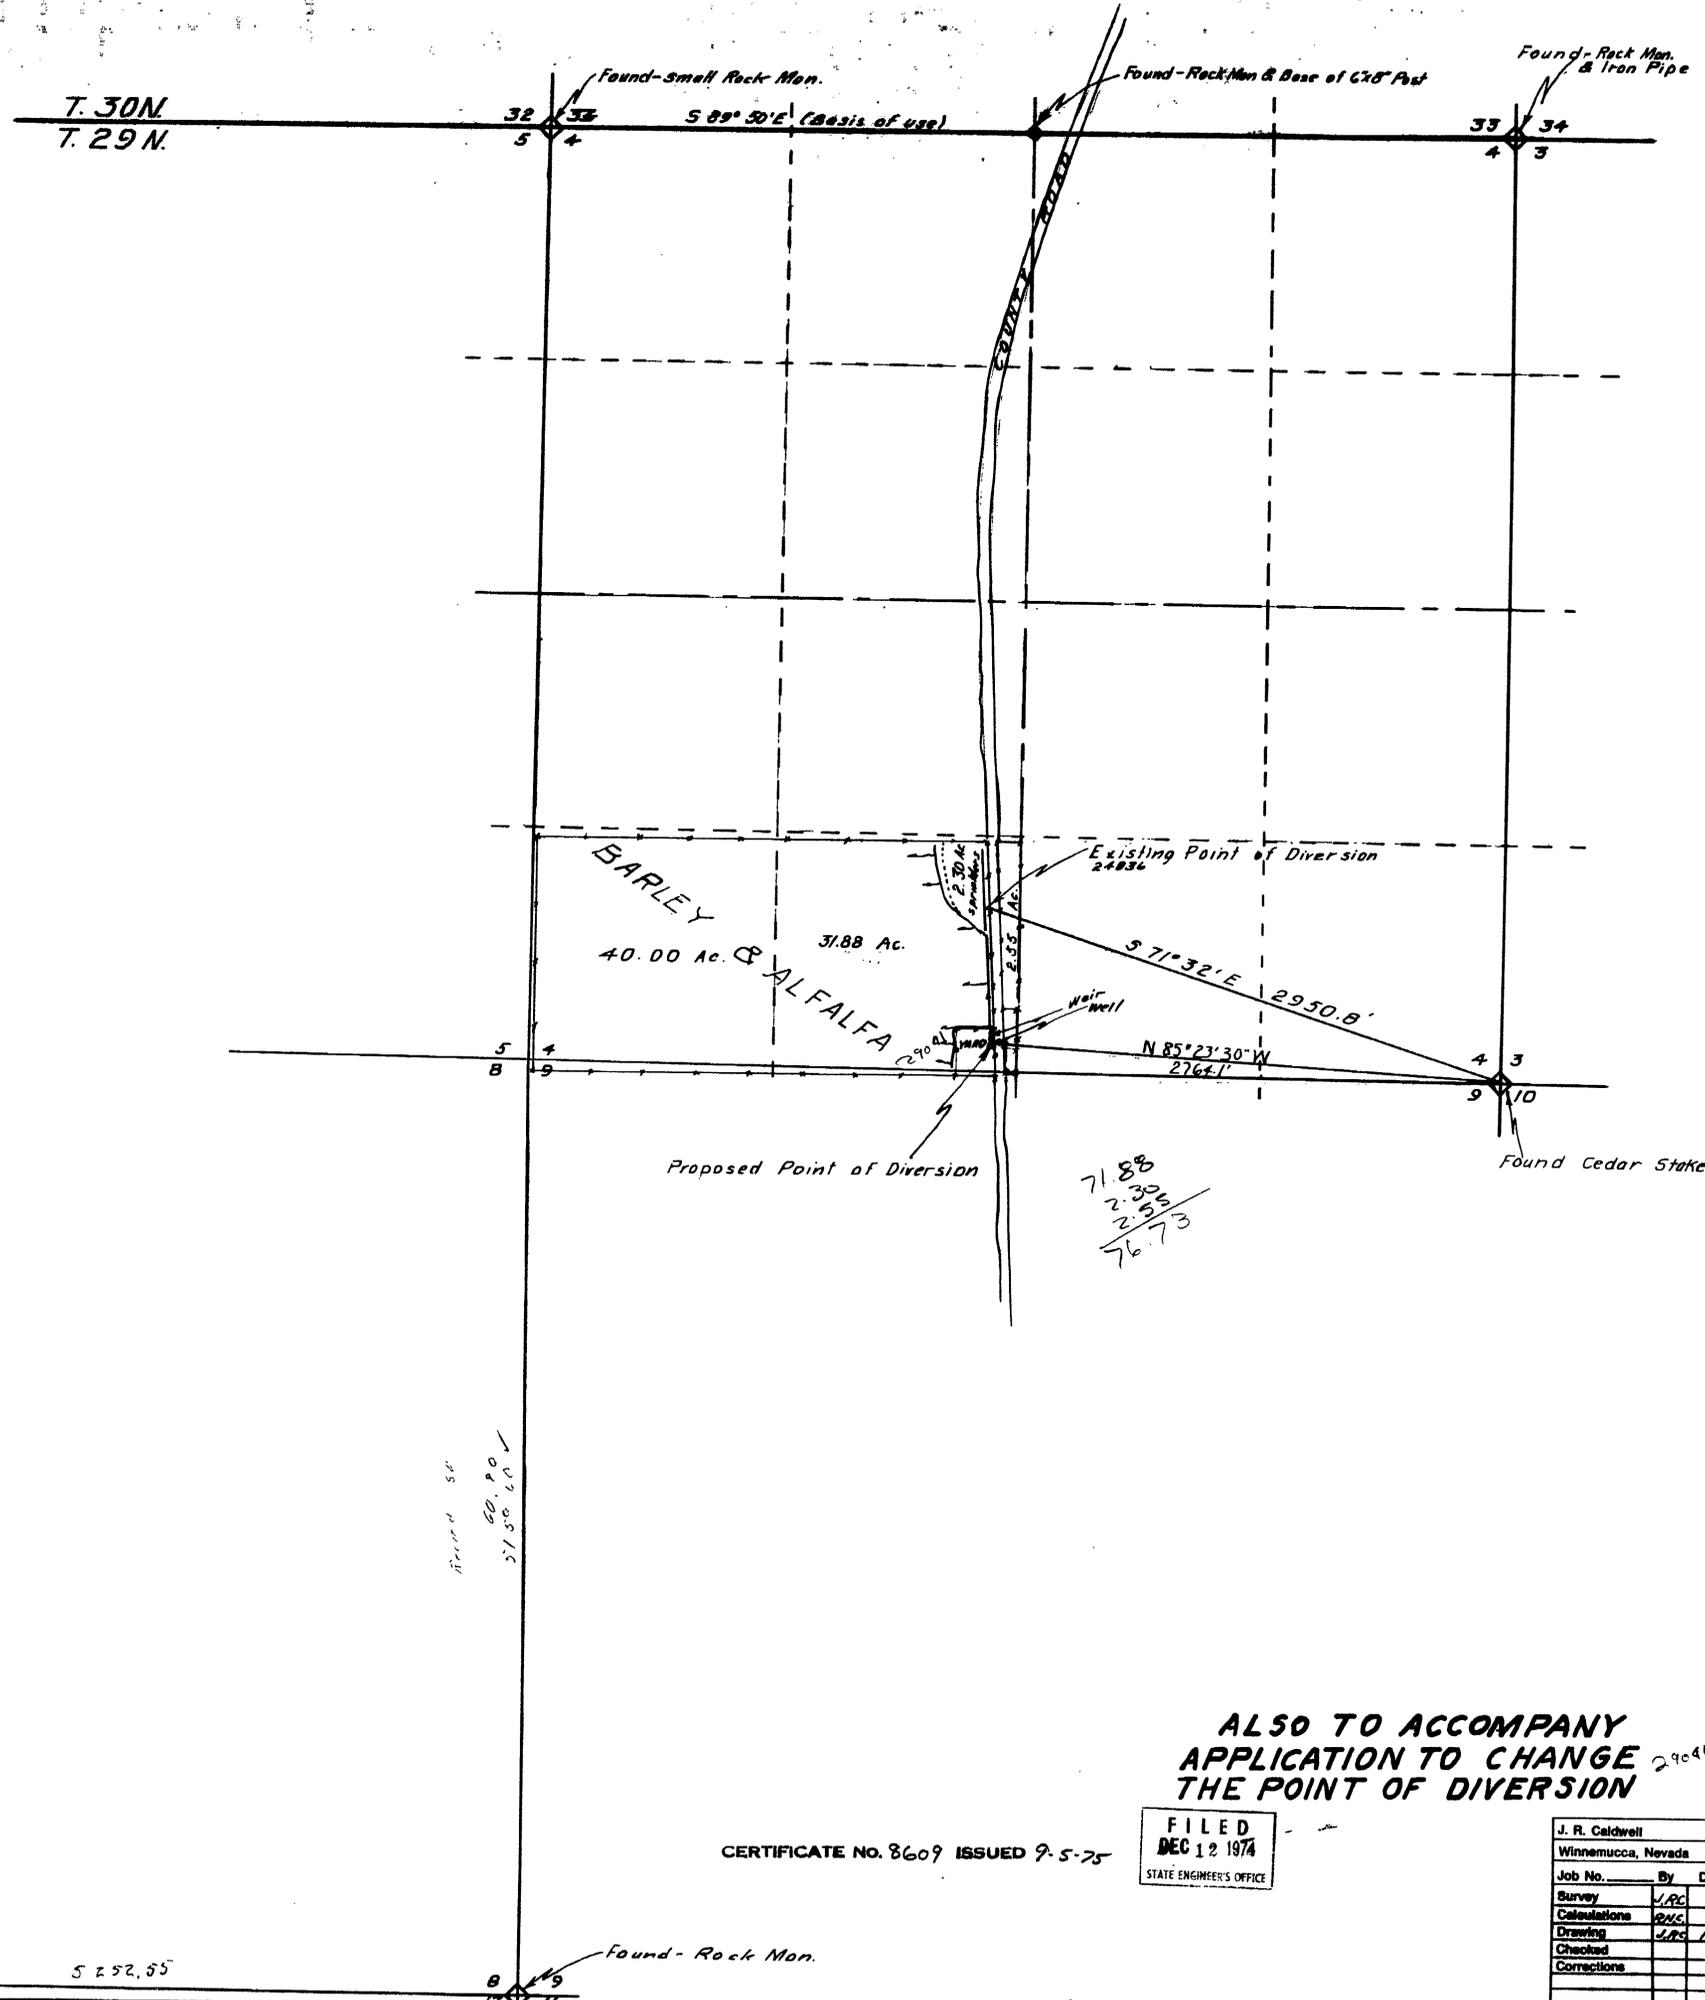

T. 29 N., R 33 E.
M. D. B. & M.


STATE OF NEVADA] SS
COUNTY OF HUMBOLT]

I, J. R. Caldwell, being first duly sworn, depose and say that this map, consisting of _____ sheets, has been correctly drawn to the designated scale from field notes of a survey made by me, (or under my supervision and direction), on the 26th day of October, 1974, that it truly and correctly represents the proposed location and extent of the works used to divert water from Underground in Pershing County, by William Whitney Lawson & Enid Alyne Lawson for Irrigation & Domestic. That the proposed point of diversion, the location and size of the diverting channel, all reservoirs and basins, location and description of all measuring devices, and the boundary of all lands owned or controlled by the applicant upon which water applied for under application No. 24836 is used and the location and names of all other works or streams which are crossed by or connected with said works are fully and correctly designated thereon.

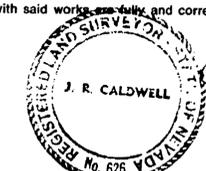

J. R. Caldwell
State Water Right Surveyor No. 276

Subscribed and sworn to before me this 26th day of November, 1974
Alphie J. Cook
Humboldt County, Nevada

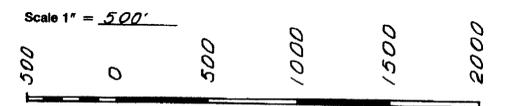

ALSO TO ACCOMPANY
APPLICATION TO CHANGE
THE POINT OF DIVERSION ²⁹⁰⁴¹

CERTIFICATE NO. 8609 ISSUED 9-5-75

FILED
DEC 12 1974
STATE ENGINEER'S OFFICE

J. R. Caldwell		
Winnemucca, Nevada		
Job No.	By	Date
Survey	J.R.C.	
Calculations	R.W.C.	
Drawing	J.R.C.	11-22-74
Checked		
Corrections		

MAP TO ACCOMPANY PROOF OF BENEFICIAL USE UNDER APPLICATION NO. 24836

FOR IRRIGATION & DOMESTIC

BY WILLIAM WHITNEY LAWSON & ENID ALYNE LAWSON

FROM UNDERGROUND

IN PERSHING COUNTY, NEVADA

29041