



Cultural Map Tabulation

Section	Subdivision	Township	Range	Acreage	Culture
36	NW1/4 SW1/4	T.38N.	R.42E.	39.8	Fallow
"	NE1/4 SW1/4	"	"	40.2	"
"	SW1/4 SW1/4	"	"	40.0	"
"	SE1/4 SW1/4	"	"	40.0	"
"	NW1/4 SE1/4	"	"	40.0	Alfalfa
"	NE1/4 SE1/4	"	"	40.0	"
"	SW1/4 SE1/4	"	"	40.0	"
"	SE1/4 SE1/4	"	"	40.0	"
2	NW1/4 NW1/4	T.37N.	R.42E.	40.1	Winter Wheat
"	NE1/4 NW1/4	"	"	40.0	"
"	SW1/4 NW1/4	"	"	40.0	"
"	SE1/4 NW1/4	"	"	40.0	"
"	NW1/4 NE1/4	"	"	40.0	Fallow
"	NE1/4 NE1/4	"	"	39.9	"
"	SW1/4 NE1/4	"	"	40.0	"
"	SE1/4 NE1/4	"	"	40.0	"
"	NW1/4 SW1/4	"	"	40.6	Winter Wheat
"	NE1/4 SW1/4	"	"	41.2	"
"	SW1/4 SW1/4	"	"	38.7	"
"	SE1/4 SW1/4	"	"	39.4	"
"	NW1/4 SE1/4	"	"	40.2	Fallow
"	NE1/4 SE1/4	"	"	39.6	"
"	SW1/4 SE1/4	"	"	38.4	"
"	SE1/4 SE1/4	"	"	39.0	"

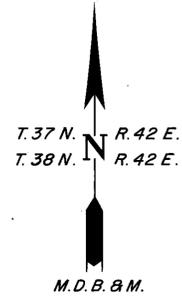

1/2 Section 36
T.38N., R.42E.

Section 2
T.37N., R.42E.

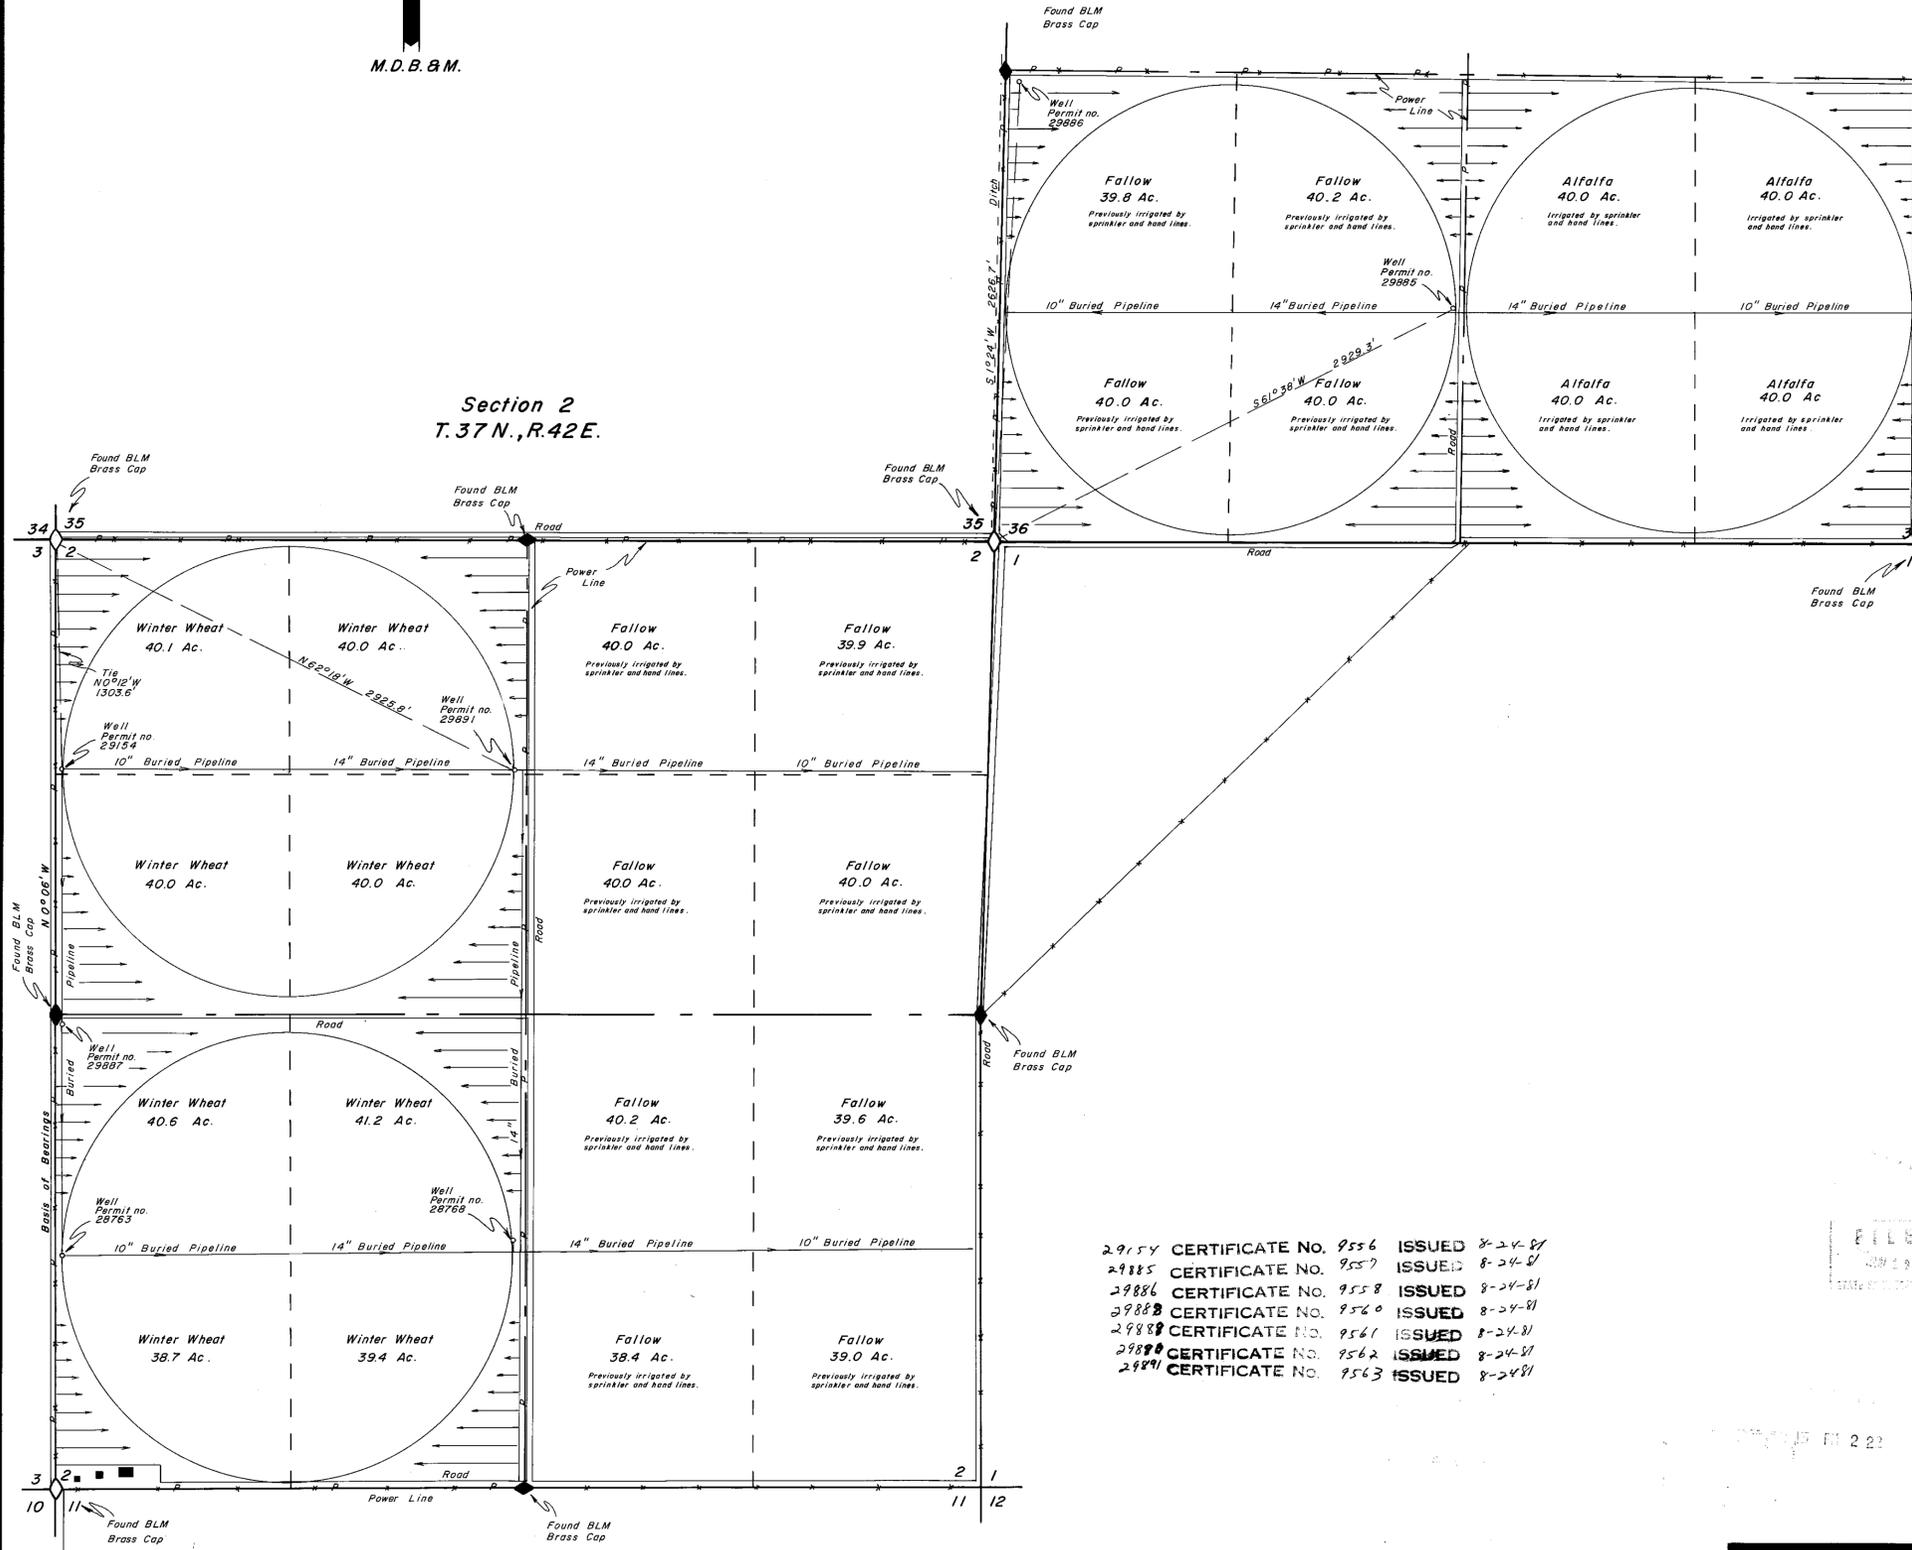

State of Nevada } S.S.
County of Humboldt }

I, Robert N. Caldwell, being first duly sworn, depose and say that this map, consisting of two sheets, numbered from 1 to 2, inclusive, has been correctly drawn to the designated scale from field notes of a survey made by me, (or under my supervision and direction) between the 3rd day of June, and the 3rd day of June 1980; that it truly and correctly represents the location and extent of the works used to divert water from _____, in Humboldt County, by LaVar and Lila Rae Murdock _____ for irrigation purposes under Application No. 29885 29891 29886 29154. That the point of diversion, the location and size of the diverting channel, location and description of all measuring devices, the location and extent of lands owned or controlled by the applicant upon which water applied for under Application No. 29885 29891 29886 29154 is used, together with the area and kind of culture in each 40-acre subdivision, and the location and names of all other works or streams which are crossed by or connected with said works are fully and correctly designated thereon.

ROBERT N. CALDWELL
State Water Right Surveyor No. 468
4233

Subscribed and sworn to before me this 12th day of June, 1980.

Robert Caldwell
Notary Public

ROBERT N. CALDWELL
Notary Public, State of Nevada
Humboldt County
My Commission expires Mar. 8, 1981

- 29154 CERTIFICATE No. 9556 ISSUED 8-24-81
- 29885 CERTIFICATE No. 9557 ISSUED 8-24-81
- 29886 CERTIFICATE No. 9558 ISSUED 8-24-81
- 29888 CERTIFICATE No. 9560 ISSUED 8-24-81
- 29889 CERTIFICATE No. 9561 ISSUED 8-24-81
- 29890 CERTIFICATE No. 9562 ISSUED 8-24-81
- 29891 CERTIFICATE No. 9563 ISSUED 8-24-81

FILED
AUG 2 9 1980
STATE OF NEVADA



84824
81006

Desert Mountain Surveying Company
510 Melarkey Street
Winnemucca, Nevada 89445

Map
To Accompany Proof Of Beneficial Use
Under Application No. 29885 29891 29886 29154
By LaVar and Lila Rae Murdock
From Underground In Humboldt County
For Irrigation Purposes


80909 80904 80903 29891 29890 29889 29888 29886 29885 29154




Section 10

Cultural Map Tabulation

Section	Subdivision	Township	Range	Acreage	Culture
10	NW1/4 NW1/4	T.37N.	R.42E.	39.6	Fallow
"	NE1/4 NW1/4	"	"	40.0	"
"	SW1/4 NW1/4	"	"	40.0	"
"	SE1/4 NW1/4	"	"	40.8	"
"	NW1/4 NE1/4	"	"	40.2	"
"	NE1/4 NE1/4	"	"	39.6	"
"	SW1/4 NE1/4	"	"	40.2	"
"	SE1/4 NE1/4	"	"	39.6	"
"	NW1/4 SW1/4	"	"	39.9	Alfalfa
"	NE1/4 SW1/4	"	"	40.5	"
"	SW1/4 SW1/4	"	"	39.3	"
"	SE1/4 SW1/4	"	"	39.9	"
"	NW1/4 SE1/4	"	"	39.8	"
"	NE1/4 SE1/4	"	"	39.8	"
"	SW1/4 SE1/4	"	"	39.1	"
"	SE1/4 SE1/4	"	"	39.1	"
			Total	637.4	

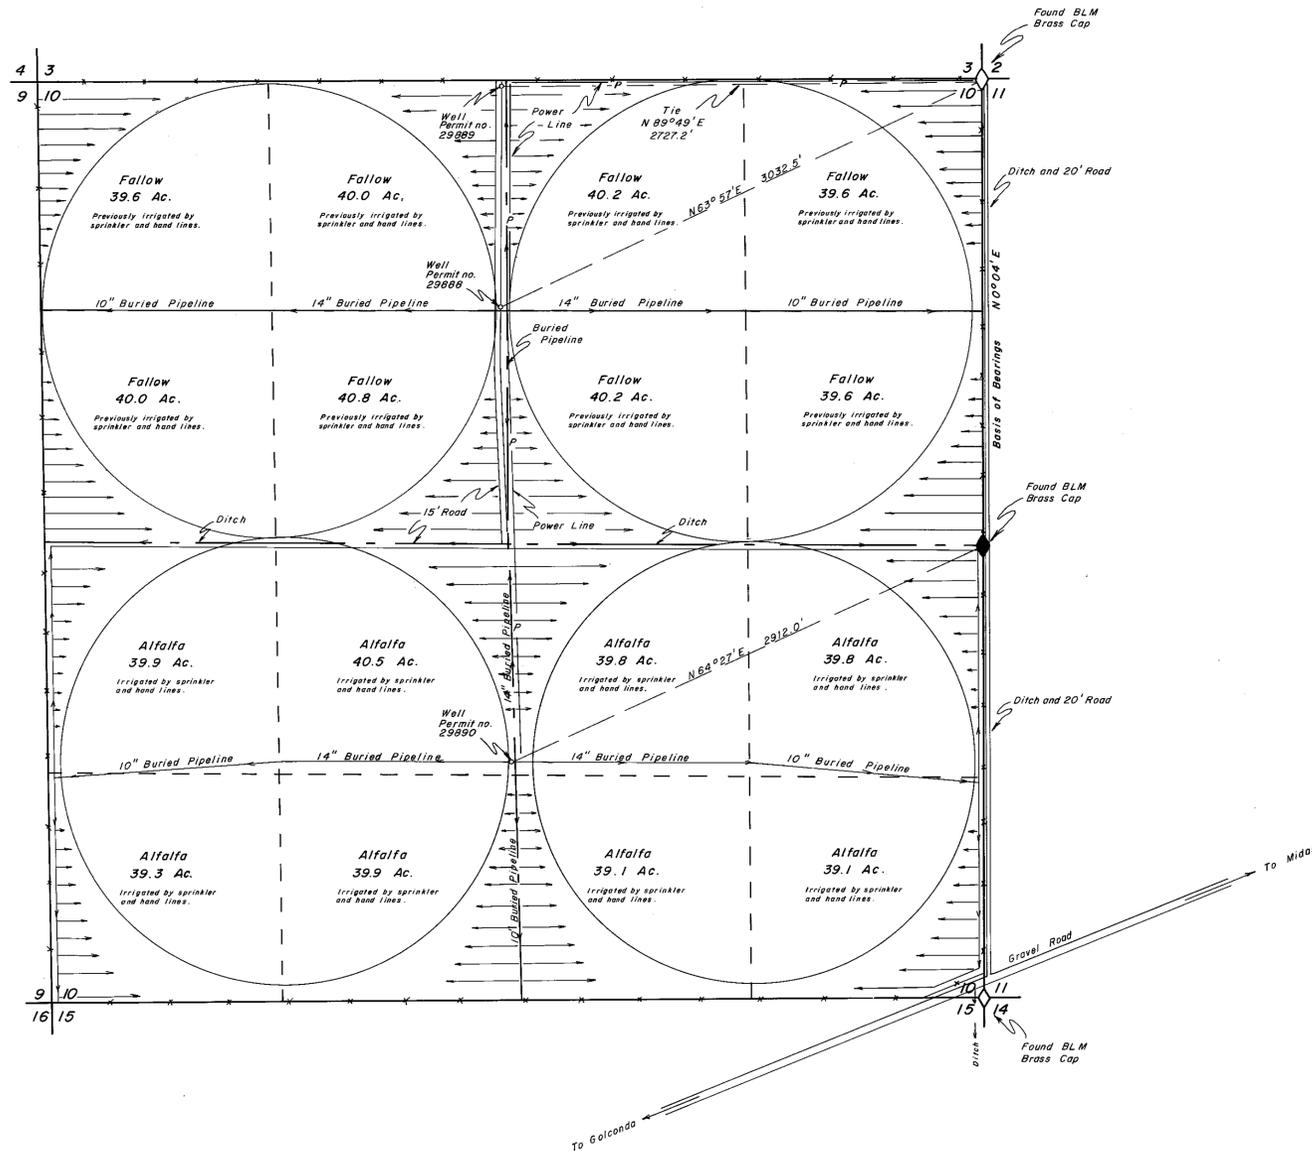


State of Nevada } S.S.
 County of Humboldt }
 I, Robert N. Caldwell, being first duly sworn, depose and say that this map, consisting of two sheets, numbered from 1 to 2, inclusive, has been correctly drawn to the designated scale from field notes of a survey made by me, (or under my supervision and direction) between the 3rd day of June, and the 3rd day of June 1980; that it truly and correctly represents the location and extent of the works used to divert water from underground _____, in Humboldt County, by LaVar and Lila Rae Murdock 29888 29889 for irrigation purposes under Application No. 29888 29889 29890. That the point of diversion, the location and size of the diverting channel, location and description of all measuring devices, the location and extent of lands owned or controlled by the applicant upon which water applied for under Application No. 29888 29889 29890 is used, together with the area and kind of culture in each 40-acre subdivision, and the location and names of all other works or streams which are crossed by or connected with said works are fully and correctly designated thereon.

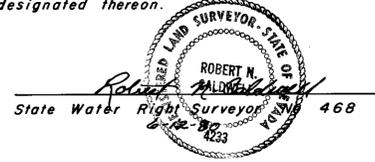

Subscribed and sworn to before me this 12th day of June, 1980.

Robert Caldwell
 Notary Public

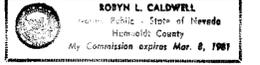

FILED
 JUN 19 1980
 STATE ENGINEER'S OFFICE
 29888 CERTIFICATE NO. 4560 ISSUED 5-24-81
 29889 CERTIFICATE NO. 1561 ISSUED 5-24-81
 29890 CERTIFICATE NO. 7563 ISSUED 5-24-81
 Desert Mountain Surveying Company
 510 Melarkey Street
 Winnemucca, Nevada 89445

Map
 To Accompany Proof Of Beneficial Use
 Under Application No. 29888 29889 29890
 By LaVar and Lila Rae Murdock
 From Underground In Humboldt County
 For Irrigation Purposes
 Humboldt County Nevada