

Section 4


Cultural Map Tabulation

Section	Subdivision	Township	Range	Acres	Culture

T34N
T33N

T33N, N R. 40E

M.D.B.O.M.

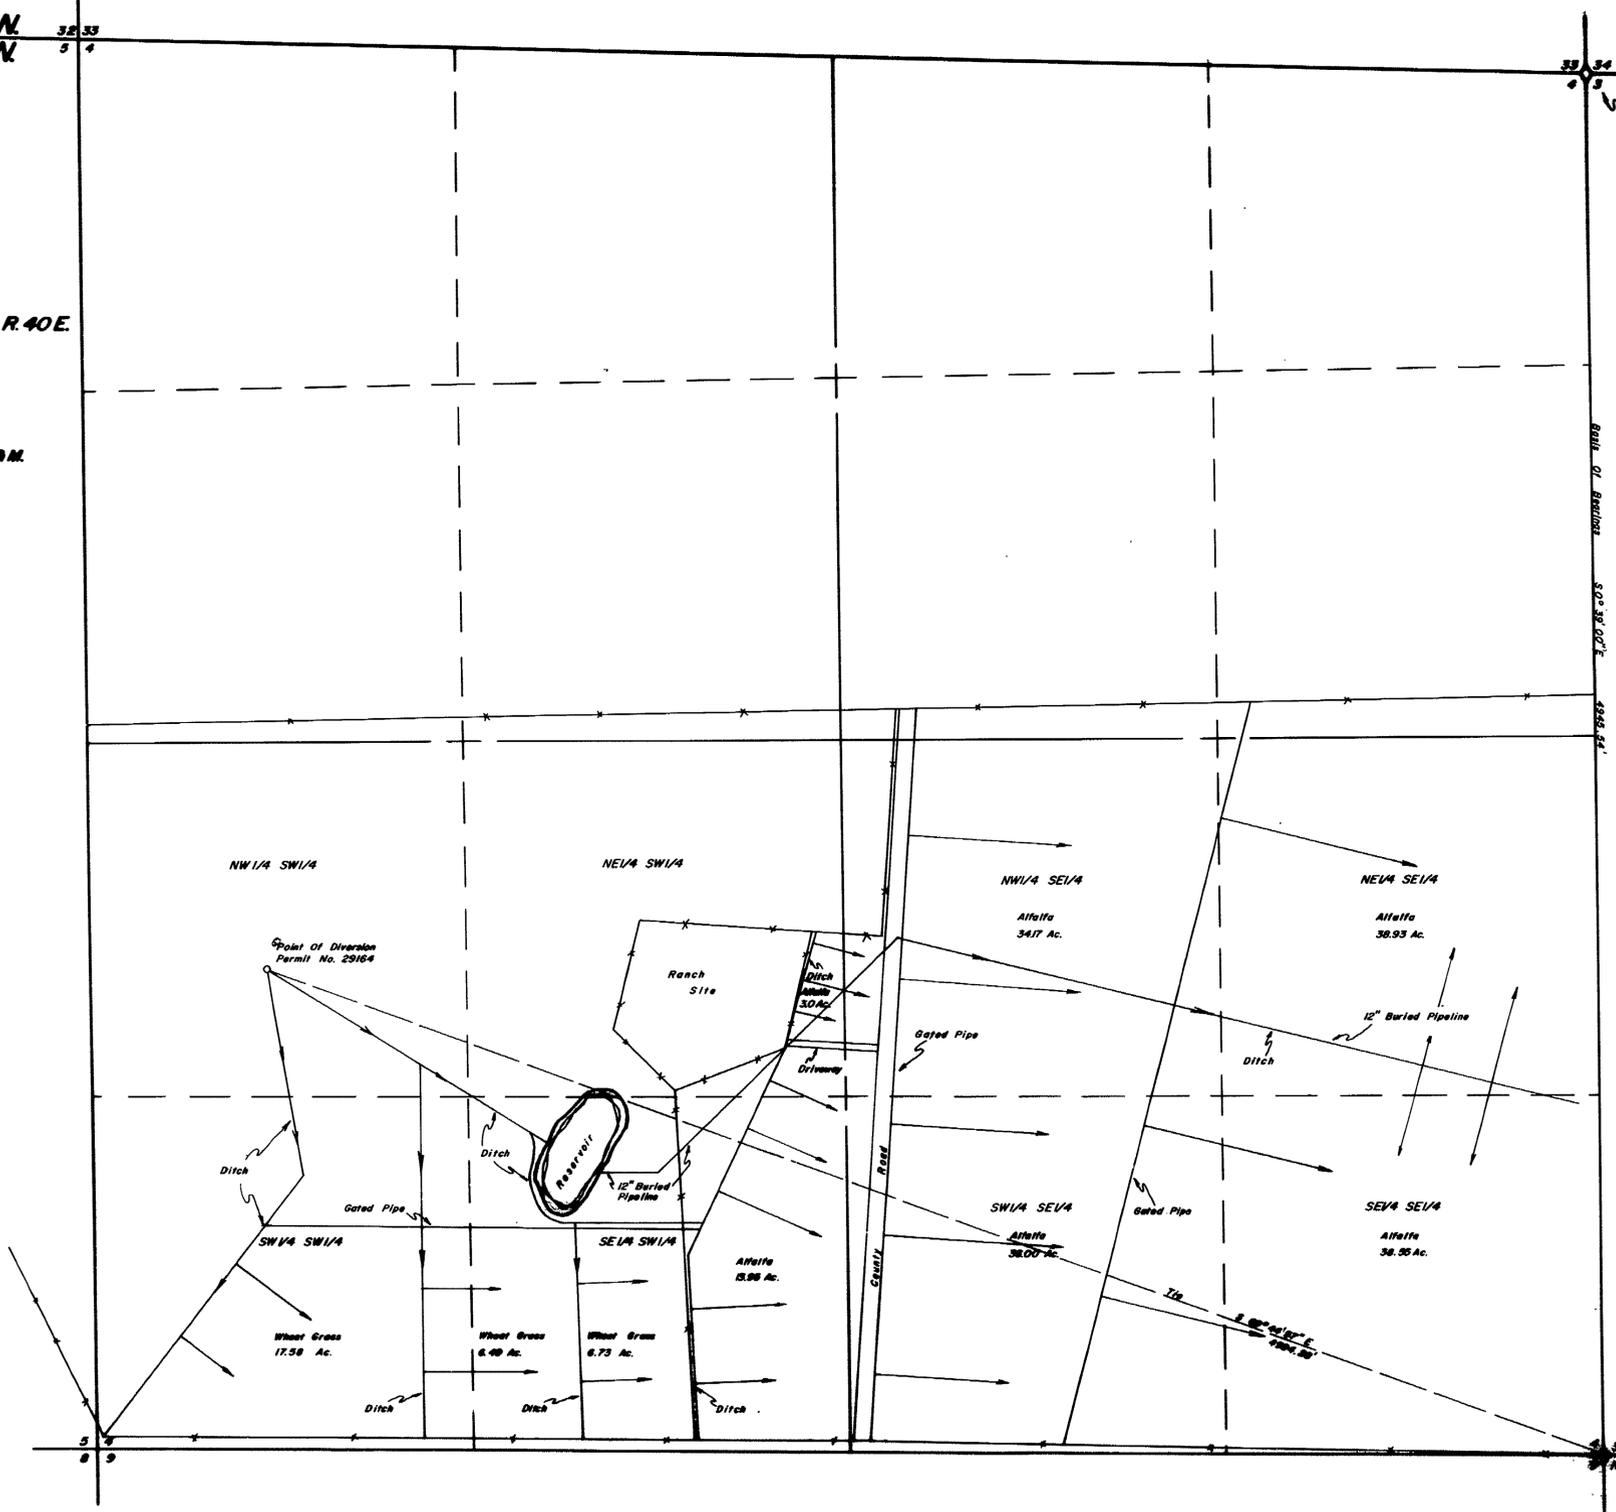


State of Nevada }
County of Humboldt } S.S.


I, Robert N. Caldwell, being first duly sworn, depose and say that this map, consisting of 1 sheets, numbered from 1 to 1, inclusive, has been correctly drawn to the designated scale from field notes of a survey made by me, (or under my supervision and direction) between the 2 day of February, and the 2 day of February 1982; that it truly and correctly represents the location and extent of the works used to divert water from _____, in Humboldt County, by Hugh Anthony & Ruth Ann Tipton for irrigation purposes under Application No. 29164. That the point of diversion, the location and size of the diverting channel, location and description of all measuring devices, the location and extent of lands owned or controlled by the applicant upon which water applied for under Application No. 29164 is used, together with the area and kind of culture in each 40-acre subdivision, and the location and names of all other works or streams which are crossed by or connected with said works are fully and correctly designated thereon.



Subscribed and sworn to before me this 9th day of March, 1982.

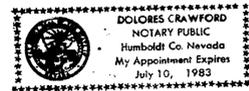

Dolores Crawford
Notary Public

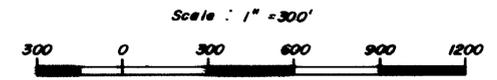

NOTE:
Basis Of Bearings Taken From
S.L.O. Survey Of 1872.

CERTIFICATE No. 10312 ISSUED 9/24/82

FILED
MAR 11 1982
STATE ENGINEERS OFFICE

Desert Mountain Surveying Company
STATE ENGINEERS OFFICE
146 West Second Street
Winnemucca, Nevada 89445

Map
To Accompany Proof Of Beneficial Use
Under Application No. 29164
By Hugh Anthony & Ruth Ann Tipton
From Underground For Irrigation

29164