


**S.W. 1/4 OF SECTION 21, T.21S., R.61E., M.D.B. & M.
CLARK COUNTY, NEVADA**

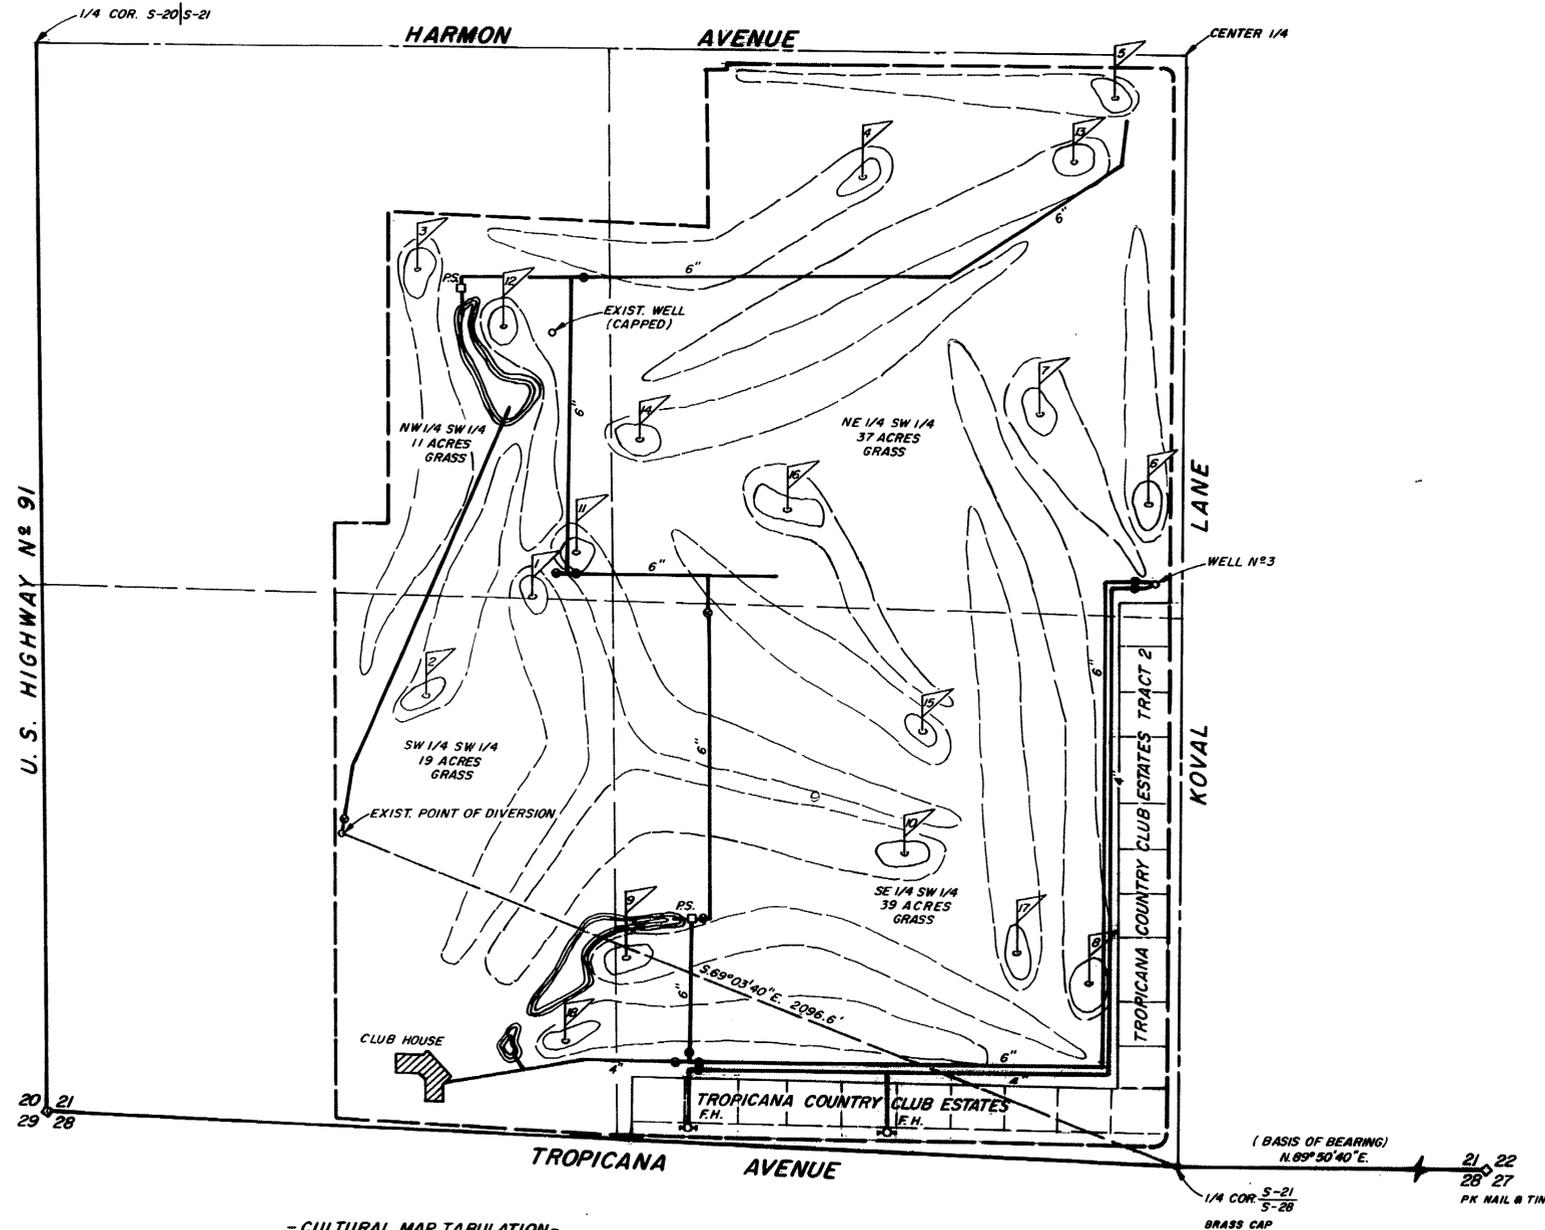

- NOTE -
BASIS OF BEARING: N. 89° 50' 40" E., THE SOUTH LINE OF THE S.E. 1/4 OF SECTION 21, T.21S., R.61E., M.D.B. & M. AS PER FILE 10, PAGE 11, CLARK COUNTY RECORDER'S OFFICE, CLARK COUNTY, NEVADA.

STATE OF NEVADA }
COUNTY OF CLARK } SS


I, R. LEROY GIVENS, BEING FIRST DULY SWORN, DEPOSE AND SAY THAT THIS MAP, CONSISTING OF ONE SHEET, HAS BEEN CORRECTLY DRAWN TO THE DESIGNATED SCALE FROM FIELD NOTES OF A SURVEY MADE UNDER MY SUPERVISION AND DIRECTION ON THIS 10th DAY OF MARCH, 1978, AND THAT IT TRULY AND CORRECTLY REPRESENTS THE PROPOSED LOCATION AND EXTENT OF THE WORKS USED TO DIVERT WATER FROM THE LAS VEGAS ARTESIAN BASIN IN CLARK COUNTY BY EUGENE R. JAFFE et al FOR IRRIGATION (RECREATION-GOLF COURSE) PURPOSES UNDER PERMIT NO 29277, THAT THE POINT OF DIVERSION; THE LOCATION AND SIZE OF THE DIVERTING CHANNEL; LOCATION AND DESCRIPTION OF ALL MEASURING DEVICES; THE LOCATION AND EXTENT OF LANDS OWNED OR CONTROLLED BY THE APPLICANT UPON WHICH WATER APPLIED FOR UNDER PERMIT NO 29277 IS USED, TOGETHER WITH THE AREA AND KIND OF CULTURE IN EACH 40 ACRE SUBDIVISION, AND THE LOCATION AND NAMES OF ALL OTHER WORKS OR STREAMS WHICH ARE CROSSED BY OR CONNECTED WITH SAID WORKS ARE FULLY AND CORRECTLY DESIGNATED THEREON.

R. Leroy Givens
STATE WATER RIGHT SURVEYOR NO 378

SUBSCRIBED AND SWORN TO BEFORE ME THIS 16th DAY OF March, 1978

Phyllis J. Enright
NOTARY PUBLIC IN AND FOR CLARK COUNTY, NEVADA


MY COMMISSION EXPIRES June 20, 1980

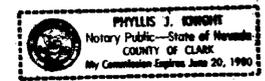

- CULTURAL MAP TABULATION -

SECTION	SUBDIVISION	TOWNSHIP	RANGE	CULTIVATED ACREAGE	DESCRIPTION OF CULTURE
21	NE 1/4 SW 1/4	T.21S.	R.61E.	37	GRASS
21	NW 1/4 SW 1/4	T.21S.	R.61E.	11	GRASS
21	SW 1/4 SW 1/4	T.21S.	R.61E.	19	GRASS
21	SE 1/4 SW 1/4	T.21S.	R.61E.	39	GRASS
TOTAL				106	

CERTIFICATE NO. 1078 ISSUED *[Signature]*

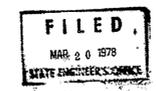

**MAP TO ACCOMPANY PROOF OF BENEFICIAL USE
UNDER PERMIT NO 29277
FOR
IRRIGATION (RECREATION-GOLF COURSE) USE
BY
EUGENE R. JAFFE et al
FROM
LAS VEGAS ARTESIAN BASIN
CLARK COUNTY, NEVADA**

2013 11 29277