


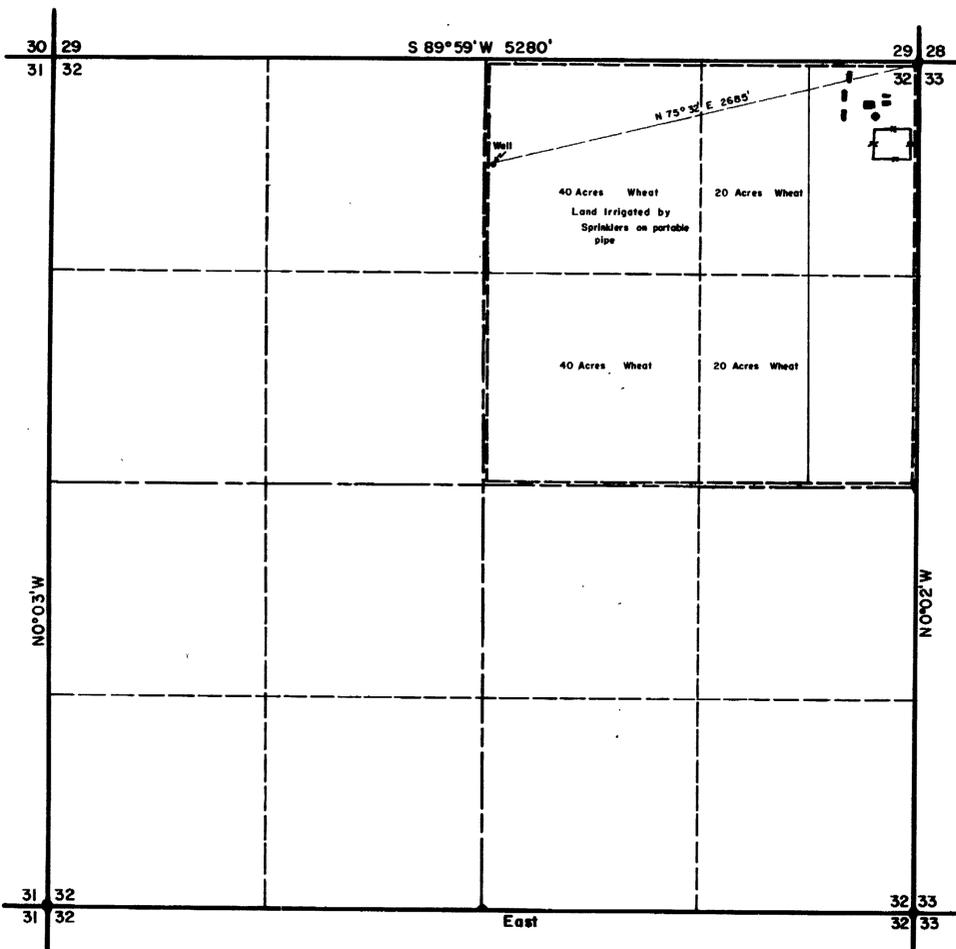

T. 22 N. R. 54 E.



T. 21½ N. R. 54 E.

**Cultural Map Tabulation**

Section	Sub-division	Township	Range	Calculated acreage	Description of Culture	Basis of 1976 Culture
32	NE¼, NE¼	22 N	54 E	20 acres	Wheat	
32	SE¼, NE¼	22 N	54 E	20 acres	Wheat	
32	SW¼, NE¼	22 N	54 E	40 acres	Wheat	
32	SW¼, NE¼	22 N	54 E	40 acres	Wheat	

STATE OF NEVADA }  
COUNTY OF EUREKA } SS.

I, Gene D. Clayton, being first duly sworn, depose and say that this map, consisting of one sheet, numbered from 1 to 1, inclusive, has been correctly drawn to the designated scale from field notes of a survey made under my supervision and direction, between the 29th day of July, and the 29th day of July, 1976; that it truly and correctly represents the proposed location and extent of the works used to divert water from underground sources in Eureka County, by Robert Burnham for irrigation purposes under Application No. 29278. That the point of diversion, the location, size of the diverting channel, location and description of all measuring devices, the location and extent of lands owned or controlled by the applicant upon which water applied for under Application No. 29278 is used, together with the area and kind of culture in each 40-acre subdivision, and the location and names of all other works or streams which are crossed by or connected with said works are fully and correctly designated thereon.

*Gene D. Clayton*


Subscribed and sworn to before me this 11<sup>th</sup> day of August, 1976.

*Beth M. Smith*

Notary Public in and for White Pine County, Nevada.



Basis of Bearings BLM Plat  
Scale: 1"=500'

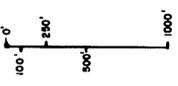

**FILED**  
MAY 31 1978  
STATE ENGINEER'S OFFICE

CERTIFICATE No. 7862 ISSUED 8-30-78

1977 JUN 1 PM 2 39  
AUG 17 AM 9 56

**MAP**  
To Accompany Proof of Beneficial Use Under  
Application No. 29278  
for Irrigation  
By Robert Burnham from Underground Sources

Eastern Nevada Surveys  
Eureka, Nevada  
Drawn by CWD Date 7-31-76

29278