


CULTURAL MAP TABULATION

Section	Sub-division	Town-Ship	Range	Cultivated Acreage	Description of Culture	Date of First Culture
7	NE 1/4 NE 1/4	17N.	64E.	5 acres	Alfalfa	
7	SE 1/4 NE 1/4	17N.	64E.	12 acres	Alfalfa	

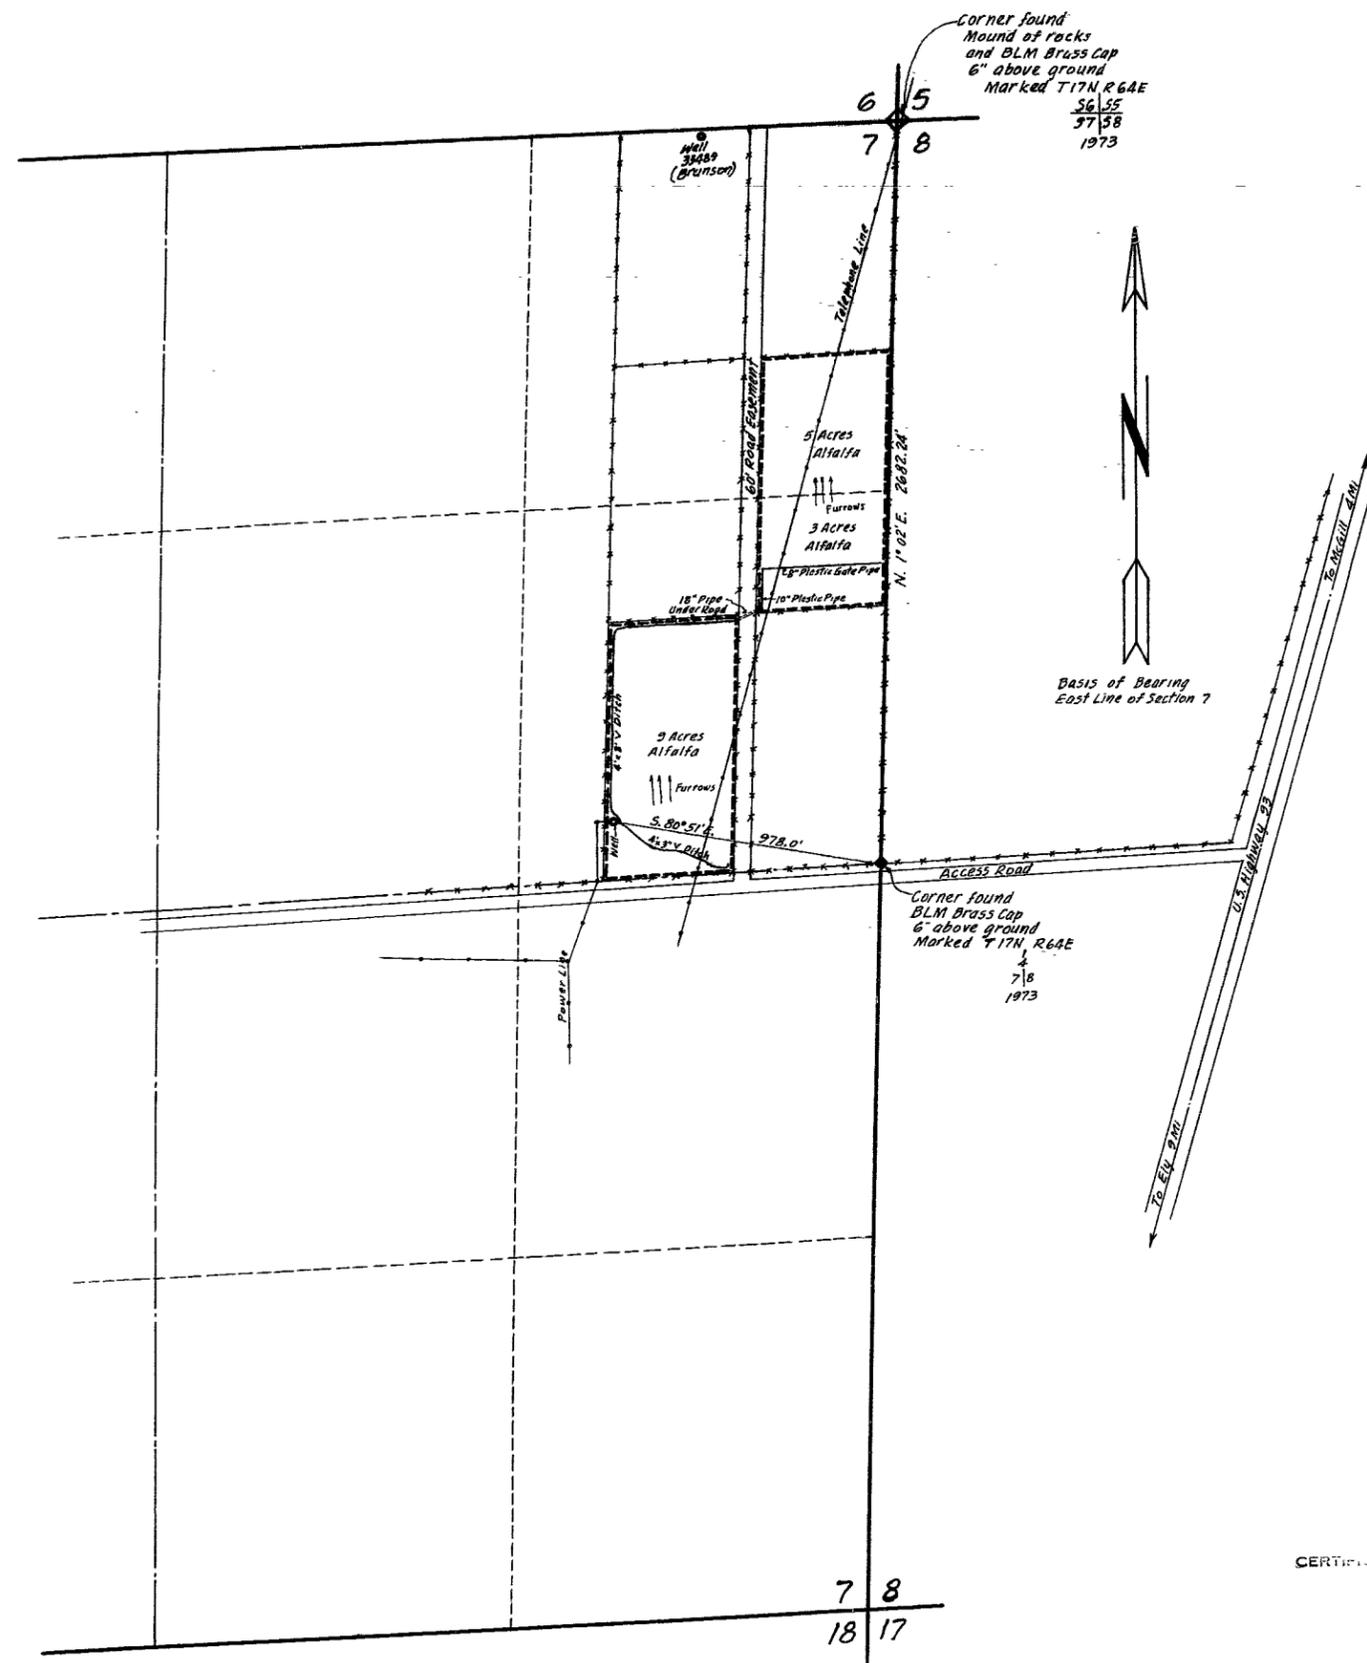


STATE OF NEVADA } S.S.
 COUNTY OF WHITE PINE }

I, Henry C. Conrad, being first duly sworn, depose and say that this map, consisting of one sheet, has been correctly drawn to the designated scale from field notes of a survey made by me, between the 24th and 26th days of September, 1979, that it truly and correctly represents the location and extent of the works used to divert water from an underground source in White Pine County, by Thomas E. and Ronald H. Oxborrow for irrigation and domestic purposes under Application No. 29388. That the point of diversion, the location, size of the diverting channel, location and description of all measuring devices, the location and extent of lands owned or controlled by the applicants upon which water applied for under Application No. 29388 is used, together with the area and kind of culture in each 40-acre subdivision, and the locations and names of all other works or streams which are crossed by or connected with said works are fully and correctly designated thereon.

Henry C. Conrad
 State Water Right Surveyor No. 395

Subscribed and sworn to before me
 this 27th day of September 1979

Dorothy J. Berlin
 Notary Public in and for
 White Pine County, Nevada.

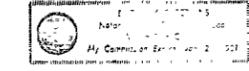

CERTIFICATE NO. 9476 ISSUED 11-4-80

FILED
 OCT 1 1979
 SPRING CREEK OFFICE

MAP
 TO ACCOMPANY
 PROOF OF BENEFICIAL USE
 UNDER APPLICATION NO. 29388
 FOR IRRIGATION AND DOMESTIC
 BY THOMAS E. AND RONALD H. OXBORROW
 FROM UNDERGROUND SOURCE

E 1/2 SECTION 7, T. 17N., R. 64E., M.D.B.&M.

1979 OCT 1 PM 2 01

29388