


SECTION	SUBDIVISION	TOWN-SHIP	RANGE	CULTIVATED ACREAGE	DESCRIPTION OF CULTURE	DATE OF FIRST CULTURE
1	SE 1/4 SE 1/4	16 N	20 E	1.0	MEADOW, TREES, & GARDEN	
6	SW 1/4 SW 1/4	16 N	21 E	4.0	"	

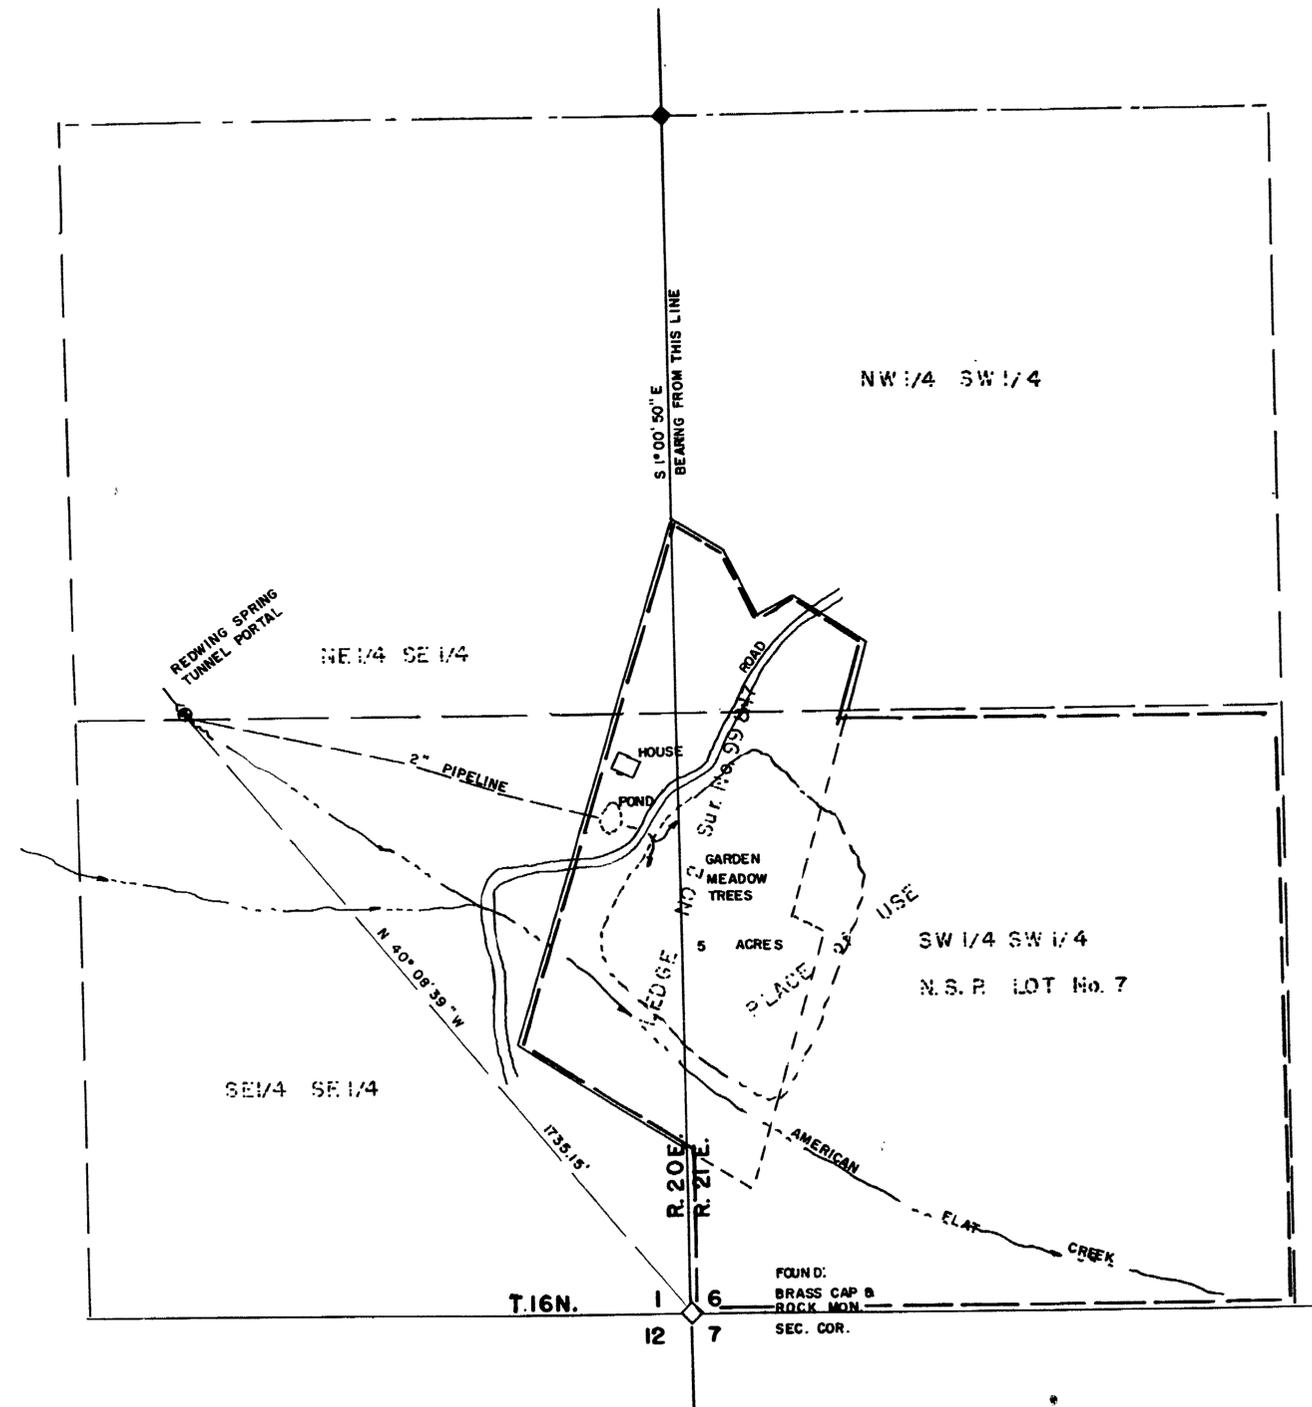

STATE OF NEVADA }  
 CARSON CITY } S.S.

I, Walter G Reid, being first duly sworn, depose and say that this map, consisting of one sheet, has been correctly drawn to the designated scale from field notes of a survey made by me on the 18th day of July, 1975, that it truly and correctly represents the proposed location and extent of the works used to divert water from Redwing Spring source in Storey County, by Homer or Patricia Hedrick for irrigation and domestic purposes. That the proposed point of diversion, the approximate location and size of the diverting channel, all reservoirs or basins, the location and names of all other works which cross or connect with the proposed works, and the boundary of all lands, showing by 40-acre subdivisions the areas to be irrigated, are fully and correctly designated thereon.


Walter G Reid  
 State Water Right Surveyor

Subscribed and sworn to before me this 21st day of July, 1975.

GLADYS E. ANDERSON  
 Notary Public - State of Nevada  
 Carson City  
 My Commission Expires July 2, 1977

Gladys E. Anderson

CERTIFICATE No. 8874 ISSUED 11-9-76

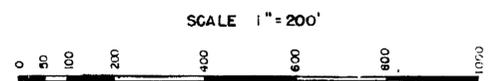

FILED  
 JUL 21 1975  
 STATE ENGINEER'S OFFICE

MAP  
 TO ACCOMPANY APPLICATION  
 TO APPROPRIATE WATER FOR  
 IRRIGATION AND DOMESTIC BY  
 HOMER OR PATRICIA HEDRICK  
 FROM REDWING SPRING

48931 29548