


SECTION 20
T. 36N., R. 38E.
M. D.B. & M.

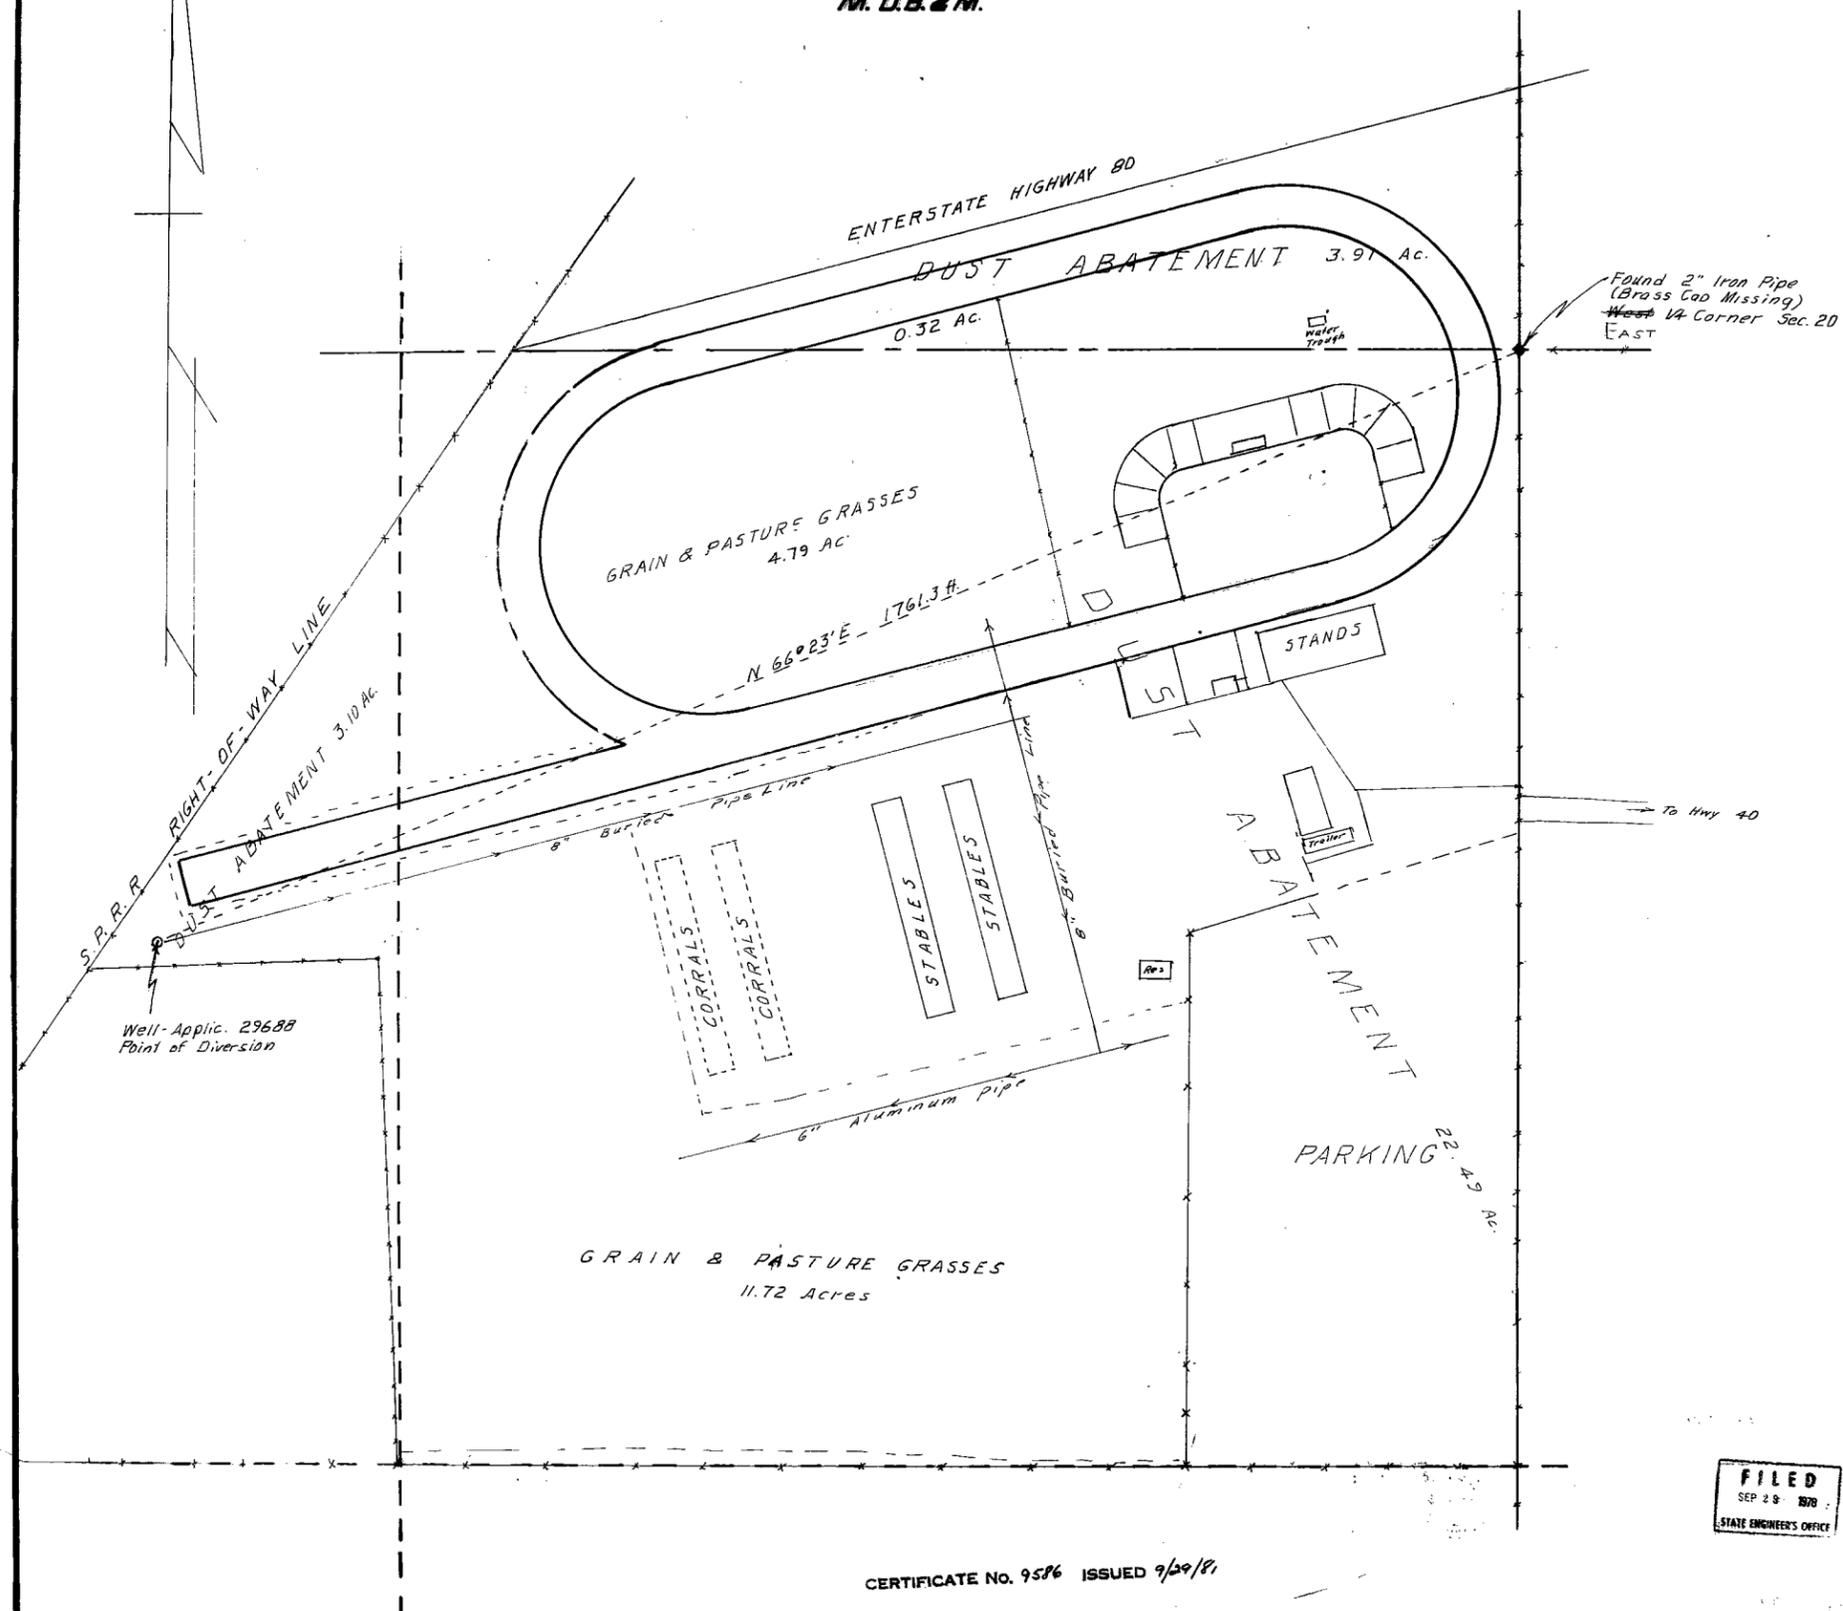

Section	Subdivision	Township	Range	Acres	Culture
20	SE 1/4 NE 1/4	36N	38E	3.91	Dust Abatement
"	"	"	"	0.32	Grain & Pasture
"	NE 1/4 SE 1/4	"	"	16.51	"
"	"	"	"	22.49	Dust Abatement
"	NW 1/4 SE 1/4	"	"	3.10	"
Total				46.33	"


STATE OF NEVADA } S.S.
COUNTY OF HUMBOLDT }

I, J.R. Caldwell, being first duly sworn, depose and say that this map, consisting of 1 sheets, has been correctly drawn to the designated scale from field notes of a survey made by me, (or under my supervision and direction) ON THE 22ND DAY OF SEPTEMBER, 1978; that it truly and correctly represents the location and extent of the works used to divert water from UNDERGROUND in HUMBOLDT County by HUMBOLDT COUNTY, a political subdivision for Irrigation, Stockwatering, & Dust Abatement purposes under Application No. 29688. That the point of diversion, the location, size of the diverting channel, location and description of all measuring devices, location and extent of lands owned or controlled by the applicant upon which water applied for under Application No. 29688 is used, together with the area and kind of culture in each 40-acre subdivision, and the location and names of all other works or streams which are crossed by or connected with said works are fully and correctly designated thereon.

J.R. Caldwell
State Water Right Surveyor No 276
Sep. 26, 1978



Subscribed and sworn to before me this 26 day of September, 1978.
Robert Jackson

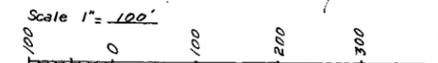

CERTIFICATE No. 9586 ISSUED 9-29-78

FILED
SEP 29 1978
STATE ENGINEER'S OFFICE

MAP
TO ACCOMPANY PROOF
OF BENEFICIAL USE
APPLICATION NO. 29688
BY HUMBOLDT COUNTY
FROM UNDERGROUND
IN HUMBOLDT COUNTY

CERTIFICATE No. 9586 ISSUED 9/29/78

1978 SEP 29 PM 2 22