

SECTION	SUBDIVISION	TOWNSHIP	RANGE	CULTIVATED ACREAGE	DISCRPTION OF CULTURE	DATE OF FIRST CULT.
21	SE 1/4 SE 1/4	T 35	R 67E	28.74	GRASS HAY	
22	W 1/2 SW 1/4 SW 1/4	T 35	R 67E	19.62	GRASS HAY	
28	NE 1/4 NW 1/4	T 35	R 67E	15.00	PASTURE	
28	SE 1/4 NW 1/4	T 35	R 67E	15.00	PASTURE	
28	SE 1/4 NW 1/4	T 35	R 67E	13.91	GRASS HAY	
28	NW 1/4 NE 1/4	T 35	R 67E	7.41	PASTURE	
28	NW 1/4 NE 1/4	T 35	R 67E	24.59	GRASS HAY	
28	SW 1/4 NE 1/4	T 35	R 67E	5.24	GRASS HAY	
28	NE 1/4 NE 1/4	T 35	R 67E	29.07	GRASS HAY	

CULTURAL MAP TABULATION

**SURVEYOR'S CERTIFICATE**

STATE OF NEVADA  
COUNTY OF LINCOLN

PHILIP C. HULSE, BEING FIRST DUTY SWORN, DEPOSE AND SAY THIS MAP CONSISTING OF ONE SHEET HAS BEEN CORRECTLY DRAWN TO THE DESIGNATED SCALE FROM FIELD NOTES OF A SURVEY MADE UNDER MY SUPERVISION BETWEEN MARCH 1, 1975 & MARCH 20, 1975 THAT IT TRULY AND CORRECTLY REPRESENTS THE LOCATION AND EXTENT OF THE WORKS USED TO DIVERT WATER FROM UNDERGROUND SOURCES IN LINCOLN COUNTY, NEV. BY IOOI RANCH C/O THOS. L. CLAY FOR IRRIGATION PURPOSES UNDER APPLICATION NO. 24327. THAT POINT OF DIVERSION, THE LOCATION, SIZE OF THE DIVERTING CHANNELS AND PIPES, AND THE NAMES OF ALL OTHER WORKS WHICH WILL CROSS OR CONNECT WITH SAID WORKS ARE FULLY AND CORRECTLY SHOWN. THE LOCATION AND EXTENT OF THE OF THE LANDS OWNED OR CONTROLLED BY THE APPLICANT UPON WHICH WATER IS APPLIED FOR UNDER APPLICATION NO. 24327 IS USED TOGETHER WITH THE AREA AND KIND OF CULTURE IN EACH 40 ACRE SUBDIVISION IS DESIGNATED ABOVE IN THE CULTURAL MAP TABULATION

STATE WATER RIGHT SURVEYOR

SUBSCRIBED AND SWORN TO BEFORE ME THIS \_\_\_\_\_ DAY OF \_\_\_\_\_ 1975

NOTARY PUBLIC IN AND FOR  
COUNTY, NEVADA

BASIS OF BEARING; NORTH SECTION LINE SEC. 28 N89°52' W


SCALE 1" = 300'



MAP TO ACCOMPANY PROOF OF  
BENEFICIAL USE UNDER PERMIT  
NO. 24327 FOR IRRIGATION  
BY IOOI RANCH C/O THOMAS L. CLAY  
FROM UNDERGROUND SOURCES  
SECTIONS 21, 22, 28 T 3 S R 67 E

PHILIP C. HULSE LAND & WATER RIGHT SURVEYOR

29749

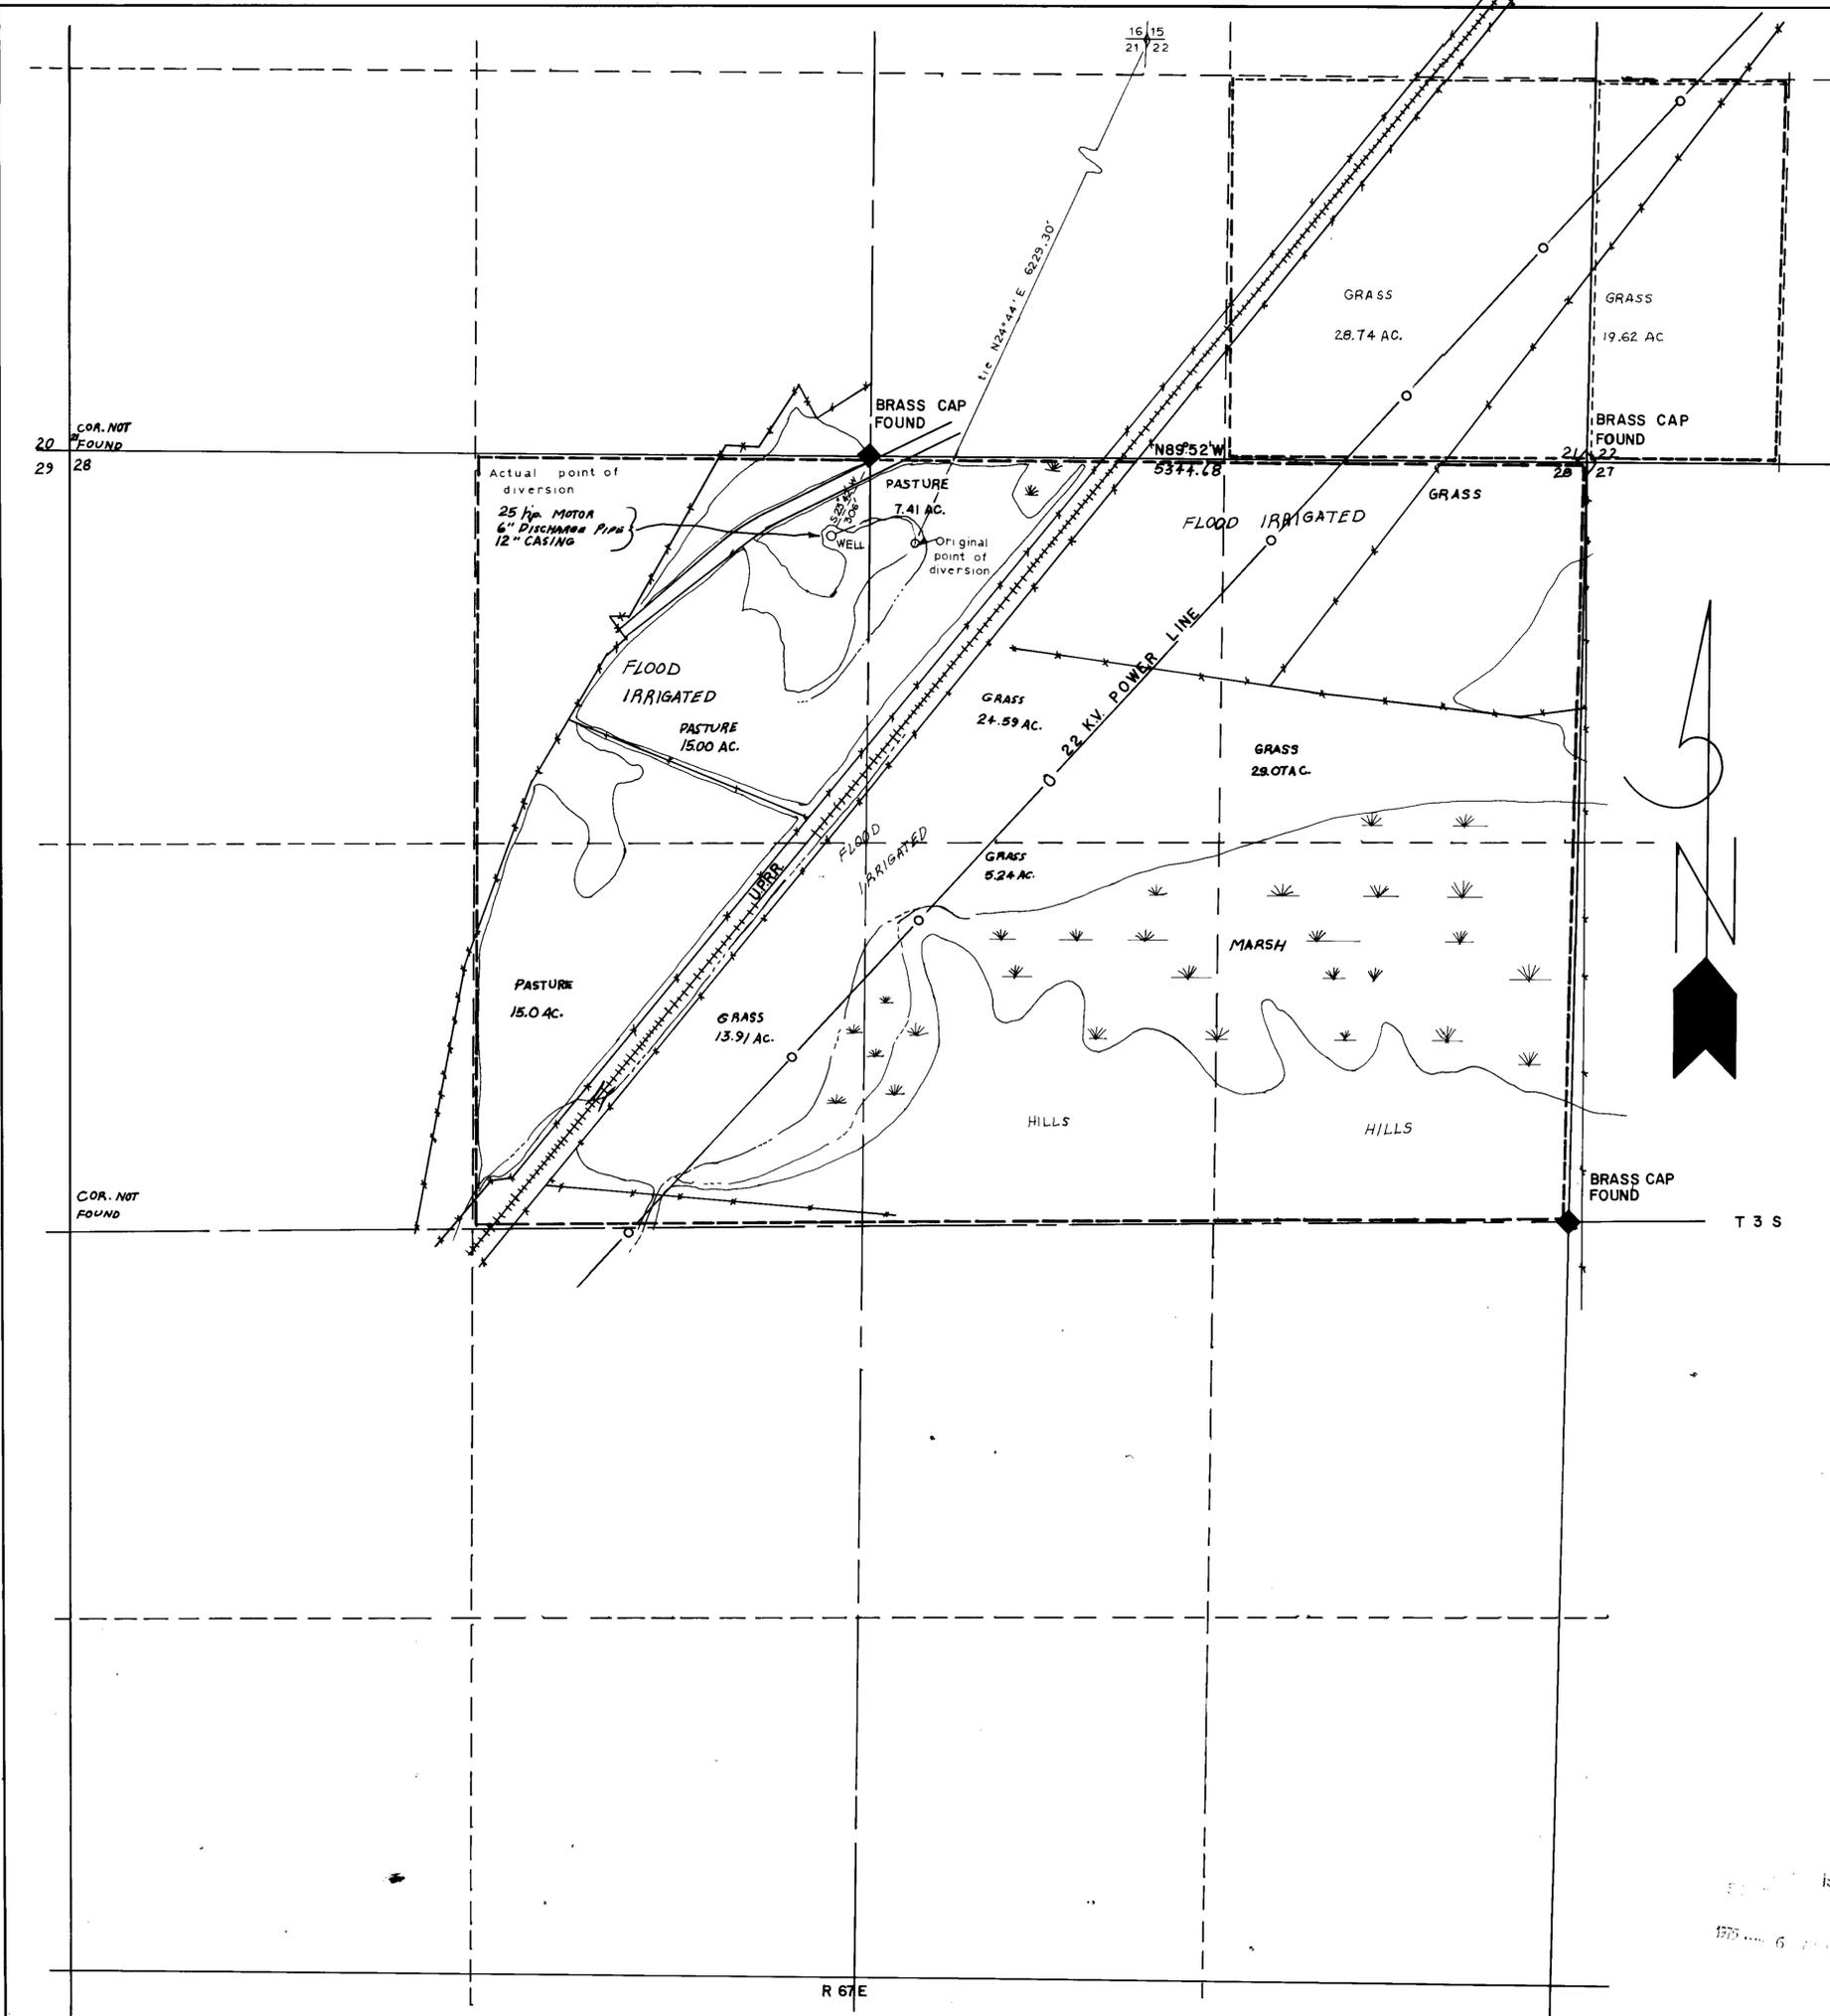

M.D.B.M. LINCOLN COUNTY, NEV.

1975 JUN 19 PM 2 57  
1975 JUN 16  
FILE