


CULTURAL MAP TABULATION

SECTION	SUB-DIVISION	TOWNSHIP	RANGE	CULTIVATED ACREAGE	DESCRIPTION OF CULTURE	DATE OF FIRST CULTURE
3	NW 1/4 OF NW 1/4	T. 17 N.	R. 19 E.	2.1 ac.	GRASS PASTURE	
3	NW 1/4 OF NW 1/4	T. 17 N.	R. 19 E.	1.85 ac.	LANDSCAPING	

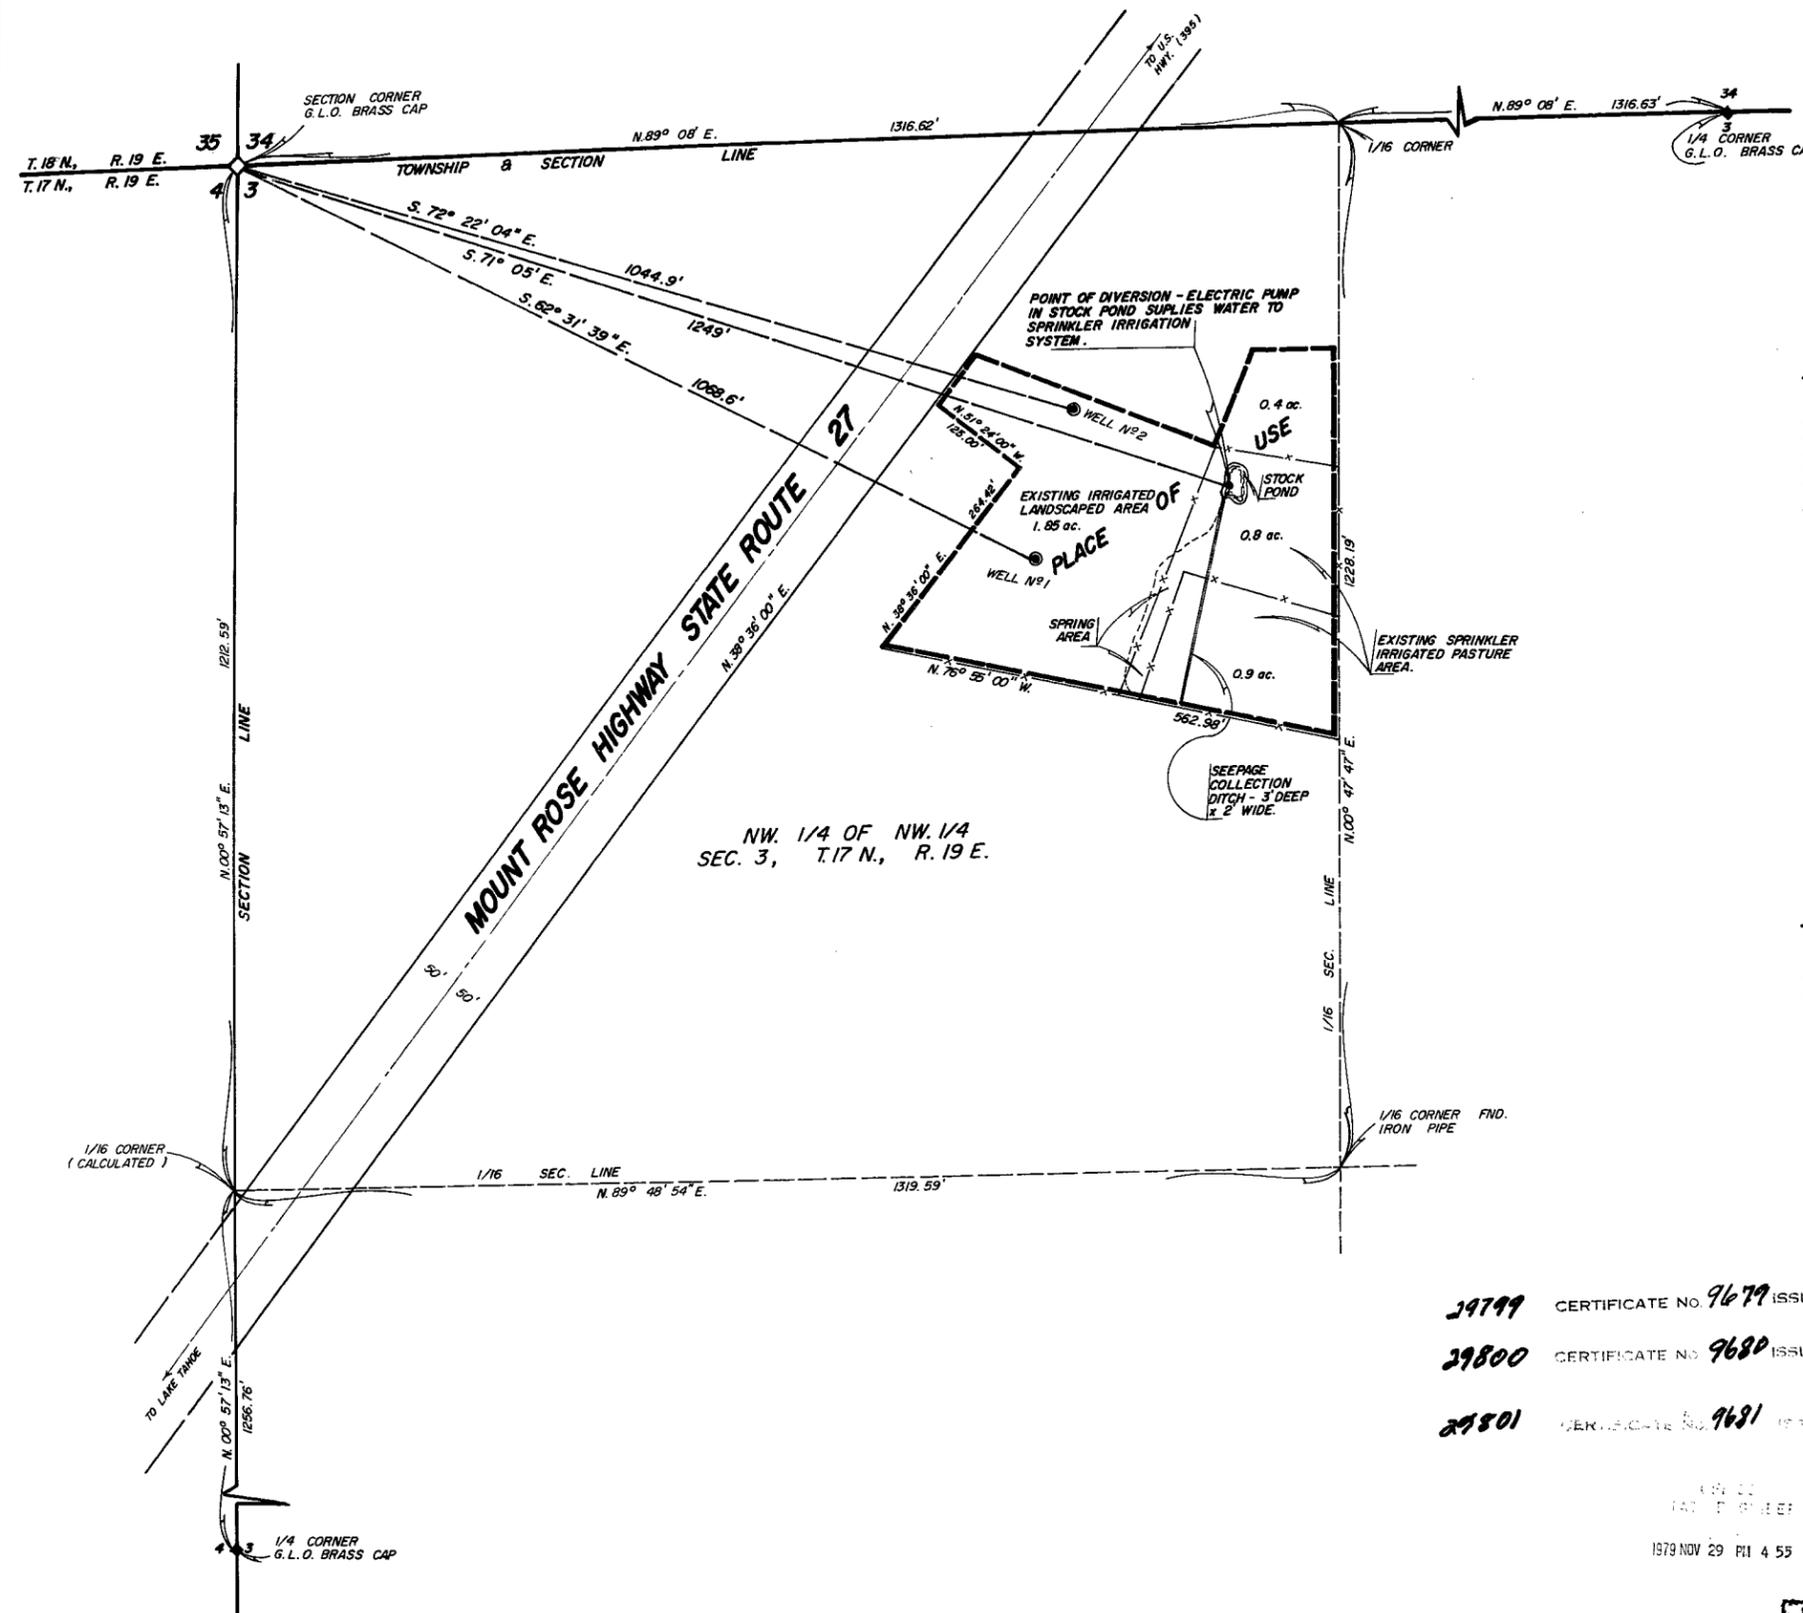

BASIS OF BEARINGS

NORTH LINE OF SECTION 3, AS SHOWN ON GENERAL LAND OFFICE PLAT N. 89° 08' E.

ENGINEERS CERTIFICATE

I, ROBERT L. FULLER, BEING FIRST DULY SWORN, DEPOSE AND SAY THAT THIS MAP, CONSISTING OF ONE SHEET, HAS BEEN CORRECTLY DRAWN TO THE DESIGNATED SCALE FROM FIELD NOTES OF A SURVEY MADE UNDER MY SUPERVISION AND DIRECTION ON THE 28th DAY OF NOVEMBER, 1979. THAT IT TRULY AND CORRECTLY REPRESENTS THE LOCATION AND EXTENT OF THE WORKS USED TO DIVERT WATER FROM UNDERGROUND SOURCES AND AN UNNAMED SPRING IN WASHOE COUNTY BY ROBERT H. CLARKSON FOR IRRIGATION, STOCKWATERING, AND DOMESTIC PURPOSES.

THAT THE POINTS OF DIVERSION AND THE BOUNDARY OF THE PLACE OF USE ARE FULLY AND CORRECTLY DESIGNATED HEREON.



Robert L. Fuller
 ROBERT L. FULLER
 STATE WATER RIGHTS
 SURVEYOR No. 335


NOTARY CERTIFICATE

SUBSCRIBED AND SWORN BEFORE ME THIS 28th DAY OF NOVEMBER, 1979 NOTARY IN AND FOR THE STATE OF NEVADA, CARSON CITY.



Lori Heath
 MY COMMISSION EXPIRES

- 29799 CERTIFICATE NO. 9679 ISSUED 12-22-81
- 29800 CERTIFICATE NO. 9680 ISSUED 12-22-81
- 29801 CERTIFICATE NO. 9681 ISSUED 12-22-81

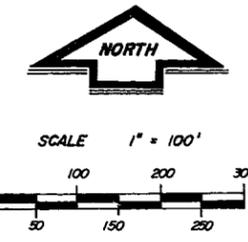

1979 NOV 29 PM 4 55



MAP TO ACCOMPANY PROOF OF BENEFICIAL USE FOR WATER BEING APPROPRIATED UNDER PERMITS No. 29799, 29800, 29801, FOR IRRIGATION, STOCKWATERING, AND DOMESTIC PURPOSES BY ROBERT H. CLARKSON.

SITUATED IN A PORTION OF THE NW 1/4 OF THE NW 1/4 OF SECTION 3, T. 17 N., R. 19 E., M.D.B. & M., WASHOE COUNTY, NEVADA.

R. L. FULLER ENGINEERING
 P.O. BOX 517
 CARSON CITY, NEVADA

SHEET 1 OF 1 SHEET
 NOV. _____, 1979.

29801 29800 29799