


SECTION	SUBDIVISION	TWP.	RANGE	CULTIVATED ACRES	DESCRIPTION OF CULTURE	DATE OF FIRST CULTURE
25	SE 1/4 NE 1/4	36N	62E	3.0	Harvest	
"	NE 1/4 SE 1/4	"	"	29.8	"	
"	NW 1/4 SE 1/4	"	"	3.7	"	
"	"	"	"	"	Irr. Pasture	
"	SW 1/4 SE 1/4	"	"	13.2	"	
"	"	"	"	17.8	Harvest	
"	SE 1/4 SE 1/4	"	"	4.2	"	
"	SE 1/4 SW 1/4	"	"	15.2	Irr. Pasture	
				Total	90.6 ac	

23 24
26 25

24 19
25 30

26 25
35 36

25 30
36 31

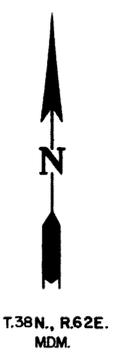


State of Nevada) ss.
County of Elko

I, Mark Chilton, being first duly sworn, depose and say that this map, consisting of one sheet, has been correctly drawn to the designated scale from field notes of a survey made under my supervision and direction, on the 9th day of June, 1976, that it truly and correctly represents the proposed location and extent of the works used to divert water from an UNDERGROUND SOURCE in ELKO COUNTY, by ROBERT BRONSON ARNOLD for IRRIGATION & DOMESTIC PURPOSES under Application No. 29859. That the point of diversion, the location, size of the diverting channel, location and description of all measuring devices, the applicant upon which water applied for under Application No. 29859 is used, together with the area and kind of culture in each 40-acre subdivision, and the location and names of all other works or streams which are crossed by or connected with said works are fully and correctly designated thereon.




Subscribed and sworn to before me this 19th day of June, 1976.
Notary Public in and for Elko County, Nevada.

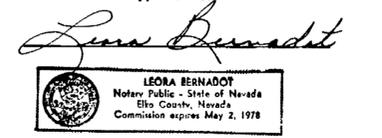


FILED
JUN 22 1976
STATE ENGINEER'S OFFICE

CERTIFICATE NO. 8808 ISSUED 8-4-76

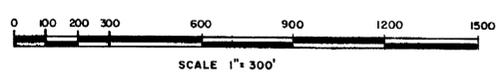

MAP
TO ACCOMPANY PROOF OF BENEFICIAL USE
UNDER APPLICATION NO. 29859 FOR
IRRIGATION & DOMESTIC
BY
ROBERT BRONSON ARNOLD
FROM AN UNDERGROUND SOURCE

CHILTON ENGINEERING W76013
431 CONY STREET

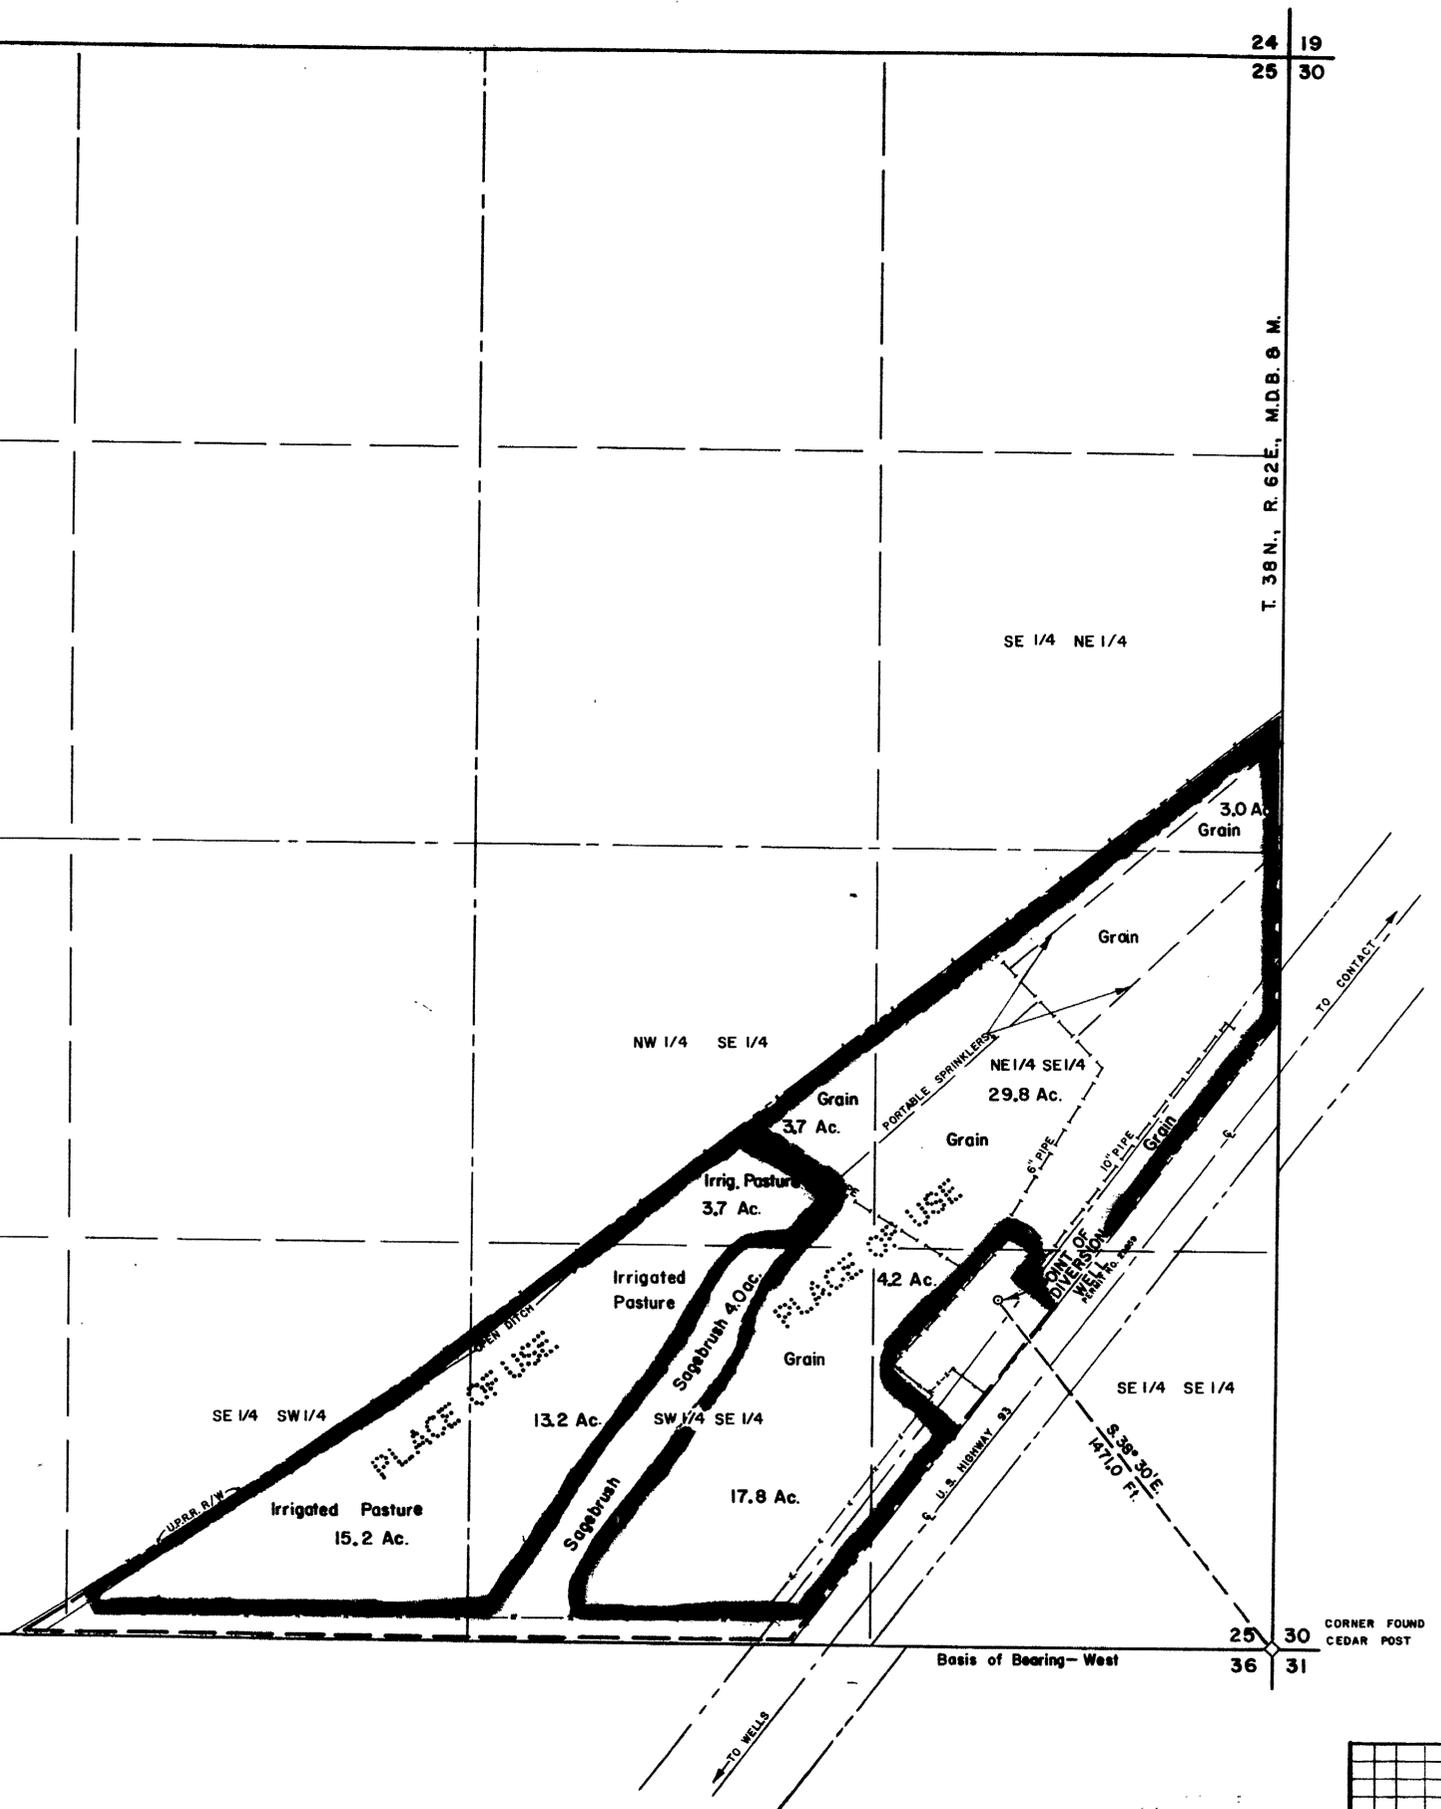

1976 JUN 22 PM 2 31

NO.	BY	REVISION	CHKD.	DATE

DRAWN BY KC APPROVED BY
DATE 6-18-76

29859