


SECTION	SUBDIVISION	TOWNSHIP	RANGE	CULTIVATED ACREAGE	DESCRIPTION OF CULTURE
8	SW ⁴ SW ⁴	20 SOUTH	53 EAST	12.02	SADAN GRASS AND ALTAFESCUE GRASS

LEGEND

-  SADAN GRASS
-  ALTAFESCUE GRASS
-  4" PVC PIPE MAIN LINE
-  4" RISER HOOKUPS
-  3" PVC PIPE WITH RAINBIRD SPRINKLERS
-  1" PVC PIPE
-  3" PORTABLE ALUM. PIPE AND SPRINKLERS

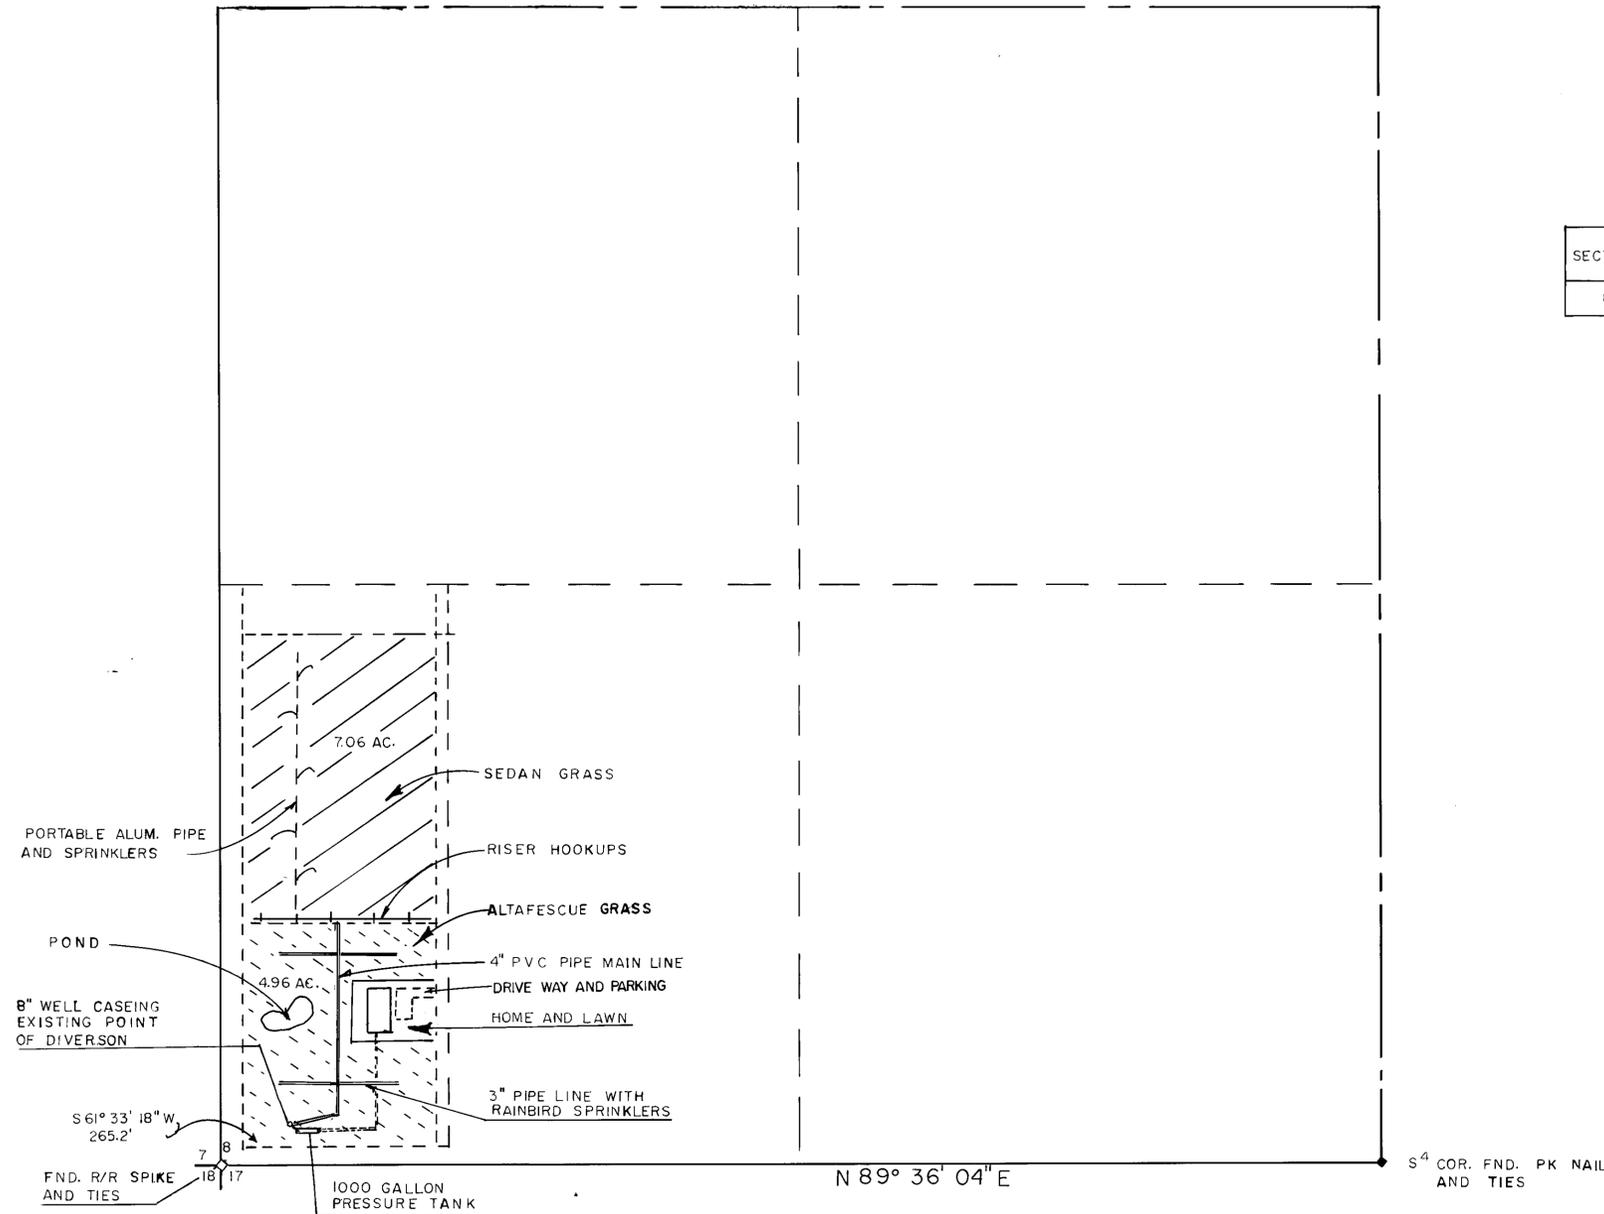

BASIS OF BEARING
 N 89 36 04 E BEING THE SOUTH LINE OF THE SW⁴ SEC. 8 T. 20 S., R. 53 E. M.D.M. PAHRUMP NEVADA, AS PER CAL-VEGAS RANCHOS UNIT NO. F NYE COUNTY NEVADA, RECORDS.

I, RICHARD L. HAFEN, BEING DULY SWORN, DEPOSE AND SAY THAT THIS MAP CONSISTING OF ONE (1) SHEET, HAS BEEN CORRECTLY DRAWN TO THE DESIGNATED SCALE FROM THE FIELD NOTES OF A SURVEY DONE UNDER MY SUPERVISION AND DIRECTION COMPLETED ON SEPTEMBER 2, 1981 THAT IT CORRECTLY REPRESENTS THE PROPOSED LOCATION AND EXTENT OF THE WORKS USED TO DIVERT WATER FROM AN UNDERGROUND SOURCE IN THE COUNTY OF NYE, STATE OF NEVADA, BY RAY WULFENSTEIN AND IRENE WULFENSTEIN FOR IRRIGATION AND DOMESTIC USE; THAT THE EXISTING POINT OF DEVERSION AND THE PROPOSED POINT OF DEVERSION AND THE BOUNDARY OF THE LAND TO BE SERVED BY THE APPLICATION ARE FULLY AND CORRECTLY DESIGNATED THEREON.


SUBSCRIBED AND SWORN TO BEFORE ME THIS 2 DAY OF SEPTEMBER, 1981.
 MY COMMISSION EXPIRES JULY 18, 1983.

Richard L. Hafen
 NOTARY PUBLIC IN AND FOR THE COUNTY OF CLARK, STATE OF NEVADA.



Richard L. Hafen
 RICHARD L. HAFEN
 STATE WATER RIGHT SURVEYOR
 NEVADA CERTIFICATE NO. 515

12562 11-09-90
 RECEIVED
 SEP 22 1981
 STATE ENGINE ROOM

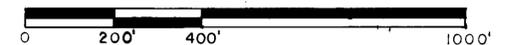

F: 9-11-81
 1981

MAP TO ACCOMPANY PROOF OF BENEFICIAL USE, UNDER APPLICATION NO. 29916 FOR IRRIGATION AND DOMESTIC PURPOSES FOR: RAY WULFENSTEIN AND IRENE WULFENSTEIN FROM AN UNDERGROUND SOURCE

85990 66482 66480 58957 55101 29916

1466/6/11
 58957 in
 1-18
 6-13
 OK-LPL 9/1/93
 NO 55101!!