
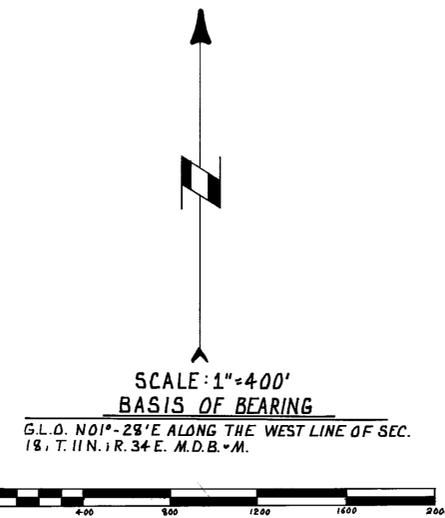


CULTURAL MAP TABULATION

SECTION	SUBDIVISION	TOWNSHIP	RANGE	CULTIVATED ACREAGE	DESCRIPTION OF CULTURE	DATE OF FIRST CULTURE
18	LOT 1	T. 11 N.	R. 34 E.	32.90 AC.	OATS	MARCH 15TH 1990
"	LOT 2	"	"	33.18 AC.	"	"
"	LOT 3	"	"	30.31 AC.	"	"
"	LOT 4	"	"	33.28 AC.	"	"
"	SE 1/4 - SW 1/4	"	"	33.28 AC.	"	"
"	NE 1/4 - SW 1/4	"	"	26.89 AC.	"	"
"	SE 1/4 - NW 1/4	"	"	30.13 AC.	"	"
"	NE 1/4 - NW 1/4	"	"	27.71 AC.	"	"

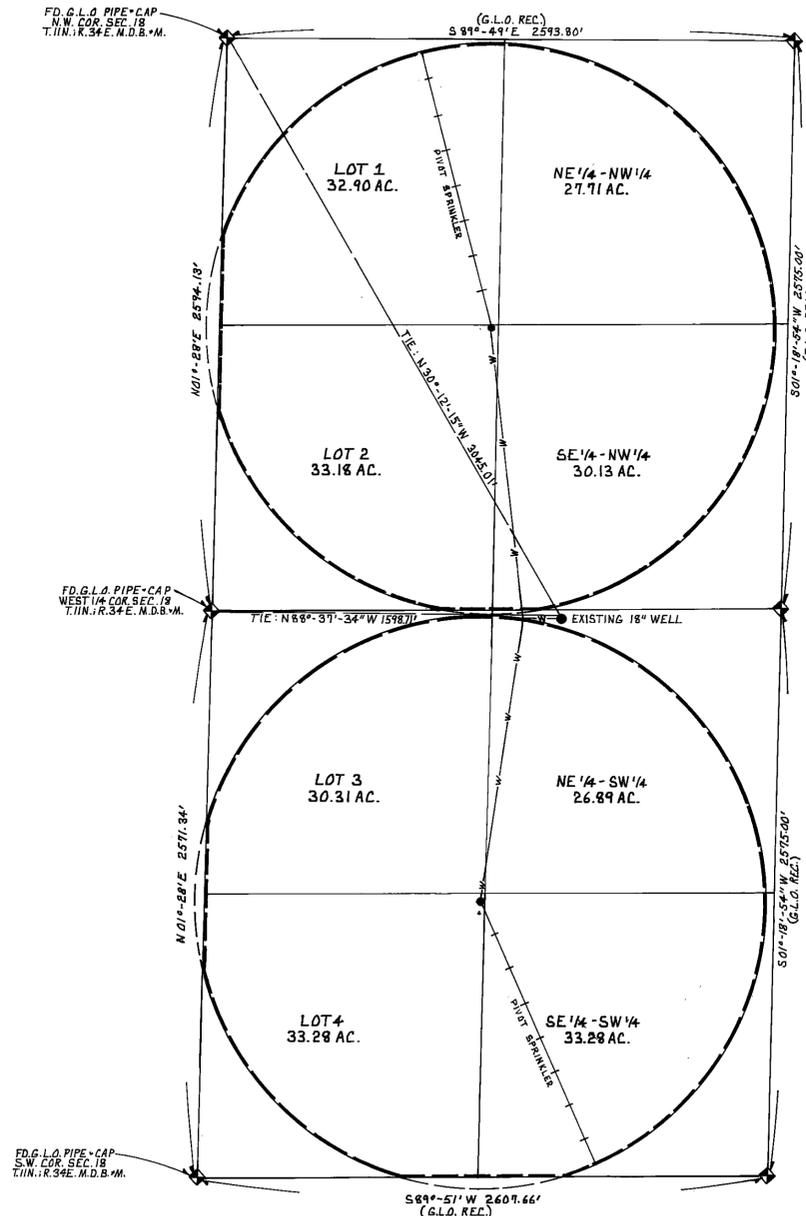

STATE OF NEVADA } ss
 COUNTY OF NYE

I, LOWELL D. EMERY, BEING FIRST DULY SWORN, DEPOSE AND SAY THAT THIS MAP CONSISTING OF ONE SHEET HAS BEEN CORRECTLY DRAWN TO THE DESIGNATED SCALE FROM FIELD NOTES OF A SURVEY MADE BY ME BETWEEN THE 23RD AND 27TH DAYS OF JULY 1990 THAT IT TRULY AND CORRECTLY REPRESENTS THE LOCATION AND EXTENT OF THE WORKS USED TO DIVERT WATER FROM AN UNDERGROUND SOURCE IN NYE COUNTY BY:

GARY P. & ROBIN ARMSTRONG
 APPLICANT

FOR IRRIGATION PURPOSES UNDER PERMIT NO. 30013 THAT THE POINT OF DIVERSION, THE LOCATION SITE AND GRADES OF THE DIVERTING CHANNEL, LOCATION AND DESCRIPTION OF ALL MEASURING DEVICES, THE LOCATION AND EXTENT OF LANDS OWNED OR CONTROLLED BY APPLICANT UPON WHICH WATER APPLIED FOR UNDER PERMIT NO. 30013 ARE USED TOGETHER WITH THE AREA AND KIND OF CULTURE IN THE 40 ACRE DIVISION AND THE LOCATION AND NAME OF ALL OTHER WORKS OR STREAMS WHICH ARE CROSSED BY OR CONNECTED WITH SAID WORKS ARE FULLY AND CORRECTLY DESIGNATED THEREON.

Lowell D. Emery
 LOWELL D. EMERY S.W.R.S. 536

SUBSCRIBED AND SWORN TO BEFORE ME THIS 31ST DAY OF JULY 1990 NOTARY PUBLIC IN AND FOR CHURCHILL CO. NV.

CHARLES F. CASSANO
 Notary Public - State of Nevada
 Appointment Recorded in Lyon County
 MY APPOINTMENT EXPIRES APR 17, 1994

Charles F. Cassano
 NOTARY PUBLIC

CERTIFICATE No. 13209 ISSUED 1-8-92

STATE ENGINEERS OFFICE
 JUN 17 1991

FILED
 JUN 17 1991
 STATE ENGINEER'S OFFICE

EMERY & ASSOCIATES

MAP TO ACCOMPANY PROOF OF BENEFICIAL USE UNDER PERMIT NO. 30013 FOR IRRIGATION USE

BY: GARY P. & ROBIN ARMSTRONG
 FROM: UNDERGROUND SOURCE

DRAWN BY: D. EMERY
 DATE: 7-20-90
 SCALE: 1" = 400'

SURVEYED BY:
 LOWELL D. EMERY S.W.R.S. 536
 P.O. BOX 84
 FALLON, NV. 89406