


SECTION	SUBDIVISION	TOWNSHIP	RANGE	CULTIVATED ACREAGE	DESCRIPTION OF CULTURE
7	NW1/4 SE1/4	12 N.	62 E.	11.077	Alfalfa
18	NE1/4 NW1/4	12 N.	62 E.	8.551	Alfalfa
TOTAL ACREAGE =				19.628 Acs.	

SECTION	SUBDIVISION	TOWNSHIP	RANGE	CULTIVATED ACREAGE	DESCRIPTION OF CULTURE
7	LOT 3	12 N.	62 E.	34.170	Alfalfa
7	LOT 4	12 N.	62 E.	35.921	Alfalfa
7	NE1/4 SW1/4	12 N.	62 E.	39.450	Alfalfa
7	SE1/4 SW1/4	12 N.	62 E.	39.927	Alfalfa
7	SW1/4 SE1/4	12 N.	62 E.	38.532	Alfalfa
18	NW1/4 NE1/4	12 N.	62 E.	31.989	Alfalfa
TOTAL ACREAGE =				219.989 Acs.	

APPLICATION No. 40605

APPLICATION No. 30101

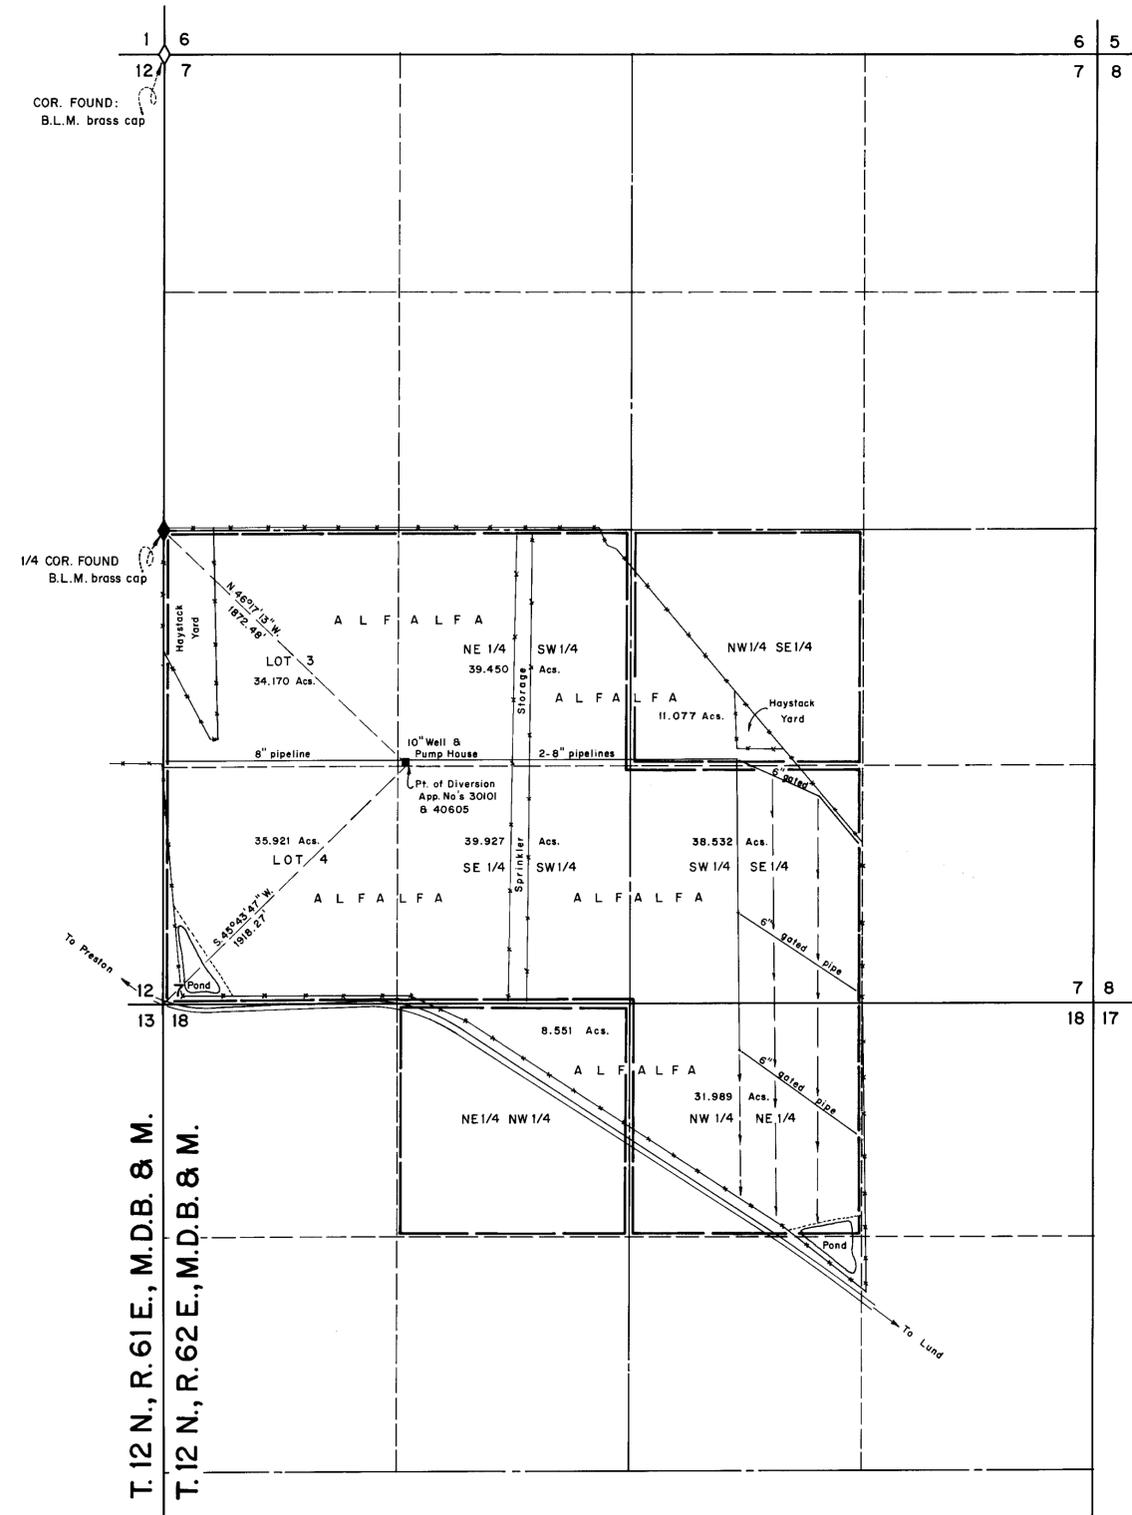

COR. FOUND:
B.L.M. brass cap

1/4 COR. FOUND
B.L.M. brass cap

T. 12 N., R. 61 E., M. D. B. & M.
T. 12 N., R. 62 E., M. D. B. & M.





BASIS OF BEARINGS
BY
B.L.M. TOWNSHIP SURVEY PLAT

STATE OF NEVADA
County of White Pine


I, Richard W. Forman, being first duly sworn, depose and say that this map, consisting of one sheet, has been correctly drawn to the designated scale from field notes of a survey made by me between the 2nd and 4th days of January, 1985; that it truly and correctly represents the location and extent of the works used to divert water from Underground Sources in White Pine County by Glenn W. Lane for irrigation and domestic purposes under Application No.'s 30103 and 40605. That the point of diversion, the location and size of the diverting channel or conduit, location and description of all measuring devices, the location and extent of lands owned or controlled by the applicant upon which water applied for under Application No.'s 30103 and 40605 is used, together with the area and kind of culture in each 40-acre subdivision, and the location and names of all other works or streams which are crossed by or connected with said works are fully and correctly designated thereon.

State Water Right Surveyor

Subscribed and sworn to before me this _____ day of _____, 1985.
Notary Public in and for White Pine County, Nevada.

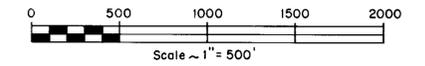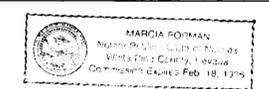

30101 CERTIFICATE No. 11198 ISSUED 6/10/85
40605 CERTIFICATE No. 11197 ISSUED 6/10/85

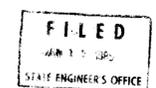

SURVEYED & MAPPED
BY
BOUNDY & FORMAN, INC.
ELY, NEVADA
JANUARY, 1985

MAP TO ACCOMPANY
PROOF OF BENEFICIAL USE
UNDER PERMIT No's 30101 & 40605
FOR IRRIGATION & DOMESTIC
BY GLENN W. LANE
FROM UNDERGROUND SOURCES

40605 30101