


Section	Subdivision	Township	Range	Acreage	Culture
✓ 33	SE1/4 SE1/4	13N	43E	26.5	Pasture & Brush
✓ 4	Lot 1	12N	43E	41.1	Alfalfa
✓ 4	SE1/4 NE1/4	12N	43E	26.5	Alfalfa
✓ 4	SE1/4 NE1/4	12N	43E	13.2	Grass & Alfalfa
✓ 4	SW1/4 NE1/4	12N	43E	6.4	Grass & Alfalfa
✓ 4	NW1/4 SE1/4	12N	43E	37.2	Grass & Alfalfa
✓ 4	NE1/4 SE1/4	12N	43E	39.2	Grass & Alfalfa
✓ 33	SE1/4 SE1/4	13N	43E	8.4	Alfalfa
				TOTAL	198.5 Acres

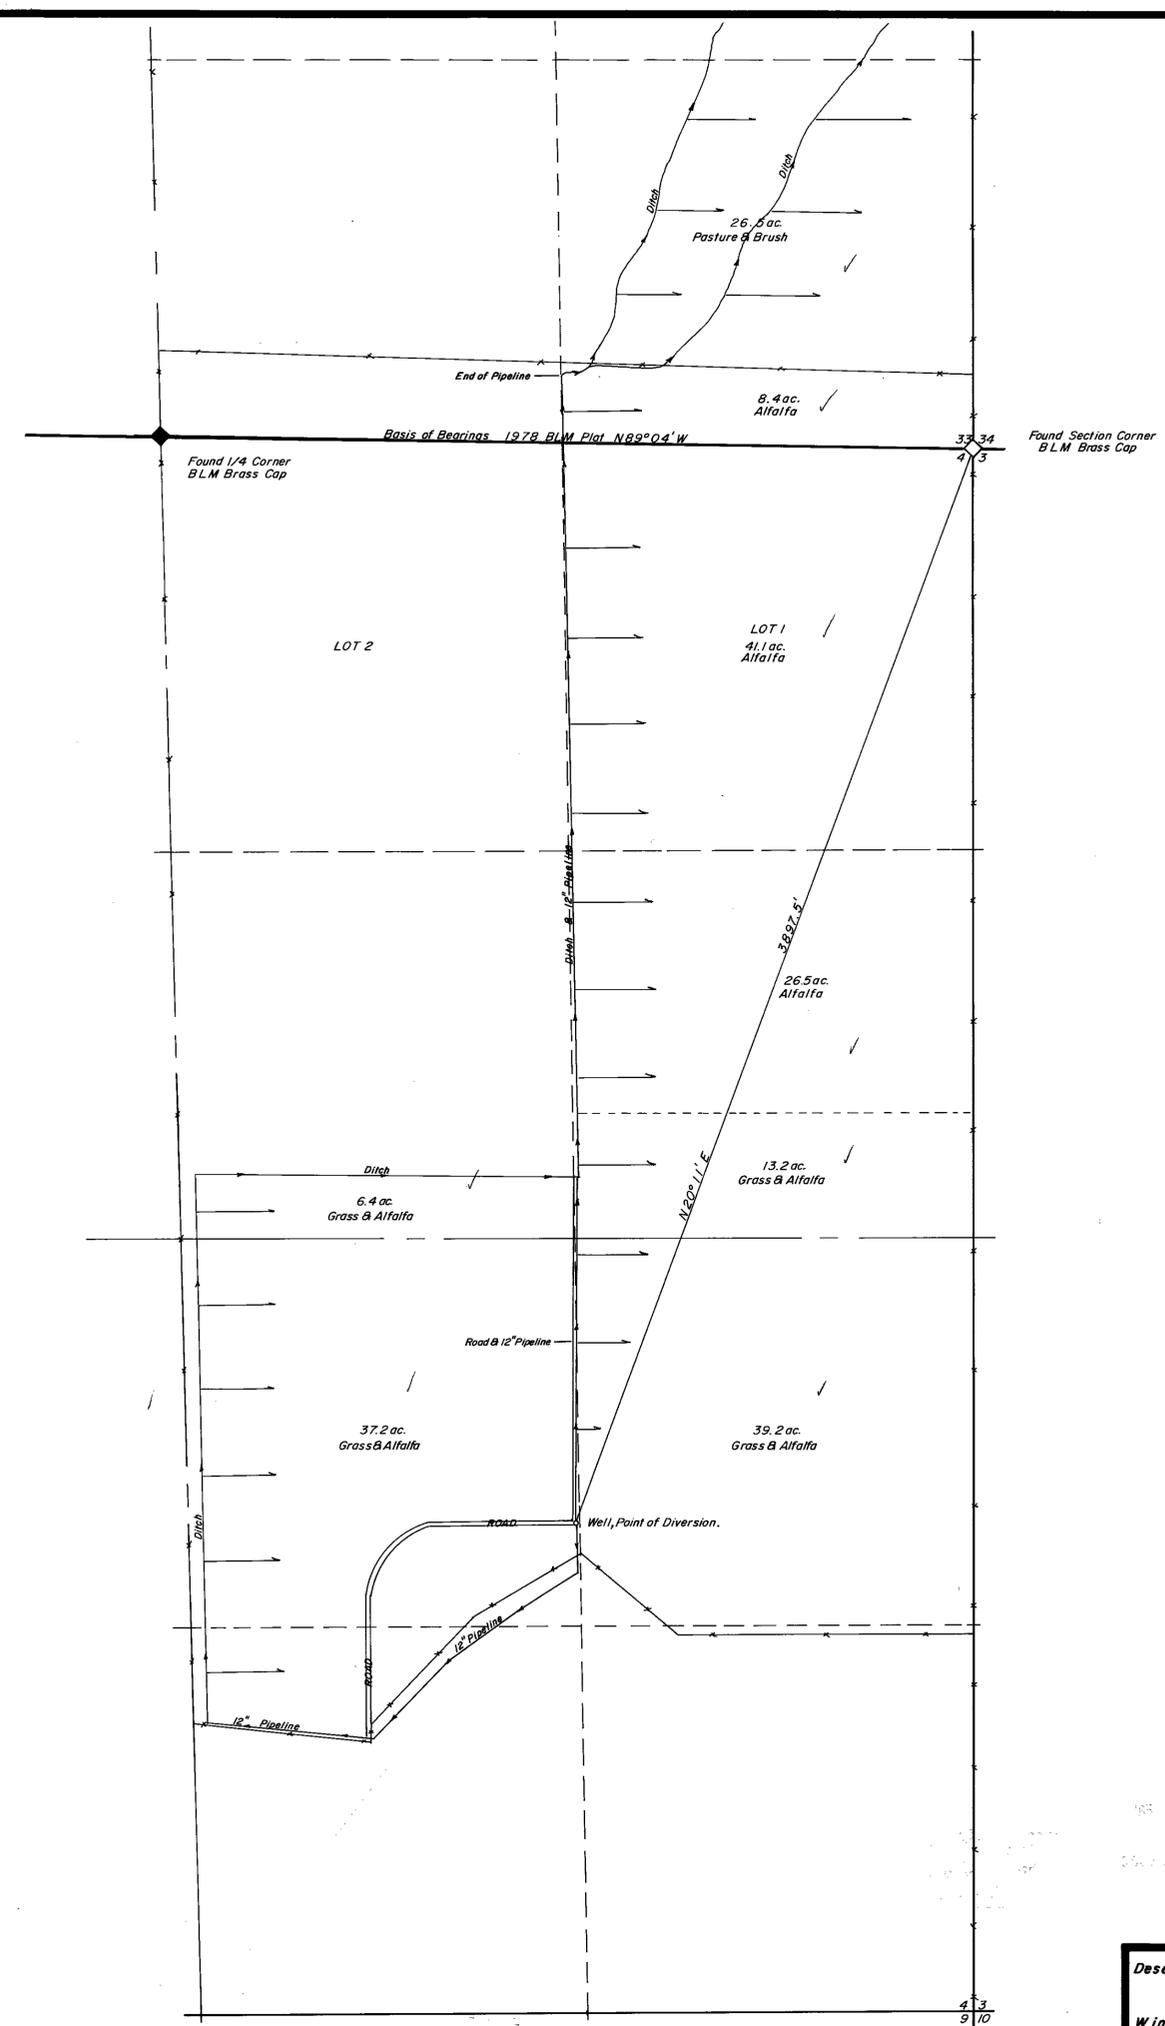


 T.12&13N., R.43E.
 M.D.B.M.



State of Nevada }
 County of Humboldt } S.S.

I, John H. Milton III, being first duly sworn, depose and say that this map, consisting of one sheet, numbered from 1 to 1, inclusive, has been correctly drawn to the designated scale from field notes of a survey made by me, (or under my supervision and direction) between the 21st day of September, and the 21st day of September 1985; that it truly and correctly represents the location and extent of the works used to divert water from underground, in Nye County, by Zimmerman Ranching Corporation for irrigation purposes under Application No. 30130. That the point of diversion, the location and size of the diverting channel, location and description of all measuring devices, the location and extent of lands owned or controlled by the applicant upon which water applied for under Application No. 30130 is used, together with the area and kind of culture in each 40-acre subdivision, and the location and names of all other said works or streams which are crossed by or connected with said works are fully and correctly designated thereon.



Subscribed and sworn to before me this 16th day of April, 1985.

Helen F. Hemmert
 Notary Public

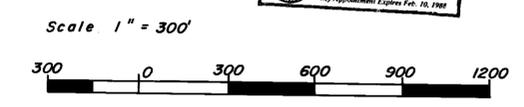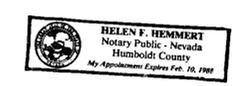

CERTIFICATE NO. 2978 ISSUED 8-28-91

FILED
 APR 18 1985
 STATE ENGINEER'S OFFICE

Desert Mountain Surveying Company
 146 West Second Street
 Winnemucca, Nevada 89445

Map
 To Accompany Proof Of Beneficial Use
 Under Application No. 30130
 Zimmerman Ranching Corporation
 For Irrigation Purposes

NYE COUNTY NEVADA

30130 30130