


SECTION	SUBDIVISION	TOWNSHIP	RANGE	CULTIVATED ACREAGE	DESCRIPTION OF CULTURE
20	SW 1/4 NW 1/4	19 N.	45 E.	1.00	PASTURE GRASSES
20	NW 1/4 SW 1/4	19 N.	45 E.	5.87	PASTURE GRASSES
20	NW 1/4 SW 1/4	19 N.	45 E.	1.85	MEADOW GRASSES
20	NE 1/4 SW 1/4	19 N.	45 E.	1.44	MEADOW GRASSES
20	NE 1/4 SW 1/4	19 N.	45 E.	2.78	PASTURE GRASSES
<b>Total Acreage</b>				<b>12.94</b>	

T. 19 N., R. 45 E., M. D. B. & M.

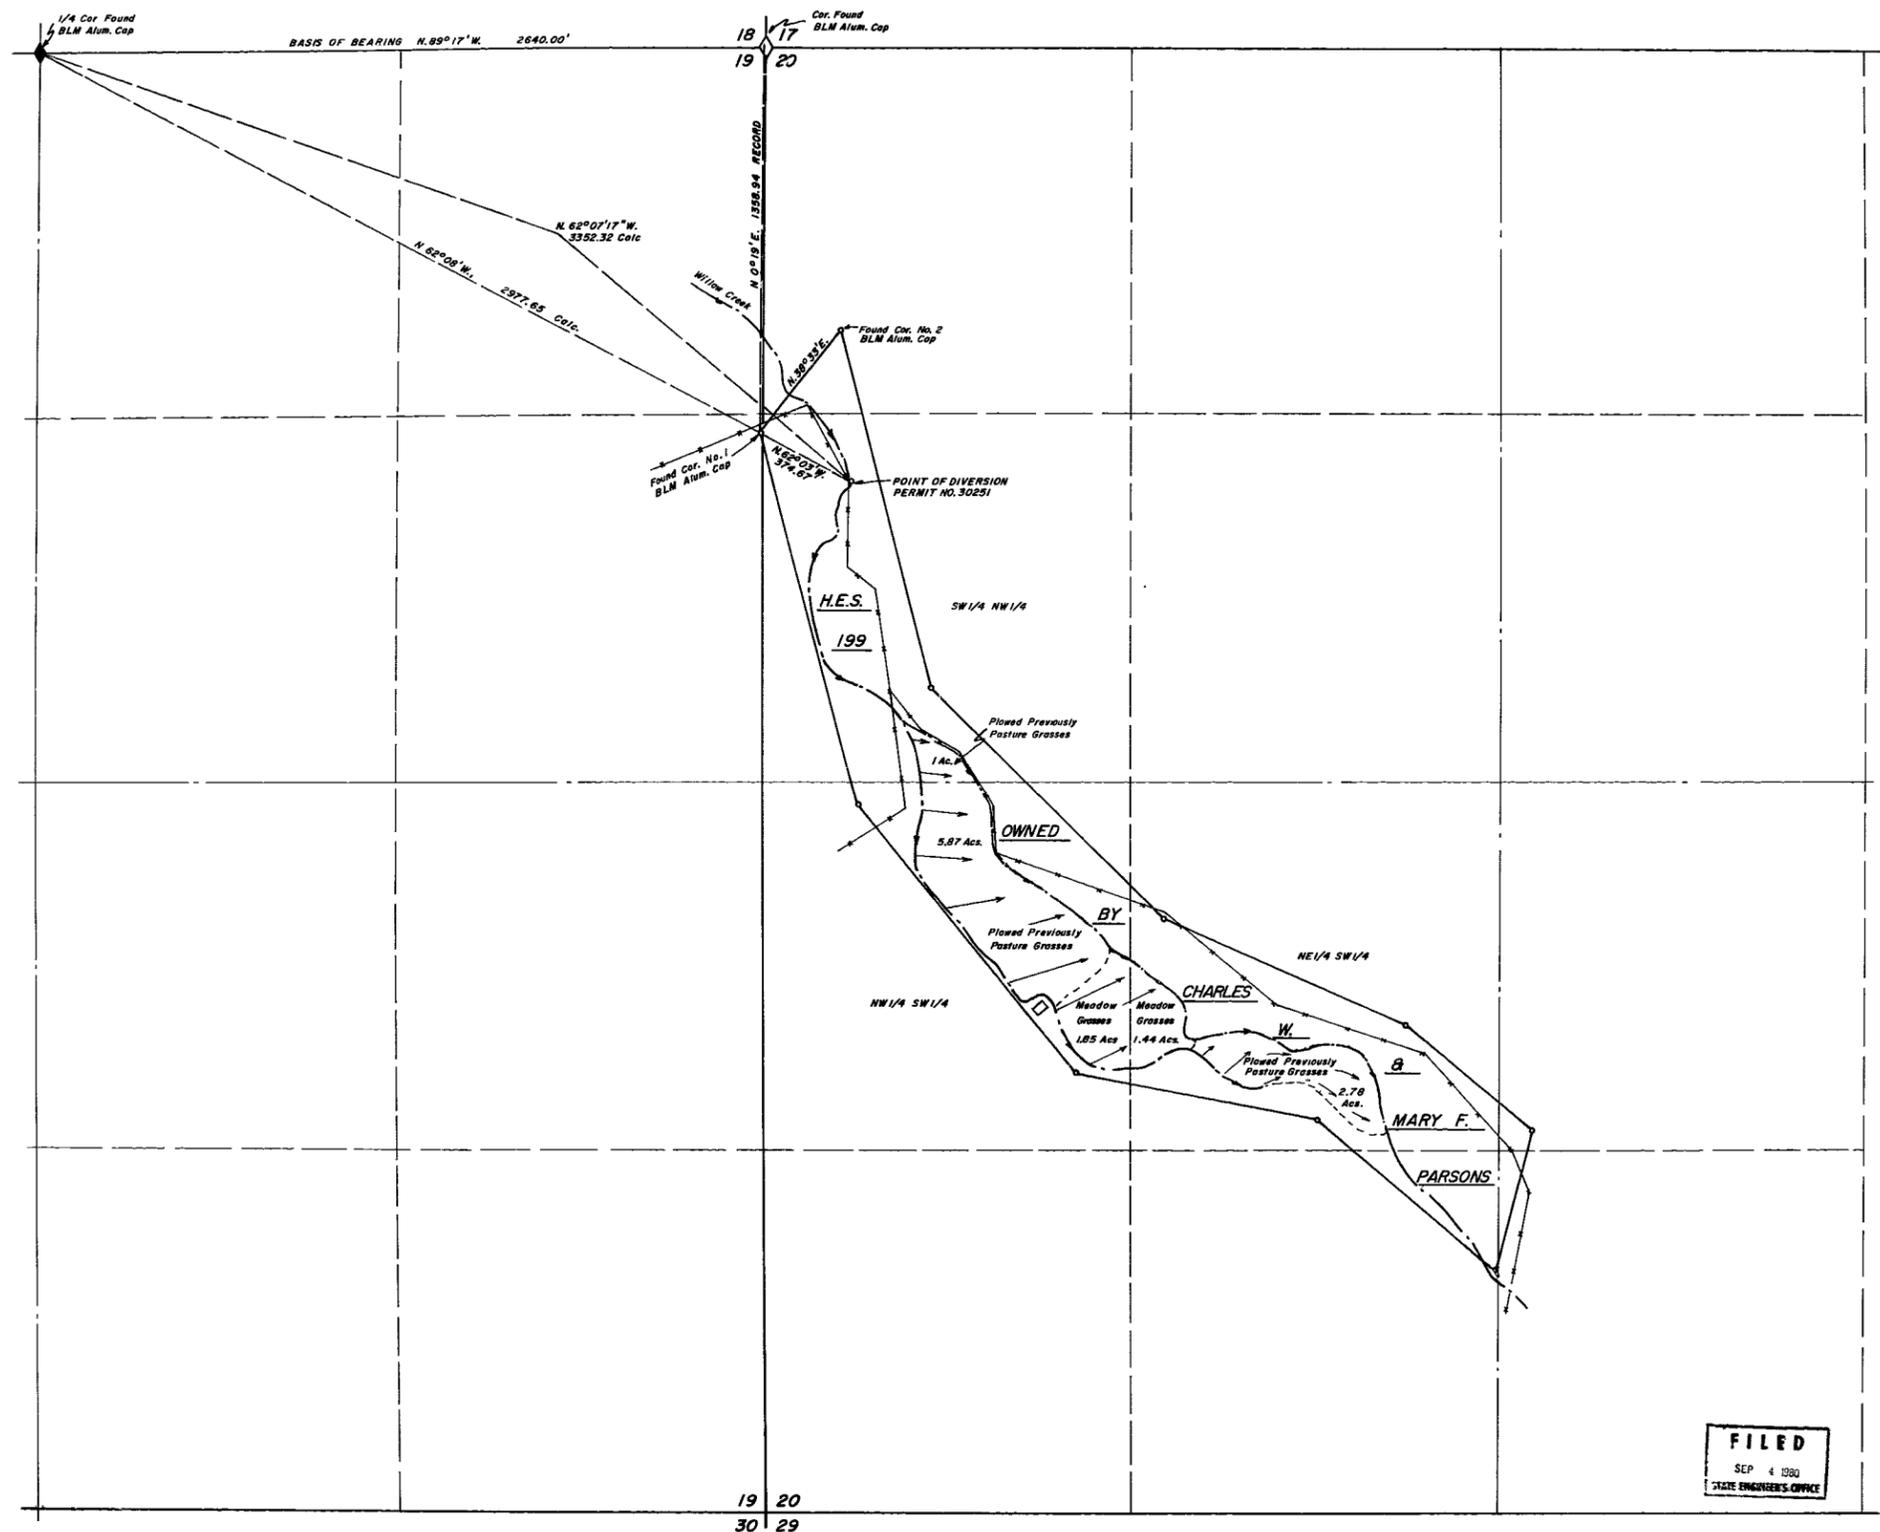


STATE OF NEVADA  
County of White Pine 55

I, Richard W. Forman, being first duly sworn, depose and say that this map, consisting of one sheet, has been correctly drawn to the designated scale from field notes of a survey made under my supervision and direction between the 6th day of Aug., and the 7th day of Aug., 1980, that it truly and correctly represents the location and extent of the works used to divert water from Willow Creek in Lander County by Charles W. & Mary F. Parsons for Irrigation & Domestic purposes under Application No. 30251. That the point of diversion, the location, size of the diverting channel, location and description of all measuring devices, the location and extent of lands owned or controlled by the applicant upon which water applied for under Application No. 30251 is used, together with the area and kind of culture in each 40-acre subdivision, and the location and names of all other works or streams which are crossed by or connected with said works are fully and correctly designated thereon.

*Richard W. Forman*  
State Water Right Surveyor

Subscribed and sworn to before me this 30<sup>th</sup> day of August, 1980

*Marcia Forman*  
Notary Public in and for White Pine County, Nevada.

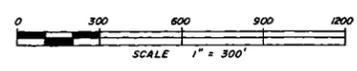

**FILED**  
SEP 4 1980  
STATE ENGINEERS OFFICE

CERTIFICATE NO. 10514 ISSUED 7/2/80

SURVEYED & MAPPED  
BY  
BOUNDY & FORMAN, INC.  
ELY, NEVADA  
AUGUST, 1980

MAP TO ACCOMPANY  
PROOF OF BENEFICIAL USE UNDER  
PERMIT No. 30251  
FOR IRRIGATION & DOMESTIC  
BY CHARLES W. & MARY F. PARSONS  
FROM WILLOW CREEK

30251