


SECTION	SUBDIVISION	TOWNSHIP	RANGE	CULTIVATED ACREAGE	DESCRIPTION OF CULTURE
34	NE 1/4 NW 1/4	19 N.	45 E.	13.25	MEADOW GRASSES
34	NW 1/4 NE 1/4	19 N.	45 E.	6.15	MEADOW GRASSES
34	SE 1/4 NE 1/4	19 N.	45 E.	6.50	OATS
34	SW 1/4 NE 1/4	19 N.	45 E.	1.10	MEADOW GRASSES
35	NW 1/4 SW 1/4	19 N.	45 E.	4.10	OATS
35	NW 1/4 SW 1/4	19 N.	45 E.	3.00	MEADOW GRASSES
35	SW 1/4 SW 1/4	19 N.	45 E.	2.70	MEADOW GRASSES
35	SE 1/4 SW 1/4	19 N.	45 E.	16.25	MEADOW GRASSES
				Total Acreage	99.05

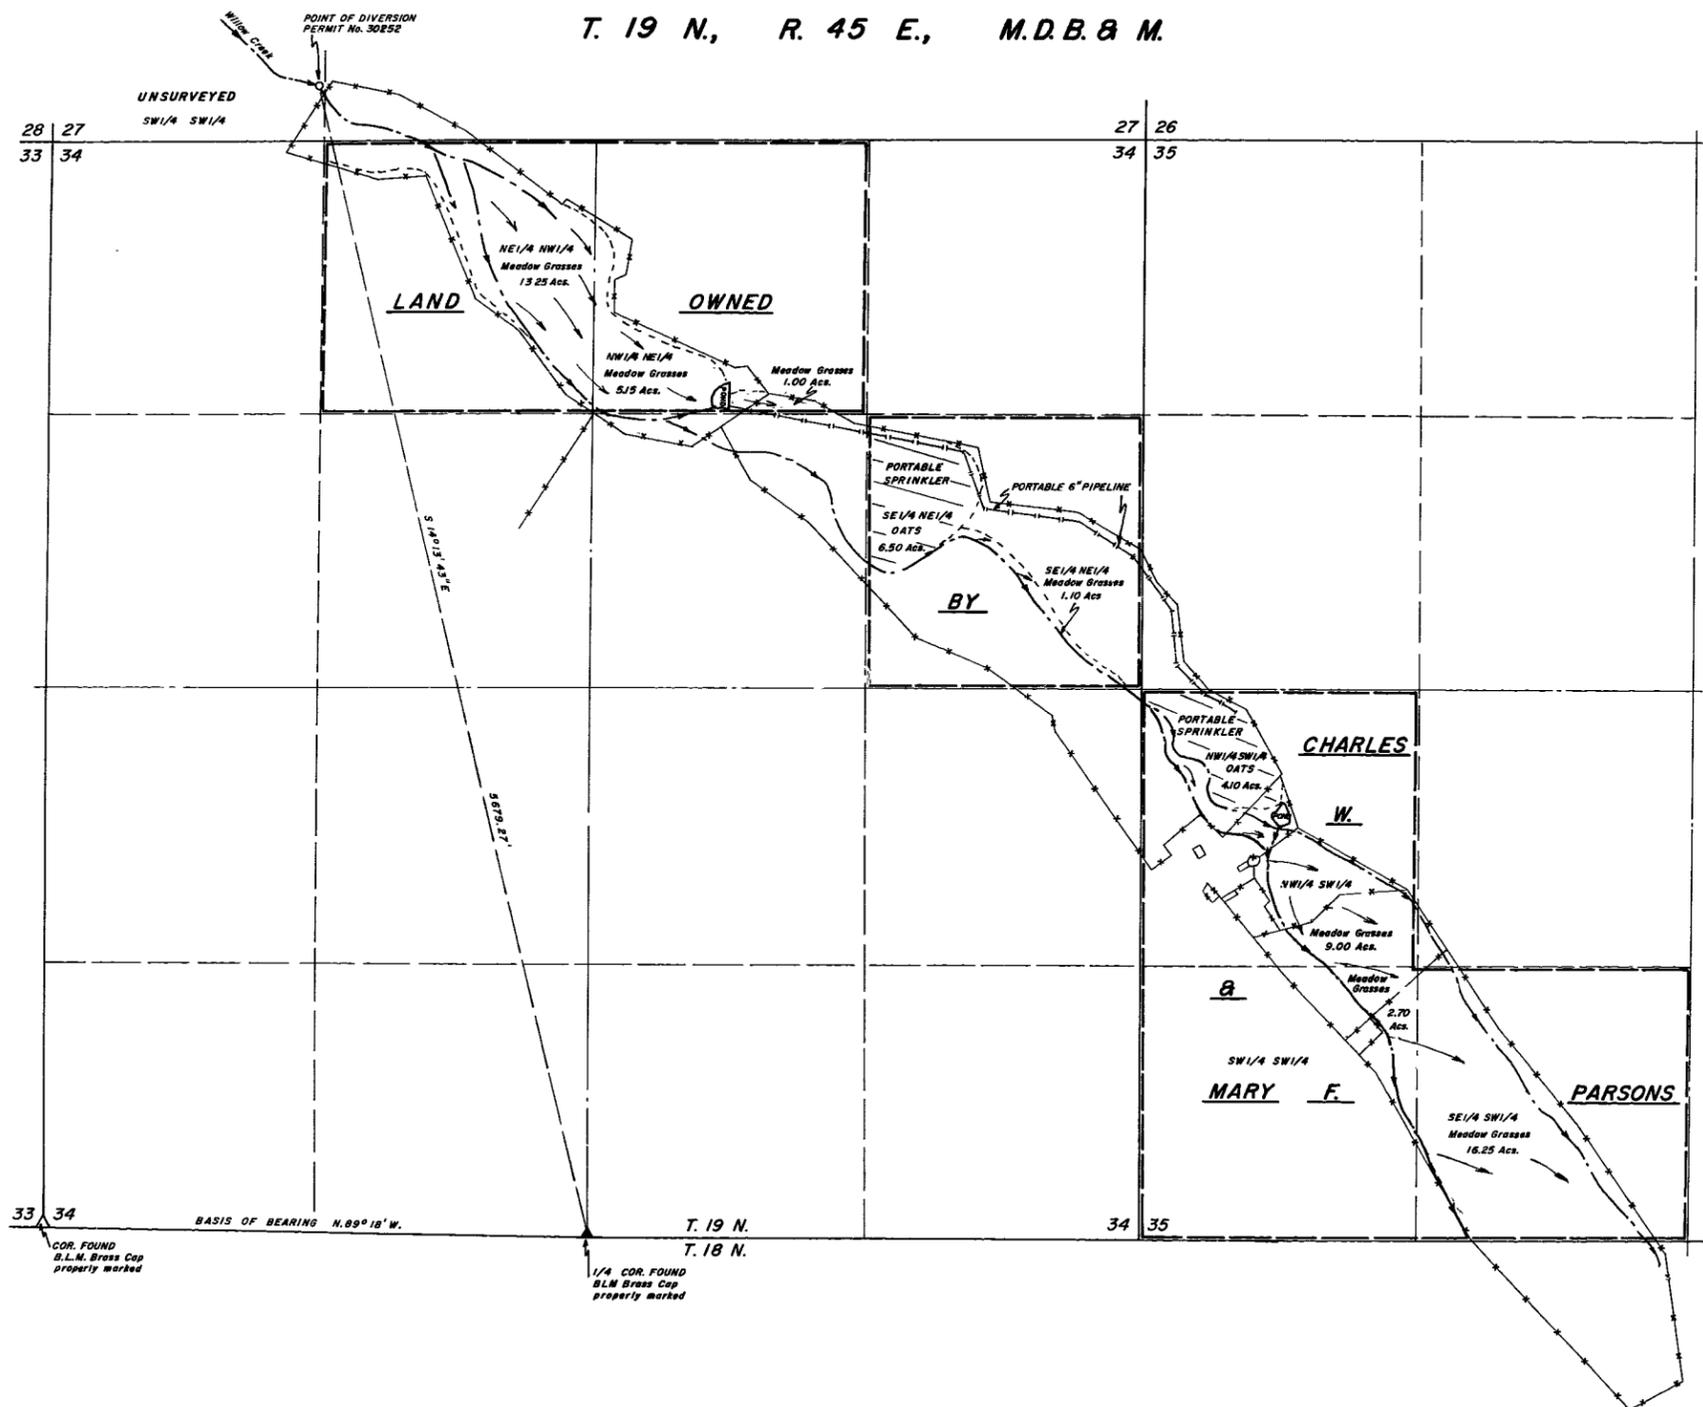




STATE OF NEVADA
County of White Pine ss

I, Richard W. Forman, being first duly sworn, depose and say that this map, consisting of one sheet, has been correctly drawn to the designated scale from field notes of a survey made under my supervision and direction between the 6th day of Aug., and the 7th day of Aug., 1980, that it truly and correctly represents the location and extent of the works used to divert water from Willow Creek in Lander County by Charles W. & Mary F. Parsons for Irrigation & Domestic purposes under Application No. 30252, That the point of diversion, the location, size of the diverting channel, location and description of all measuring devices, the location and extent of lands owned or controlled by the applicant upon which water applied for under Application No. 30252 is used, together with the area and kind of culture in each 40-acre subdivision, and the location and names of all other works or streams which are crossed by or connected with said works are fully and correctly designated thereon.

Richard W. Forman
State Water Right Surveyor

Subscribed and sworn to before me this 30th day of August, 1980.

Marcia Forman
Notary Public in and for White Pine County, Nevada.

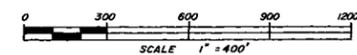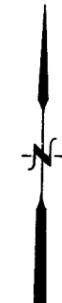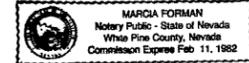

CERTIFICATE NO. 1085 ISSUED 7/1/80

FILED
SEP 4 1980
STATE ENGINEER'S OFFICE

SURVEYED & MAPPED
BY
BOUNDY & FORMAN, INC.
ELY, NEVADA
AUGUST, 1980

MAP TO ACCOMPANY
PROOF OF BENEFICIAL USE UNDER
PERMIT No. 30252
FOR IRRIGATION & DOMESTIC
BY CHARLES W. & MARY F. PARSONS
FROM WILLOW CREEK

30252