
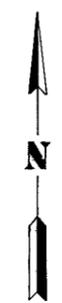


Cultural Map Tabulation

Section	Sub-division	Town-ship	Range	Cultivated acreage	Description of culture	Date of first culture
7	SE NE	13 N.	27 E.	39.14	Alfalfa	
7	NE NE	13 N.	27 E.	37.06	Alfalfa	
8	NW NW	13 N.	27 E.	35.00	Alfalfa	
8	NE NW	13 N.	27 E.	33.74	Alfalfa	

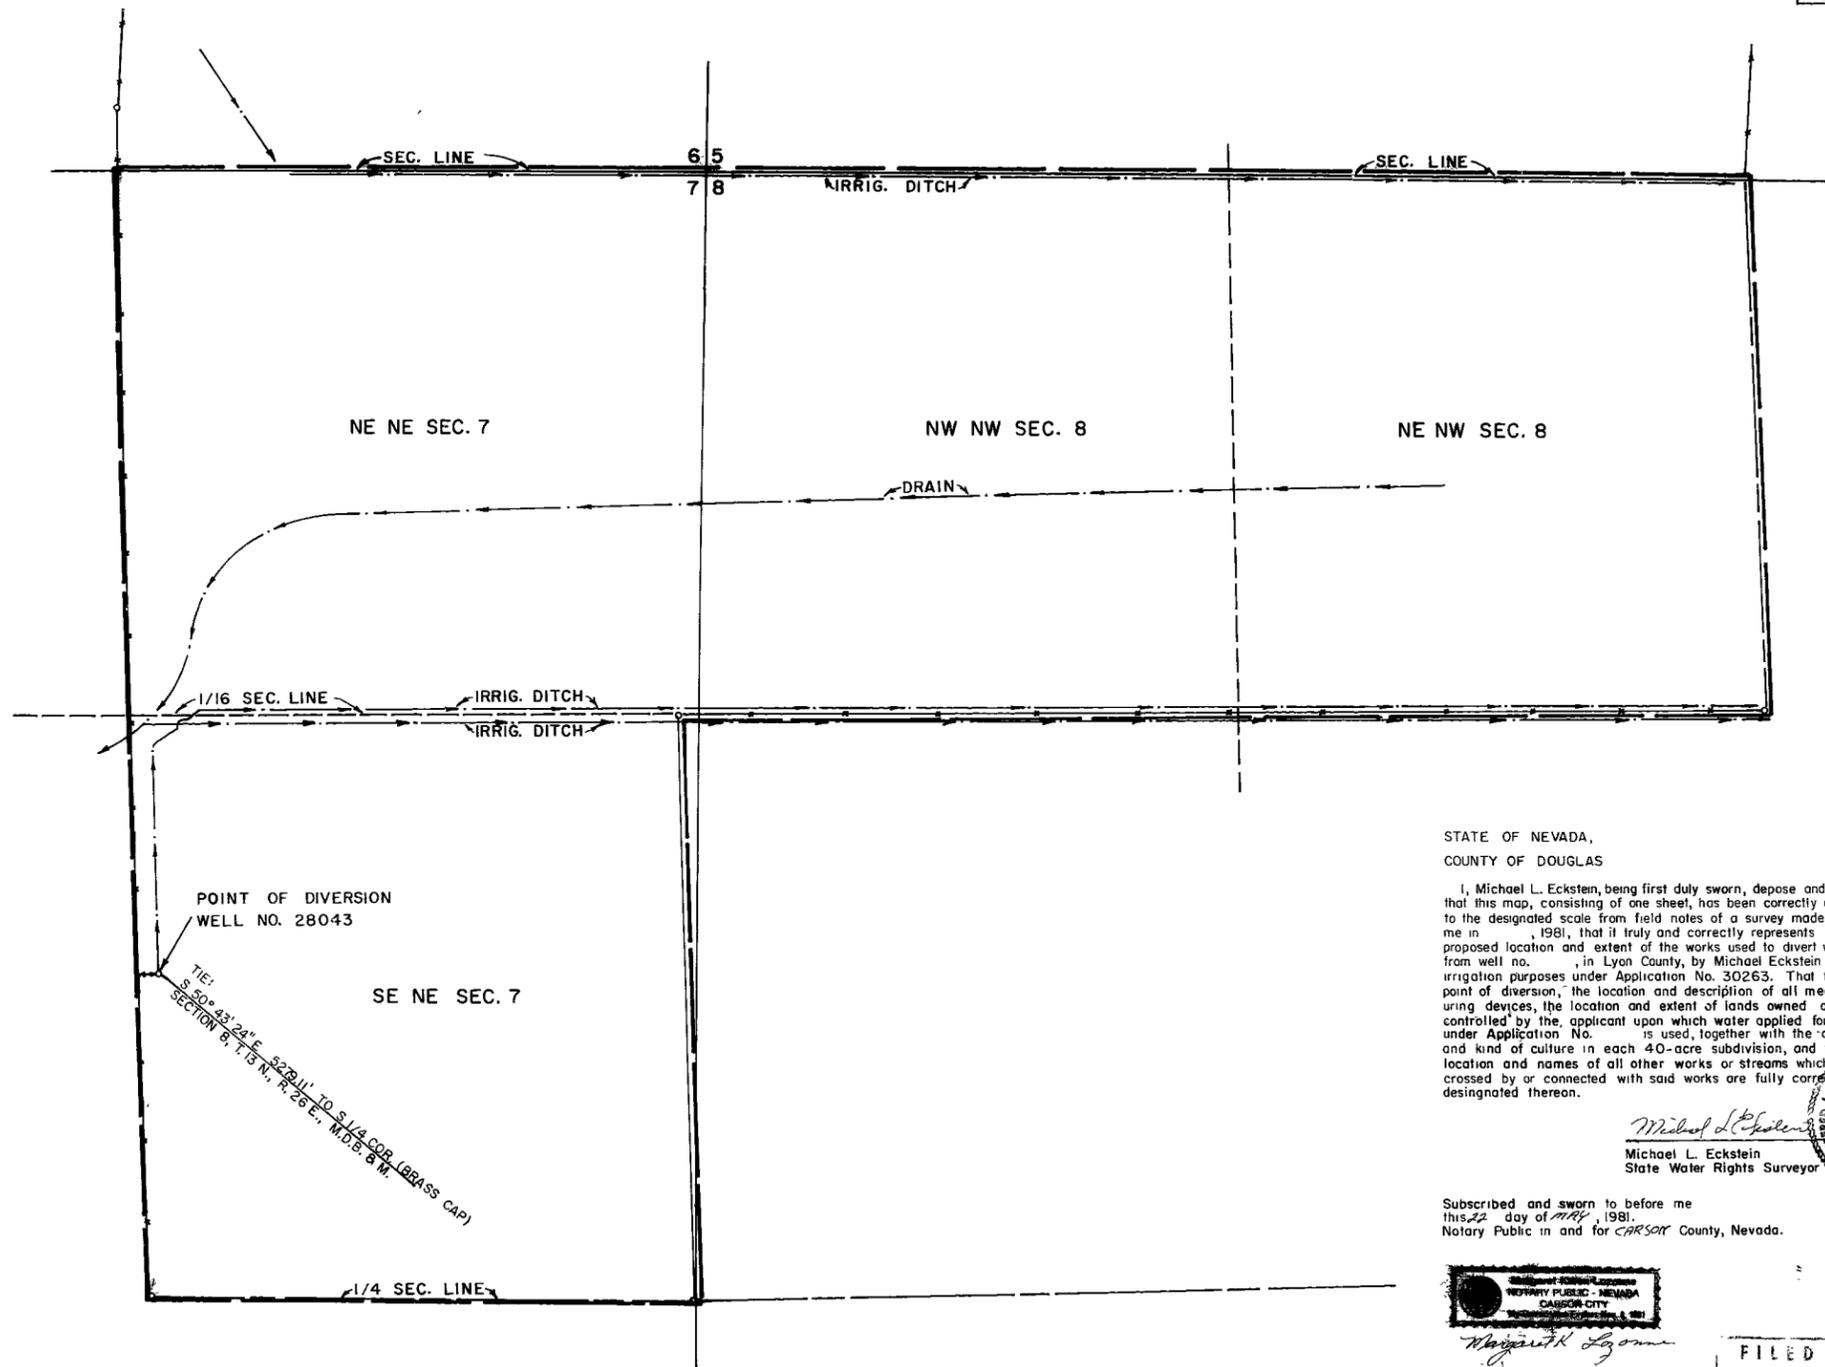


STATE OF NEVADA,
COUNTY OF DOUGLAS

I, Michael L. Eckstein, being first duly sworn, depose and say that this map, consisting of one sheet, has been correctly drawn to the designated scale from field notes of a survey made by me in 1981, that it truly and correctly represents the proposed location and extent of the works used to divert water from well no. _____, in Lyon County, by Michael Eckstein for irrigation purposes under Application No. 30263. That the point of diversion, the location and description of all measuring devices, the location and extent of lands owned or controlled by the applicant upon which water applied for under Application No. _____ is used, together with the area and kind of culture in each 40-acre subdivision, and the location and names of all other works or streams which are crossed by or connected with said works are fully correctly designated thereon.

Michael L. Eckstein
Michael L. Eckstein
State Water Rights Surveyor



Subscribed and sworn to before me
this 22 day of MAY, 1981.
Notary Public in and for CARSON County, Nevada.

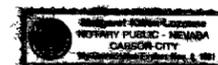

Margaret L. Lyman

FILED
MAY 22 1981
STATE ENGINEER'S OFFICE

SCALE
1" = 200'

Basis of bearing is the South section line of section 8, T 13 N., R. 26 E., M. D. S. & M. between the S. 1/4 corner and the S. E. corner (N. 89° 30' W)

CERTIFICATE NO. 10703 ISSUED 6/20/85

MAY 22 PM 2 07

MAP
To Accompany Proof of Beneficial Use
Under Application 30263
For

Roland D. Hill

30263