

SECTION	SUBDIVISION	TOWNSHIP	RANGE	CULTIVATED ACREAGE	DESCRIPTION OF CULTURE	DATE OF FIRST CULTURE
5	SW 1/4 SE 1/4	13 N.	26 E.	13.5	BARLEY	
5	SW 1/4 SE 1/4	13 N.	26 E.	4.5	OATS & PERMANENT PASTURE	
5	SW 1/4 SE 1/4	13 N.	26 E.	2	YARD & GARDEN	


STATE OF NEVADA }
CARSON CITY } S.S.

I, Walter G. Reid, being first duly sworn, depose and say that this map, consisting of one sheet, has been correctly drawn to the designated scale from field notes of a survey made by me, on the 9th day of October, 1980, that it truly and correctly represents the location and extent of the works used to divert water from underground sources in Lyon County, by Belle Mackey for irrigation and domestic purposes under Application No. 30265. That the point of diversion, the location, size of the diverting channel, location and description of all measuring devices, the location and extent of lands owned or controlled by the applicant upon which water applied for under Application No. 30265 is used, together with the area and kind of culture in each 40 acre subdivision, and the location and names of all other works or streams which are crossed by or connected with said works are fully and correctly designated thereon.

Walter G. Reid
State Water Rights Surveyor

Subscribed and sworn to before me this 14th day of October, 1980.

Mary Beth Callahan
Notary Public

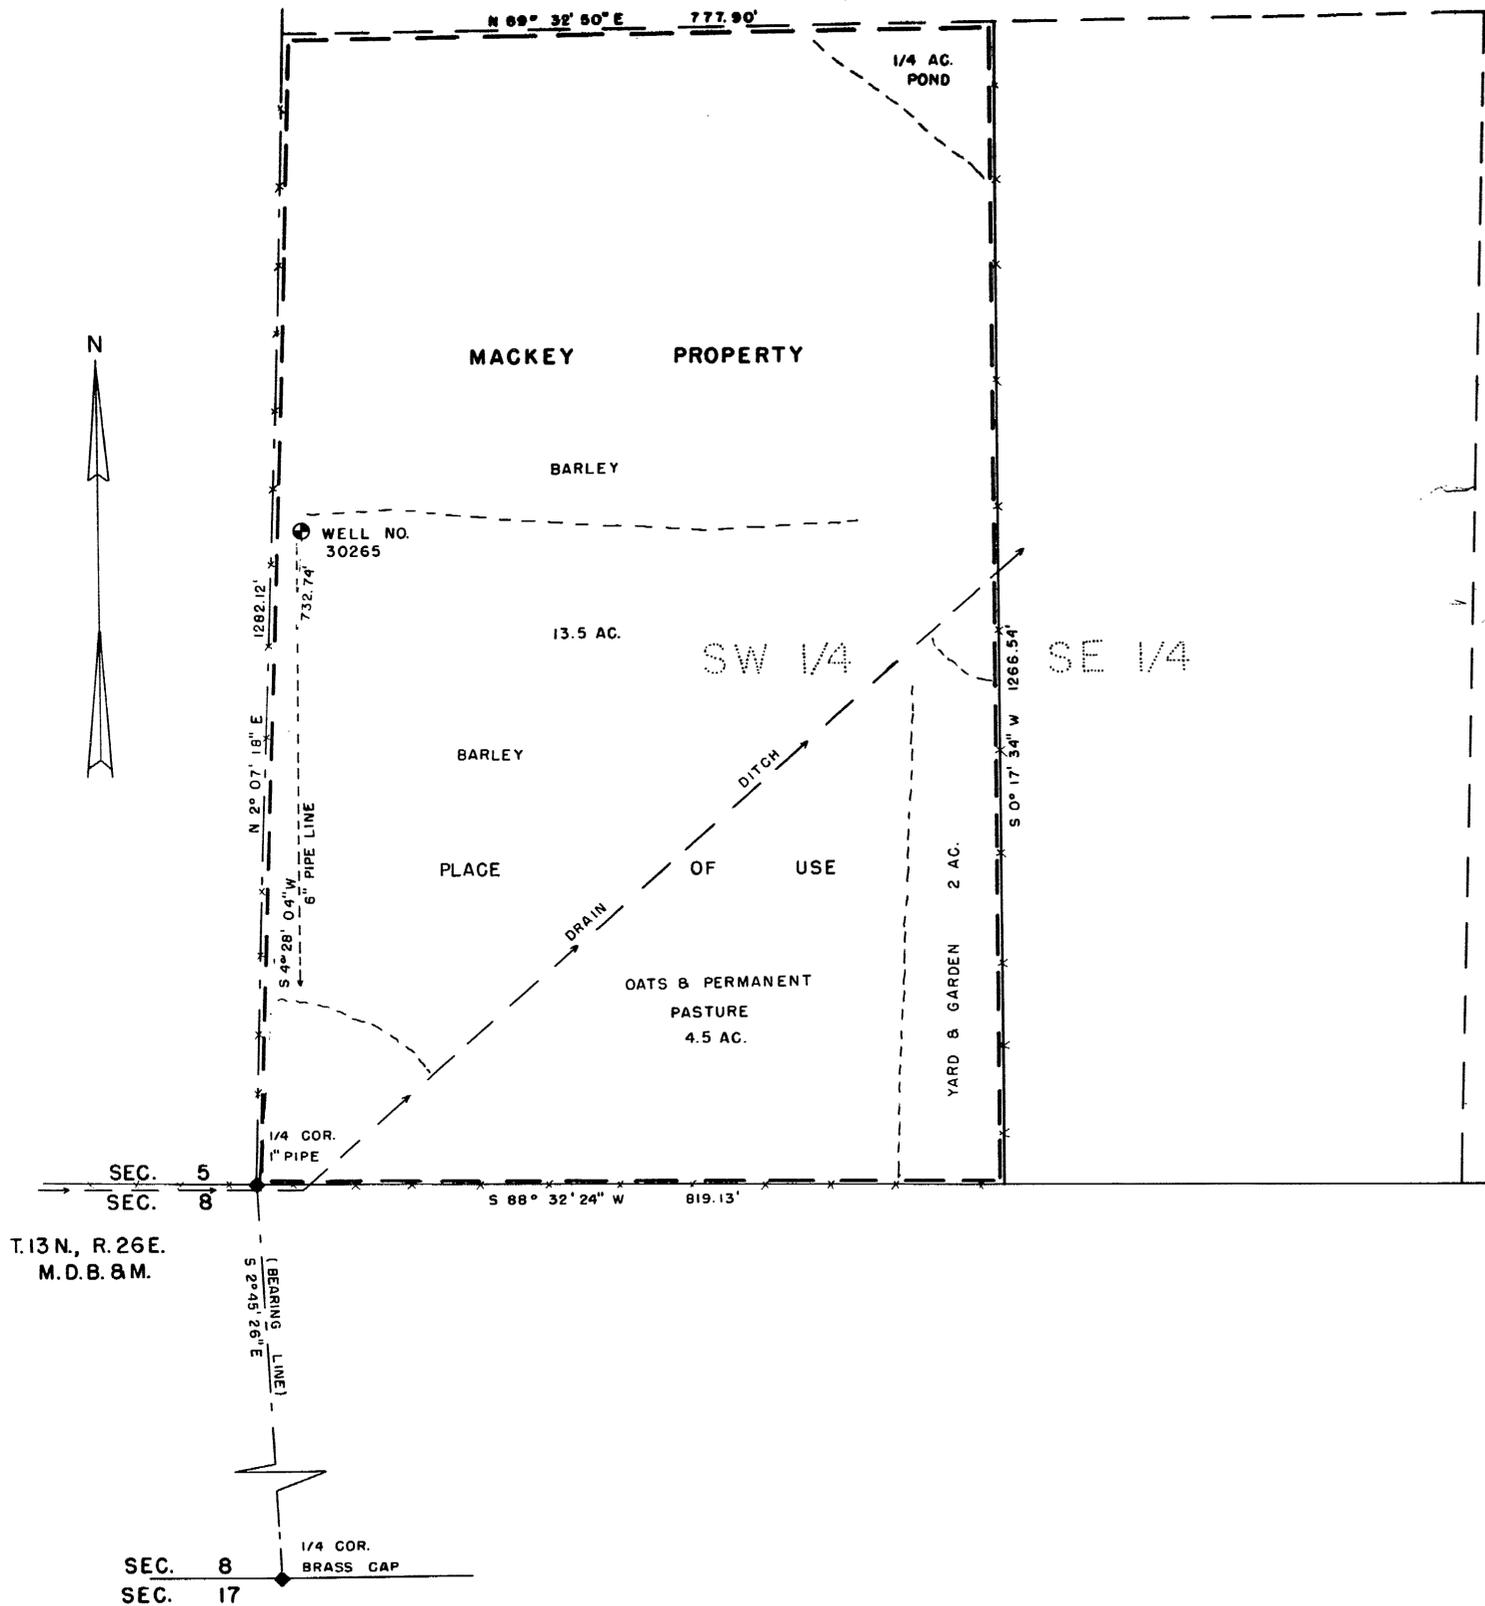

T.13N., R.26E.
M.D.B. & M.

SCALE: 1" = 100'



FILED
OCT 14 1980
STATE ENGINEER'S OFFICE

OFFICE
STATE ENGINEER

1980 OCT 14 09 3 23

CERTIFICATE NO. ~~ISSUED~~

MAP
TO ACCOMPANY PROOF
OF BENEFICIAL USE UNDER
APPLICATION NO. 30265
FOR IRRIGATION AND DOMESTIC
BY BELLE MACKEY
FROM UNDERGROUND SOURCE

30265