


SECTION	SUBDIVISION	TOWN-SHIP	RANGE	CULTIVATED ACREAGE	DESCRIPTION OF CULTURE	DATE OF FIRST CULTURE
1	NE 1/4 SW 1/4	12N.	25E.	14.7	ALFALFA	
1	SE 1/4 SW 1/4	"	"	29.4	ALFALFA	
12	NW 1/4 NW 1/4	"	"	38.0	ALFALFA	
12	NE 1/4 NW 1/4	"	"	33.6	ALFALFA	
12	NE 1/4 NW 1/4	"	"	5.5	PERMANENT PASTURE	

(121.2 - TOTAL)

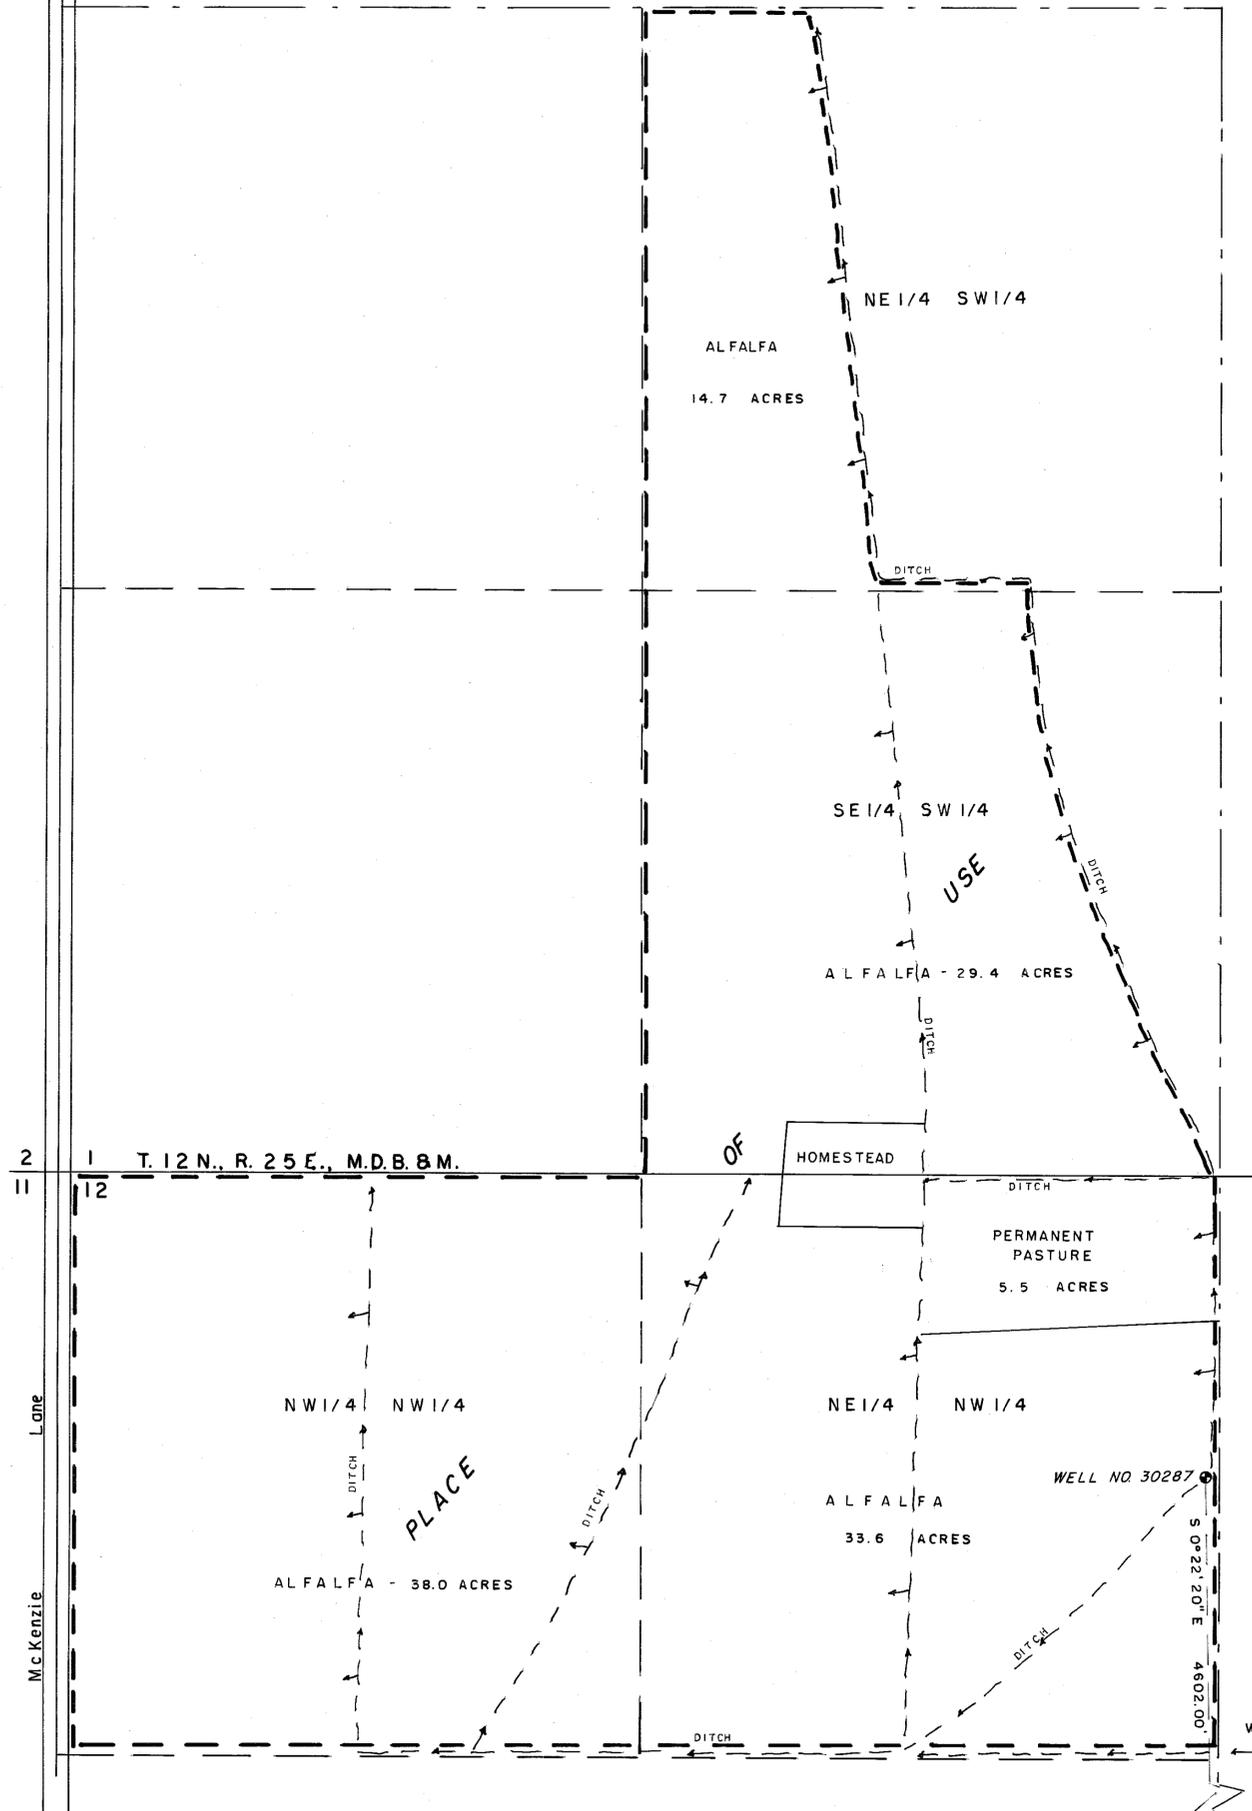

STATE of NEVADA } s.s.
CARSON CITY }

I, Walter G. Reid, being first duly sworn, depose and say that this map, consisting of one sheet, has been correctly drawn to the designated scale from field notes of a survey made by me, on the 20th day of October, 1977; that it truly and correctly represents the location and extent of the works used to divert water from an underground source in Lyon County, by Melvin E. Pursel for irrigation purposes under Application No. 30287. That the point of diversion, the location, size of the diverting channel, location and description of all measuring devices, the location and extent of all lands owned or controlled by the applicant upon which water applied for under Application No. 30287 is used, together with the area and kind of culture in each 40-acre subdivision, and the location and names of all other works or streams which are crossed by or connected with said works are fully and correctly designated thereon.

Walter G. Reid
State Water Right Surveyor

Subscribed and sworn to before me this 1st day of Nov, 1977.

Jean Williams




CERTIFICATE NO. 10507 ISSUED 12/13/77



SCALE - 1" = 200'



MAP TO ACCOMPANY
PROOF OF BENEFICIAL USE
UNDER APPLICATION NO. 30287
FOR IRRIGATION PURPOSES
BY MELVIN E. PURSEL
FROM UNDERGROUND SOURCE

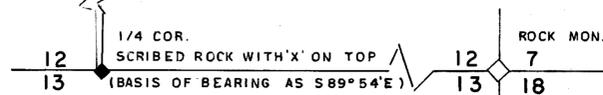

30287